

ADDITIONAL LOTS IN WONDER HILLS SUBDIVISION
 Located in the Township of Athens, County of Athens,
 State of Ohio and being a part of Lease Lots 54 and
 83 in Section 13, Town 9, Range 14, Ohio University Lease
 Held Lands.

 Lane and Carol Lane are a part of the original Wonder
 Hills Subdivision Plat recorded in Plat Book 8 Page 71, Athens
 County Records of Plats.

Lots 92, 93, 94, 95, 96, 97, 98, 99, 100, 101, 102 and Angella
 St Extension surveyed by Nelsonville Land Surveying.

Know all men by these presents that Emerson Ball and
 Virginia Ball, Husband and Wife, owners of the land
 delineated hereon, do hereby acknowledge the making of
 the same to be their voluntary act and deed.

Witness their hands this 16th day of September, 1968.
 Witness: William M. Watkins Owner
Sharon Campbell Emerson Ball
Virginia Ball

State of Ohio
 County of Athens: SS
 Before me a Notary Public in and for said County personally
 came Emerson Ball and Virginia Ball who
 acknowledged the signing of the foregoing instrument to be
 their voluntary act and deed for the uses and purposes
 therein expressed.
 In witness whereof, I have hereunto set my hand and affixed
 my official seal this 16th day of September, 1968
William M. Watkins
 Notary Public

Approved and accepted this 21st day of October, 1968
 By Ernest F. Robinson
 City Service Director

Approved and accepted this 21st day of October, 1968
 By William M. Watkins
 Athens City Planning Commission

Approved this 7th day of October, 1968
 By Stephen W. Withers
 Athens County Engineer


Approved and accepted this 21st day of October, 1968
 By J. T. Edwards
 By Sharon Campbell
 Clerk of Board Athens County Commissioners

Transferred this 24th day of October, 1968
 By O. W. Whaley
 Athens County Auditor

Filed for Record this 24th day of October, 1968
 at 10:30 A.M. Recorded this 24th day of
 October, 1968, in Plat Book 8 Page 71

Deputy Athens County Recorder Athens County Recorder

Acresage	
Additional Lots	12.73 Ac.
New Road	0.47 Ac.
Total	13.20 Ac.
Lease Lot 54	0.26 Ac.
Lease Lot 83	4.94 Ac.
Total	13.20 Ac.

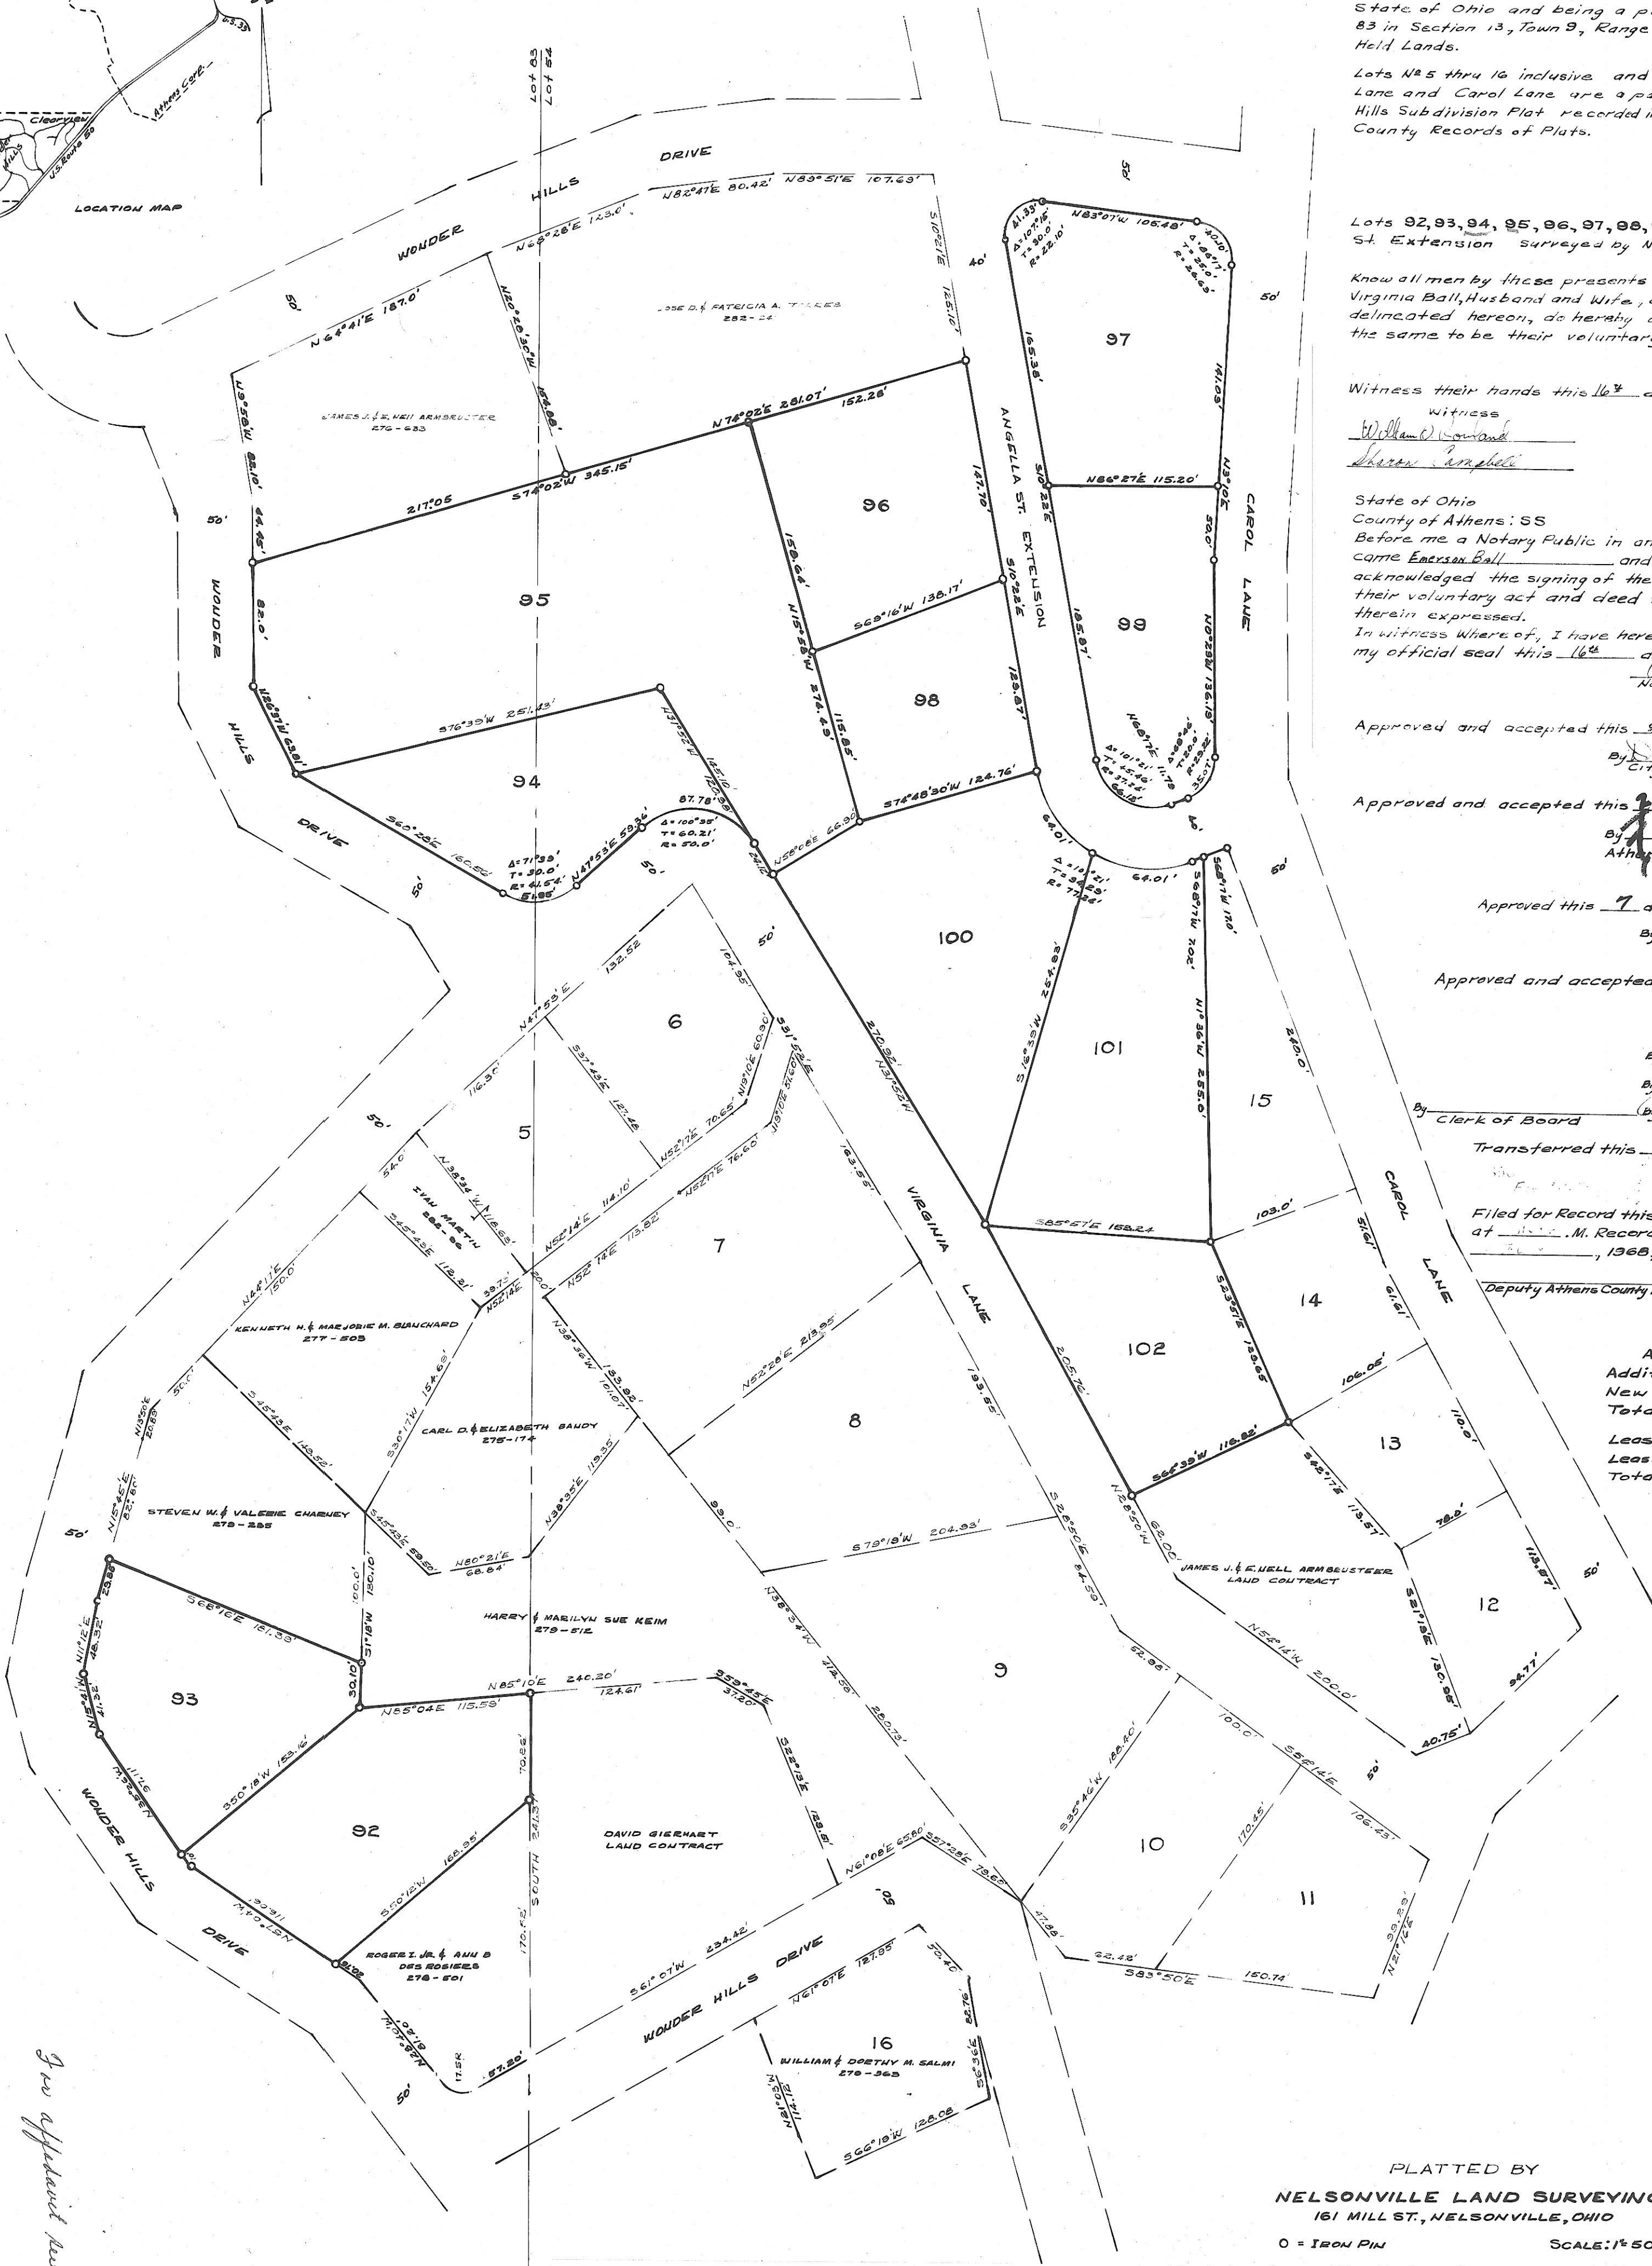

PLATTED BY
NELSONVILLE LAND SURVEYING
 161 MILL ST., NELSONVILLE, OHIO

0 = Iron Pin SCALE: 1" = 50'

We do hereby certify that we have surveyed the premises
 in part as stated elsewhere on this plat and prepared
 this plat from said survey, surveys by others and
 a Plat of Record, and that said plat is correct.
 All dimensions are shown in feet and decimal parts thereof.
 Dimensions on curves are arc measurements.

By William M. Watkins
 Registered Surveyor #5316

ENVELOPE: 404B
 WONDER HILLS SUBDIVISION -
 ADDITIONAL LOTS
 SECTION 13
 ATHENS TWP

SEE THIS BOOK PAGE 25 FOR REFILEING
 See attached new this date 5 pg. 133

