


WOOLLEY SUBDIVISION

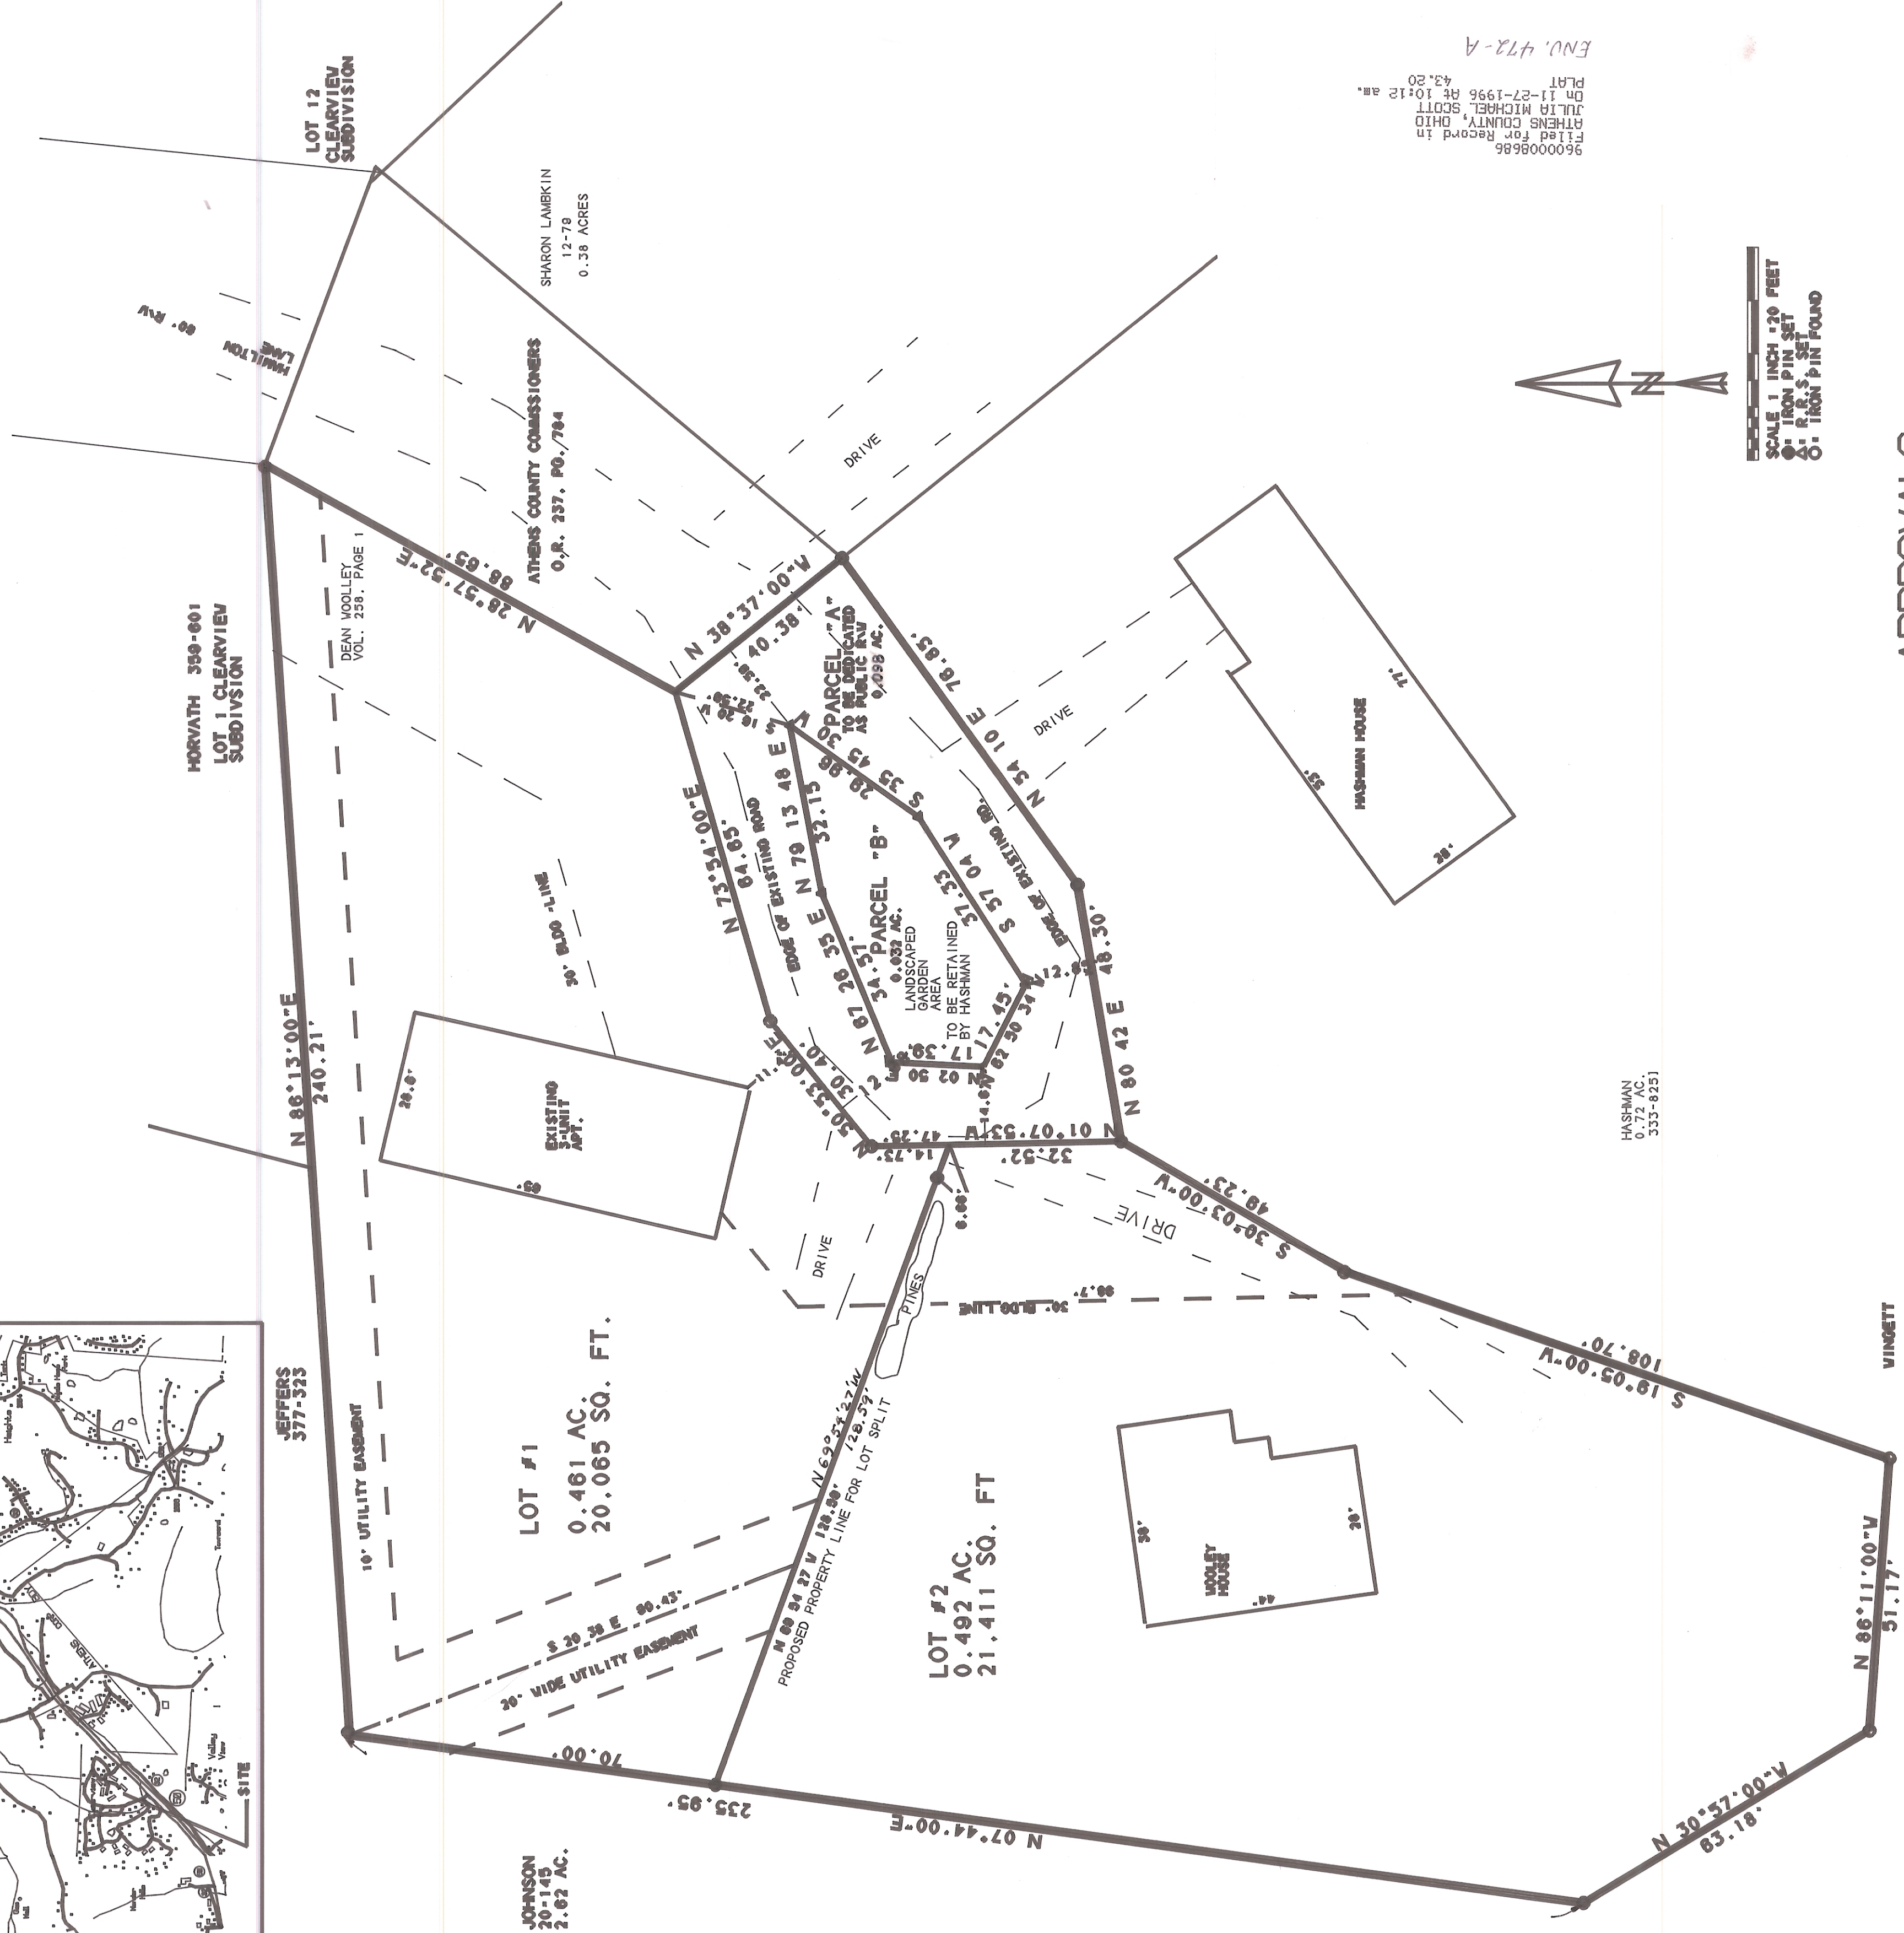

96000866
Plat
On 11-27-1996
Athens County, Ohio
Tullis Michael, 9071
43.20
ENCL. 472-A

HASHMAN
3337-8251

OWNERS CERTIFICATE

WE, THE UNDERSIGNED, DEAN J. WOOLLEY AND MARY J. WOOLLEY, OLDS J. HASHMAN AND DOLORES J. HASHMAN, OF THE COUNTY OF ATHENS, STATE OF OHIO, DO HEREBY CERTIFY THAT WE HAVE SURVEYED THE PREMISES HEREON AND PREPARED THE ATTACHED PLAT, AND THAT SAID PLAT IS TRUE AND CORRECT.

THE UNDERSIGNED FURTHER AGREE THAT ANY USE OF APPROVED HEREON IN THIS LAND SHALL BE IN CONFORMANCE WITH ALL EXISTING ZONING REGULATIONS, PLATTING REGULATIONS, AND ALL OTHER APPLICABLE LAWS, ORDINANCES, AND REGULATIONS OF THE CITY AND STATE OF OHIO, AND THAT THE UNDERSIGNED SHALL BE RESPONSIBLE FOR OBTAINING ALL NECESSARY PERMITS AND APPROVALS FROM THE CITY AND STATE OF OHIO, AND THAT THE UNDERSIGNED SHALL BE RESPONSIBLE FOR OBTAINING ALL NECESSARY PERMITS AND APPROVALS FROM THE CITY AND STATE OF OHIO.


THE UNDERSIGNED FURTHER AGREE THAT ANY USE OF APPROVED HEREON IN THIS LAND SHALL BE IN CONFORMANCE WITH ALL EXISTING ZONING REGULATIONS, PLATTING REGULATIONS, AND ALL APPLICABLE LAWS, ORDINANCES, AND REGULATIONS OF THE CITY AND STATE OF OHIO, AND THAT THE UNDERSIGNED SHALL BE RESPONSIBLE FOR OBTAINING ALL NECESSARY PERMITS AND APPROVALS FROM THE CITY AND STATE OF OHIO.

IN WITNESS WHEREOF I HAVE HEREON SET MY HAND AND AFFIXED MY OFFICIAL SEAL
DEAN J. WOOLLEY
MARY J. WOOLLEY
OLDS J. HASHMAN
DOLORES J. HASHMAN

STATE OF OHIO
COUNTY OF ATHENS
BEFORE ME A NOTARY PUBLIC IN AND FOR SAID COUNTY, PERSONALLY KNOWN TO ME, AND ADMITTED TO THE EXERCISE OF MY OFFICE AND AUTHORITY IN THE STATE OF OHIO, I HAVE HEREBY SET MY HAND AND AFFIXED MY OFFICIAL SEAL
THIS 20th DAY OF NOVEMBER 1996
NOTARY PUBLIC, STATE OF OHIO
ADDRESS: 11111
CITY AND STATE: ATHENS, OHIO

DEVELOPERS: DEAN J. & MARY J. WOOLLEY
&
OWNERS: GLEN L. HASHMAN & DOLORES J. HASHMAN
46 HAMILTON LANE
ATHENS, OHIO
592-4244

SURVEYOR: JOHN M. BRANNER P.S. 6805
12500 N. PEACH RIDGE ROAD
ATHENS, OHIO 592-5776
SURVEYED NOVEMBER 1996

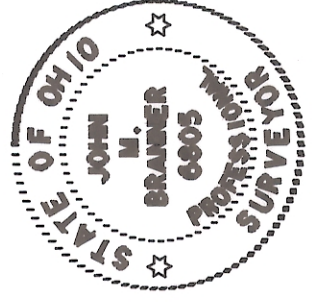

APPROVALS

APPROVED THIS 20th DAY OF NOV. 1996
ORDINANCE NO. 0-197-96
APPROVED THIS 5th DAY OF SEP. 1996
APPROVED THIS 5th DAY OF SEP. 1996
APPROVED THIS 18th DAY OF NOVEMBER 1996
APPROVED THIS 20 DAY OF NOVEMBER 1996

Debra J. Walker
CLERK OF ATHENS CITY COUNCIL
James D. Paisley
CHAIRMAN ATHENS CITY PLANNING COM.
Wayne C. Key
ATHENS CITY SERVICE DIRECTOR
Paul J. Stuby
ATHENS COUNTY ENGINEER
Lawrence J. Bean
ATHENS CITY COUNTY HEALTH DEPT.

REVIEWED THIS 20 DAY OF NOVEMBER 1996

Michael Z
PRESIDENT ATHENS TWP. TRUSTEES
Jimmy V. Stuby
PRESIDENT ATHENS BOARD OF COM.

APPROVED THIS 20 DAY OF NOVEMBER 1996

NOTE: APPROVAL OF THIS PLAT FOR RECORDING DOES NOT CONSTITUTE AN ACCEPTANCE OF THE DEDICATION OF ANY PUBLIC OR PRIVATE STREET ROAD OR HIGHWAY DEDICATED ON SUCH PLAT. (SECTION 711.84 AND 711.841 O.R.C.)

TRANSFER AND RECORDING

TRANSFERRED THIS 27th DAY OF NOVEMBER 1996
FILED FOR RECORD THIS DAY OF NOVEMBER 1996
RECORDED THIS 27th DAY OF NOV. 1996

DAVID L. LOVETT
ATHENS COUNTY AUDITOR

ATHENS CO. RECORDER
FILE # 96000866 FEE: \$13.20

SURVEYOR'S CERTIFICATE
I DO HEREBY CERTIFY THAT WE HAVE SURVEYED THE PREMISES HEREON AND PREPARED THE ATTACHED PLAT, AND THAT SAID PLAT IS TRUE AND CORRECT.

John M. Branner
JOHN M. BRANNER P.S. 6805