


General Survey

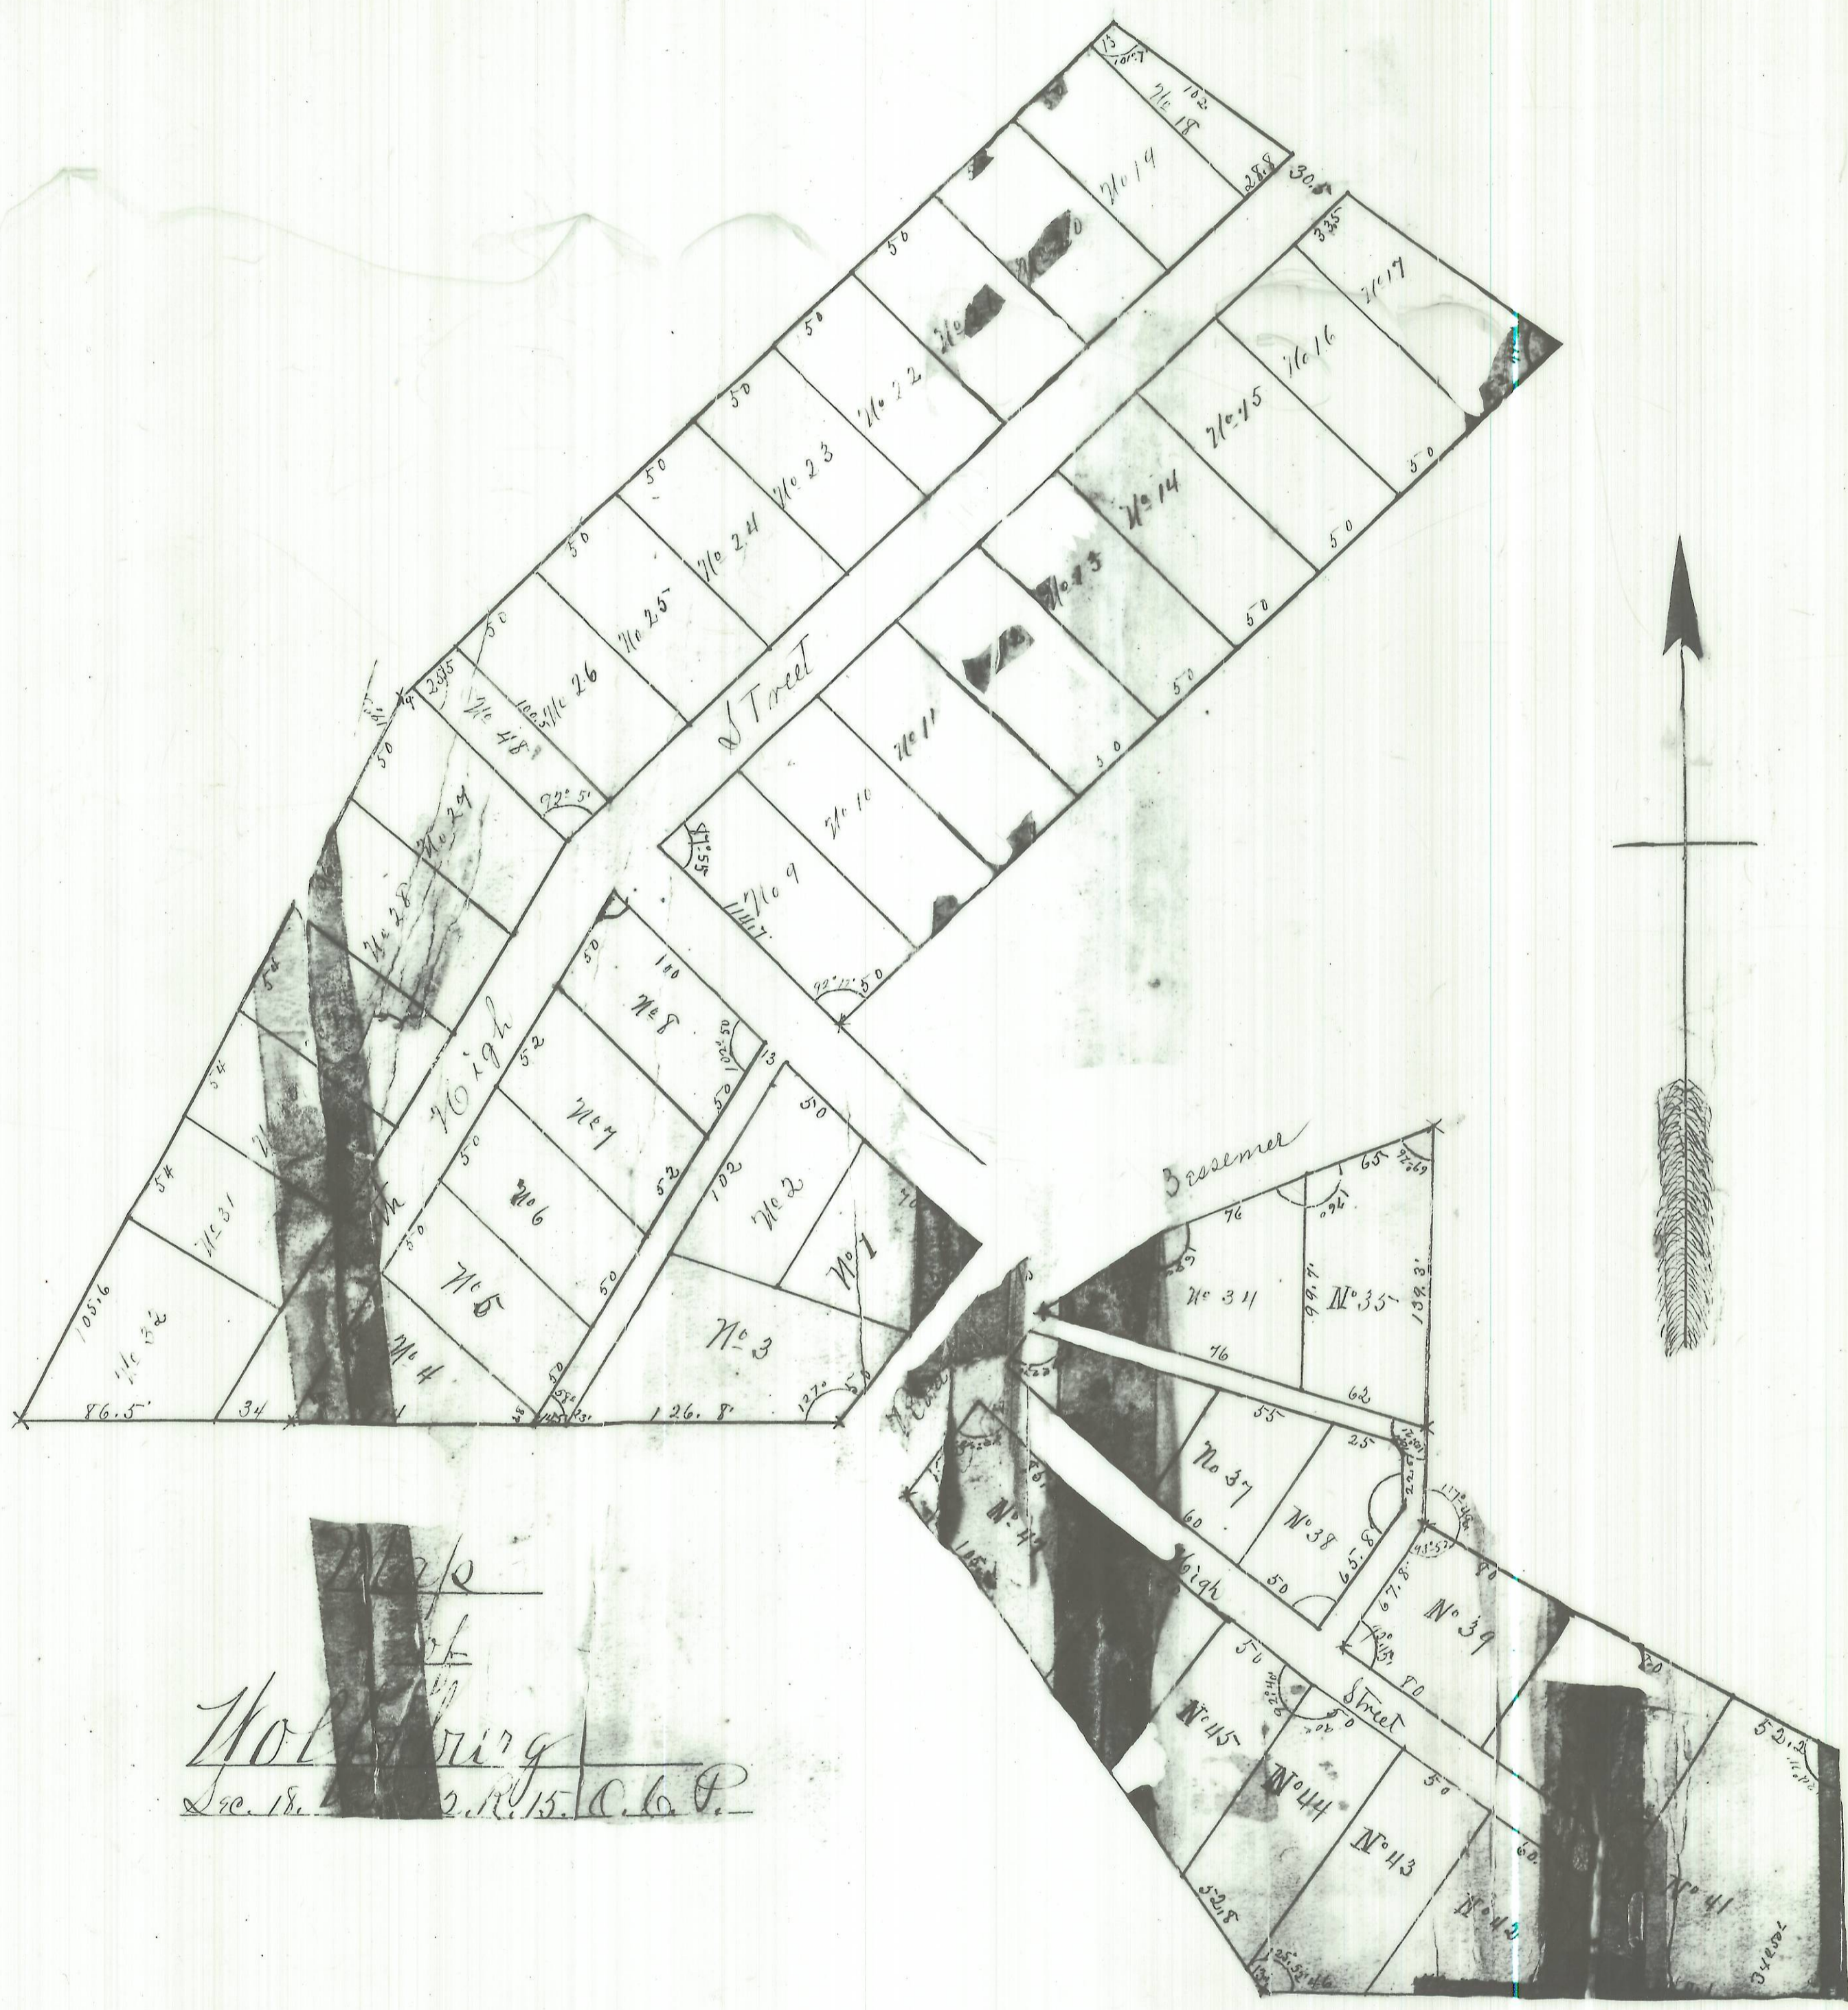



ENVELOPE: 101A  
 WOLFSEBURG ADDITION  
 NELSONVILLE


 Nelsonville