

F. Stalder's
Addition to the Village of Athens Ohio.
Situate in Out Lots No's 81, 82 & 88 Town No 9
Range No 14.

As Surveyed By
J.R. Sands.

Scale 1-50

Dec. 1897.

I hereby certify that this plat
has been accepted by the Mayor and
Council of the Village of Athens Ohio.
W.B. Golden Clerk.

Know all men by these presents that we Friedrich Stalder
Lydia Stalder, and Harry G. Stalder and John C. Campbell
owners of the above delineated land, acknowledge the making of the above
plat and survey to be our voluntary act and deed, witness our hands
this 9th day of Sept. 1897.

In presence of
A. Price
The Anderson
Lydia Stalder
Harry G. Stalder
Friedrich Stalder
John C. Campbell

ENVELOPE: 162A


F. STALDER'S ADDITION
OUTLOTS 81-82-88
ATHENS

State of Ohio, Athens County S.S.
Personally appeared Friedrich Stalder Lydia Stalder
and Harry G. Stalder and John C. Campbell and
acknowledged the signing of the above plat as their
voluntary act and deed this 9th day of September 1897.
A. Price.

Notary Public
Transferred Sept 11th 1897.

W. F. Scott, Auditor
Received Sept 11th 1897 at 9 A.M.
Recorded Sept 12th 1897.

Attest Elmer Golden, Recorder

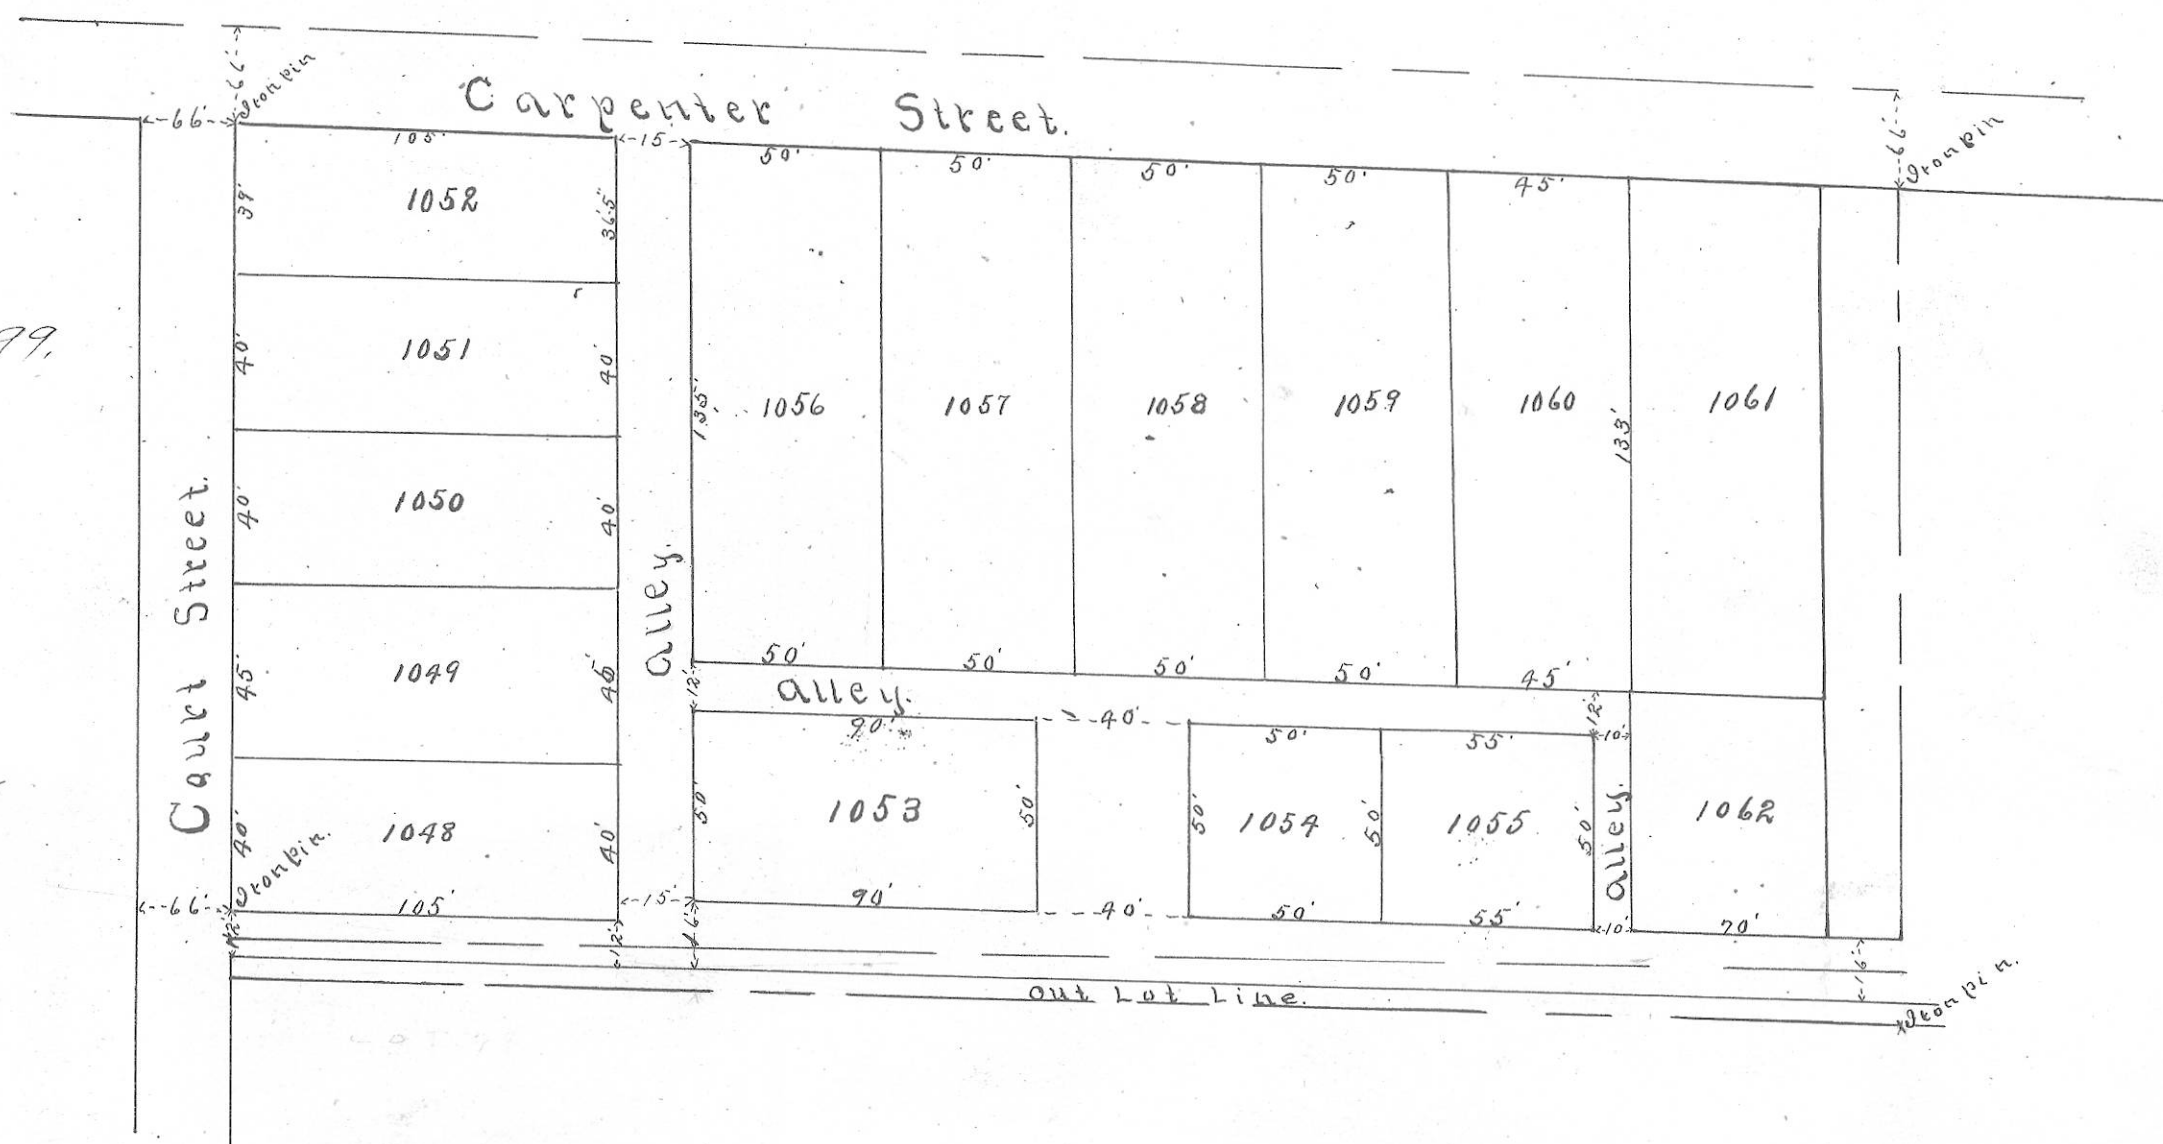

MADE IN
AMERICA