


MAP OF
ALLEN'S FAIR-LAWN ADD.
No 2
TO THE VILLAGE OF GLOUSTER
ATHENS COUNTY O.
Scale 1 inch = 50' J. R. Sands Esqr.

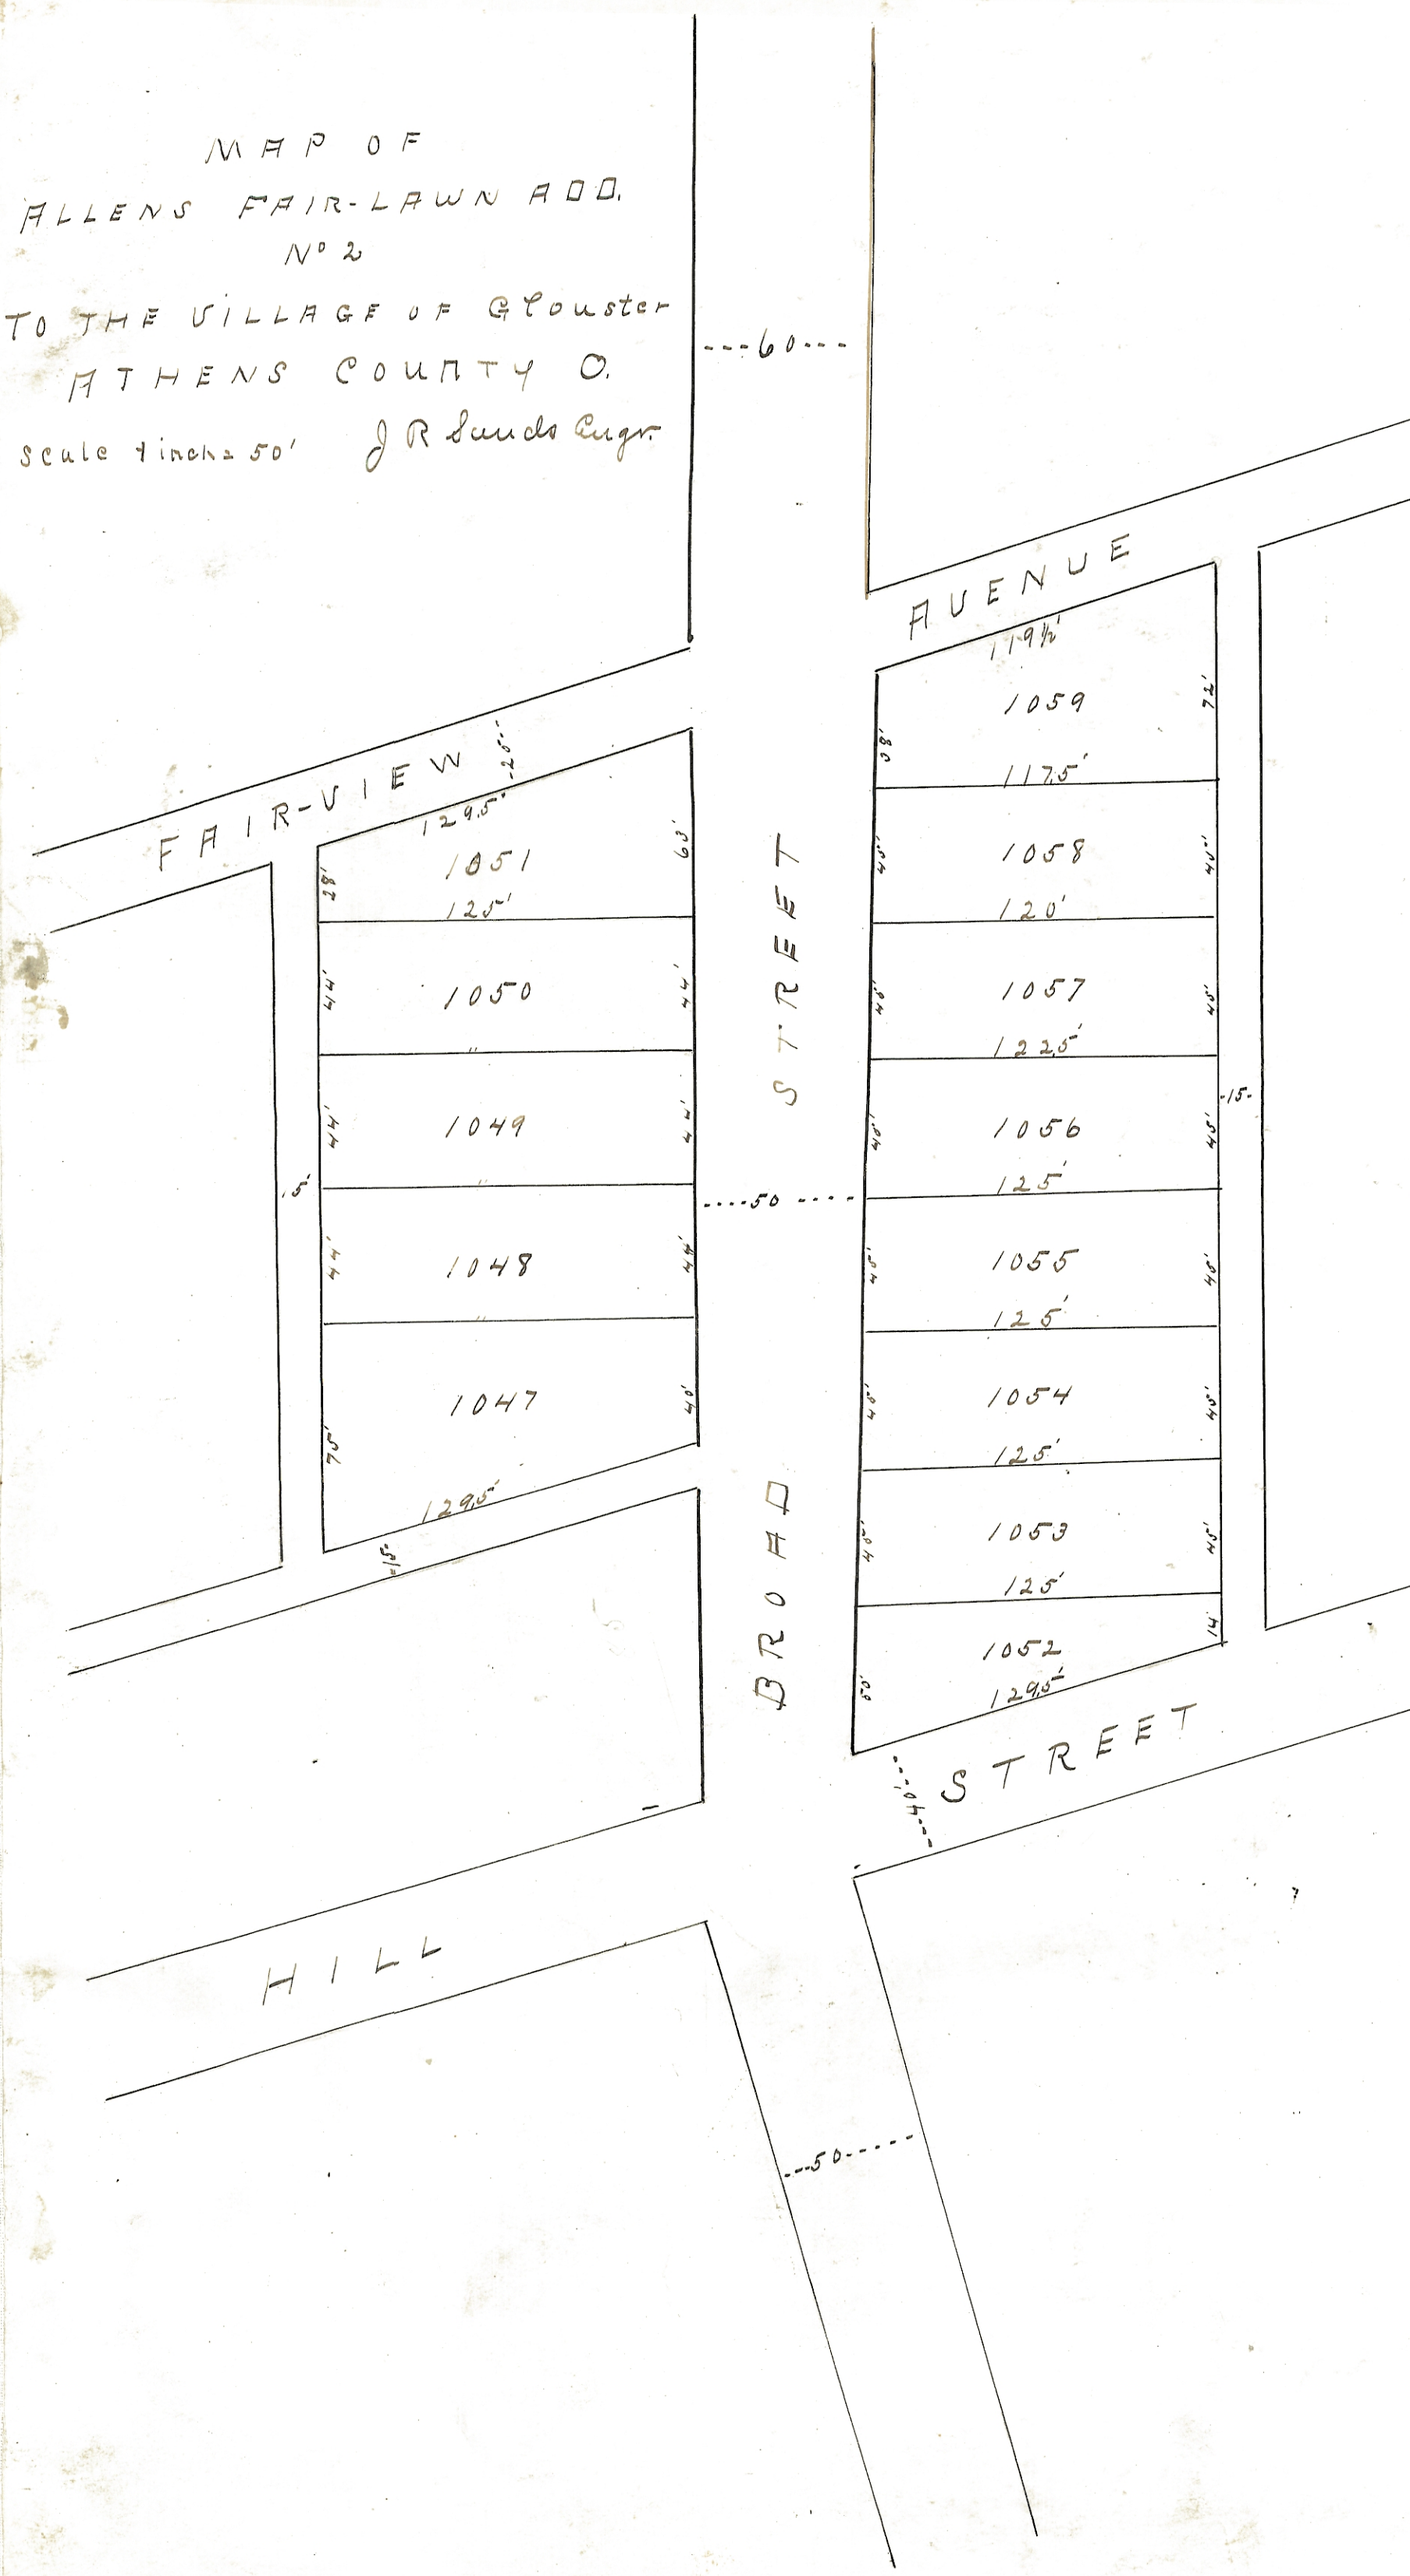

Know all men by these presents,
That whereas the last will of John St. Allen
deceased, late of Athens County and State
of Ohio, was duly admitted to Probate on the
25th day of July A.D. 1903 in and by the Probate
Court of Athens County and State of Ohio by
which A. A. Allen was named as Executor
thereof, with power and authority to sell and
convey the above described lands.

And whereas on the 28th day of July A.D. 1903
said A. A. Allen was duly confirmed, appointed
and qualified by said Court as the Executor
of said will.

Now therefore the said A. A. Allen as
executor as aforesaid, by virtue of the power
and authority aforesaid does hereby dedicate
the streets and alleys as shown on the above
plat for public use forever, subject to the right
hereby reserved to all the coal and other minerals
with the right to mine and remove the
same and to remove coal and other minerals
from other and adjoining and adjacent lands
through entries underlying said streets and alleys.

Witness my hand this 18th day of August A. D.
1903.

A. A. Allen
Executor as aforesaid
for J. St. Allen's estate.

State of Ohio, Athens County ss.

On this 18th day of August 1903 before me a
Notary Public in and for said county person-
ally came A. A. Allen executor of the last will
of John St. Allen, deceased, and acknowledged
the signing of the foregoing plat and dedication
to be his voluntary act.

Witness my hand and Notarial seal this 18th
day of August 1903.

E. L. Lawrence
Notary Public

Gloster Ohio, Oct. 5th 1903.

I hereby certify that the plat of Allen's Fairlawn
Addition no. 2 to the village of Gloster, Athens County
Ohio, has this day been approved by the Council of the
village of Gloster.

Hugh Gounley
Mayor

I hereby certify that the above is a true plat of Allen's
Fairlawn Addition no. 2 to the village of Gloster, Athens
County Ohio.

J. R. Sands
Esqr.

The State of Ohio, Athens County
Before me a Notary Public in
and for said county personally
appeared the above named J. R.
Sands Engineer who acknowledged
the signing of the foregoing cer-
tificate and that the same is
true and accurate as he verily
believes.

In Witness Whereof I have
hereunto set my hand and affixed
my Notarial seal this 31st day of
August 1903.



E. L. Lawrence
Notary Public

Transferred Oct. 6th 1903

E. P. Walker
Auditor

Received for record Oct 6th
1903 at 11:45 o'clock A.M.

Recorded Oct 9th 1903.

Elmer Golden
Recorder

ENVELOPE: 180A
ALLEN'S FAIR-LAWN ADDITION #2
GLOUSTER