


MAP OF
ANDREW W. ULLOM'S TUCKER ADDITION
to the Village of ATHENS
situated in out-lot No 14

Scale 1" = 50'

C. I. Bidleman
Eng'r.

I hereby certify the accompanying plat & notes to be
correct as surveyed by me October 15-1904
C. I. Bidleman
ENGR.

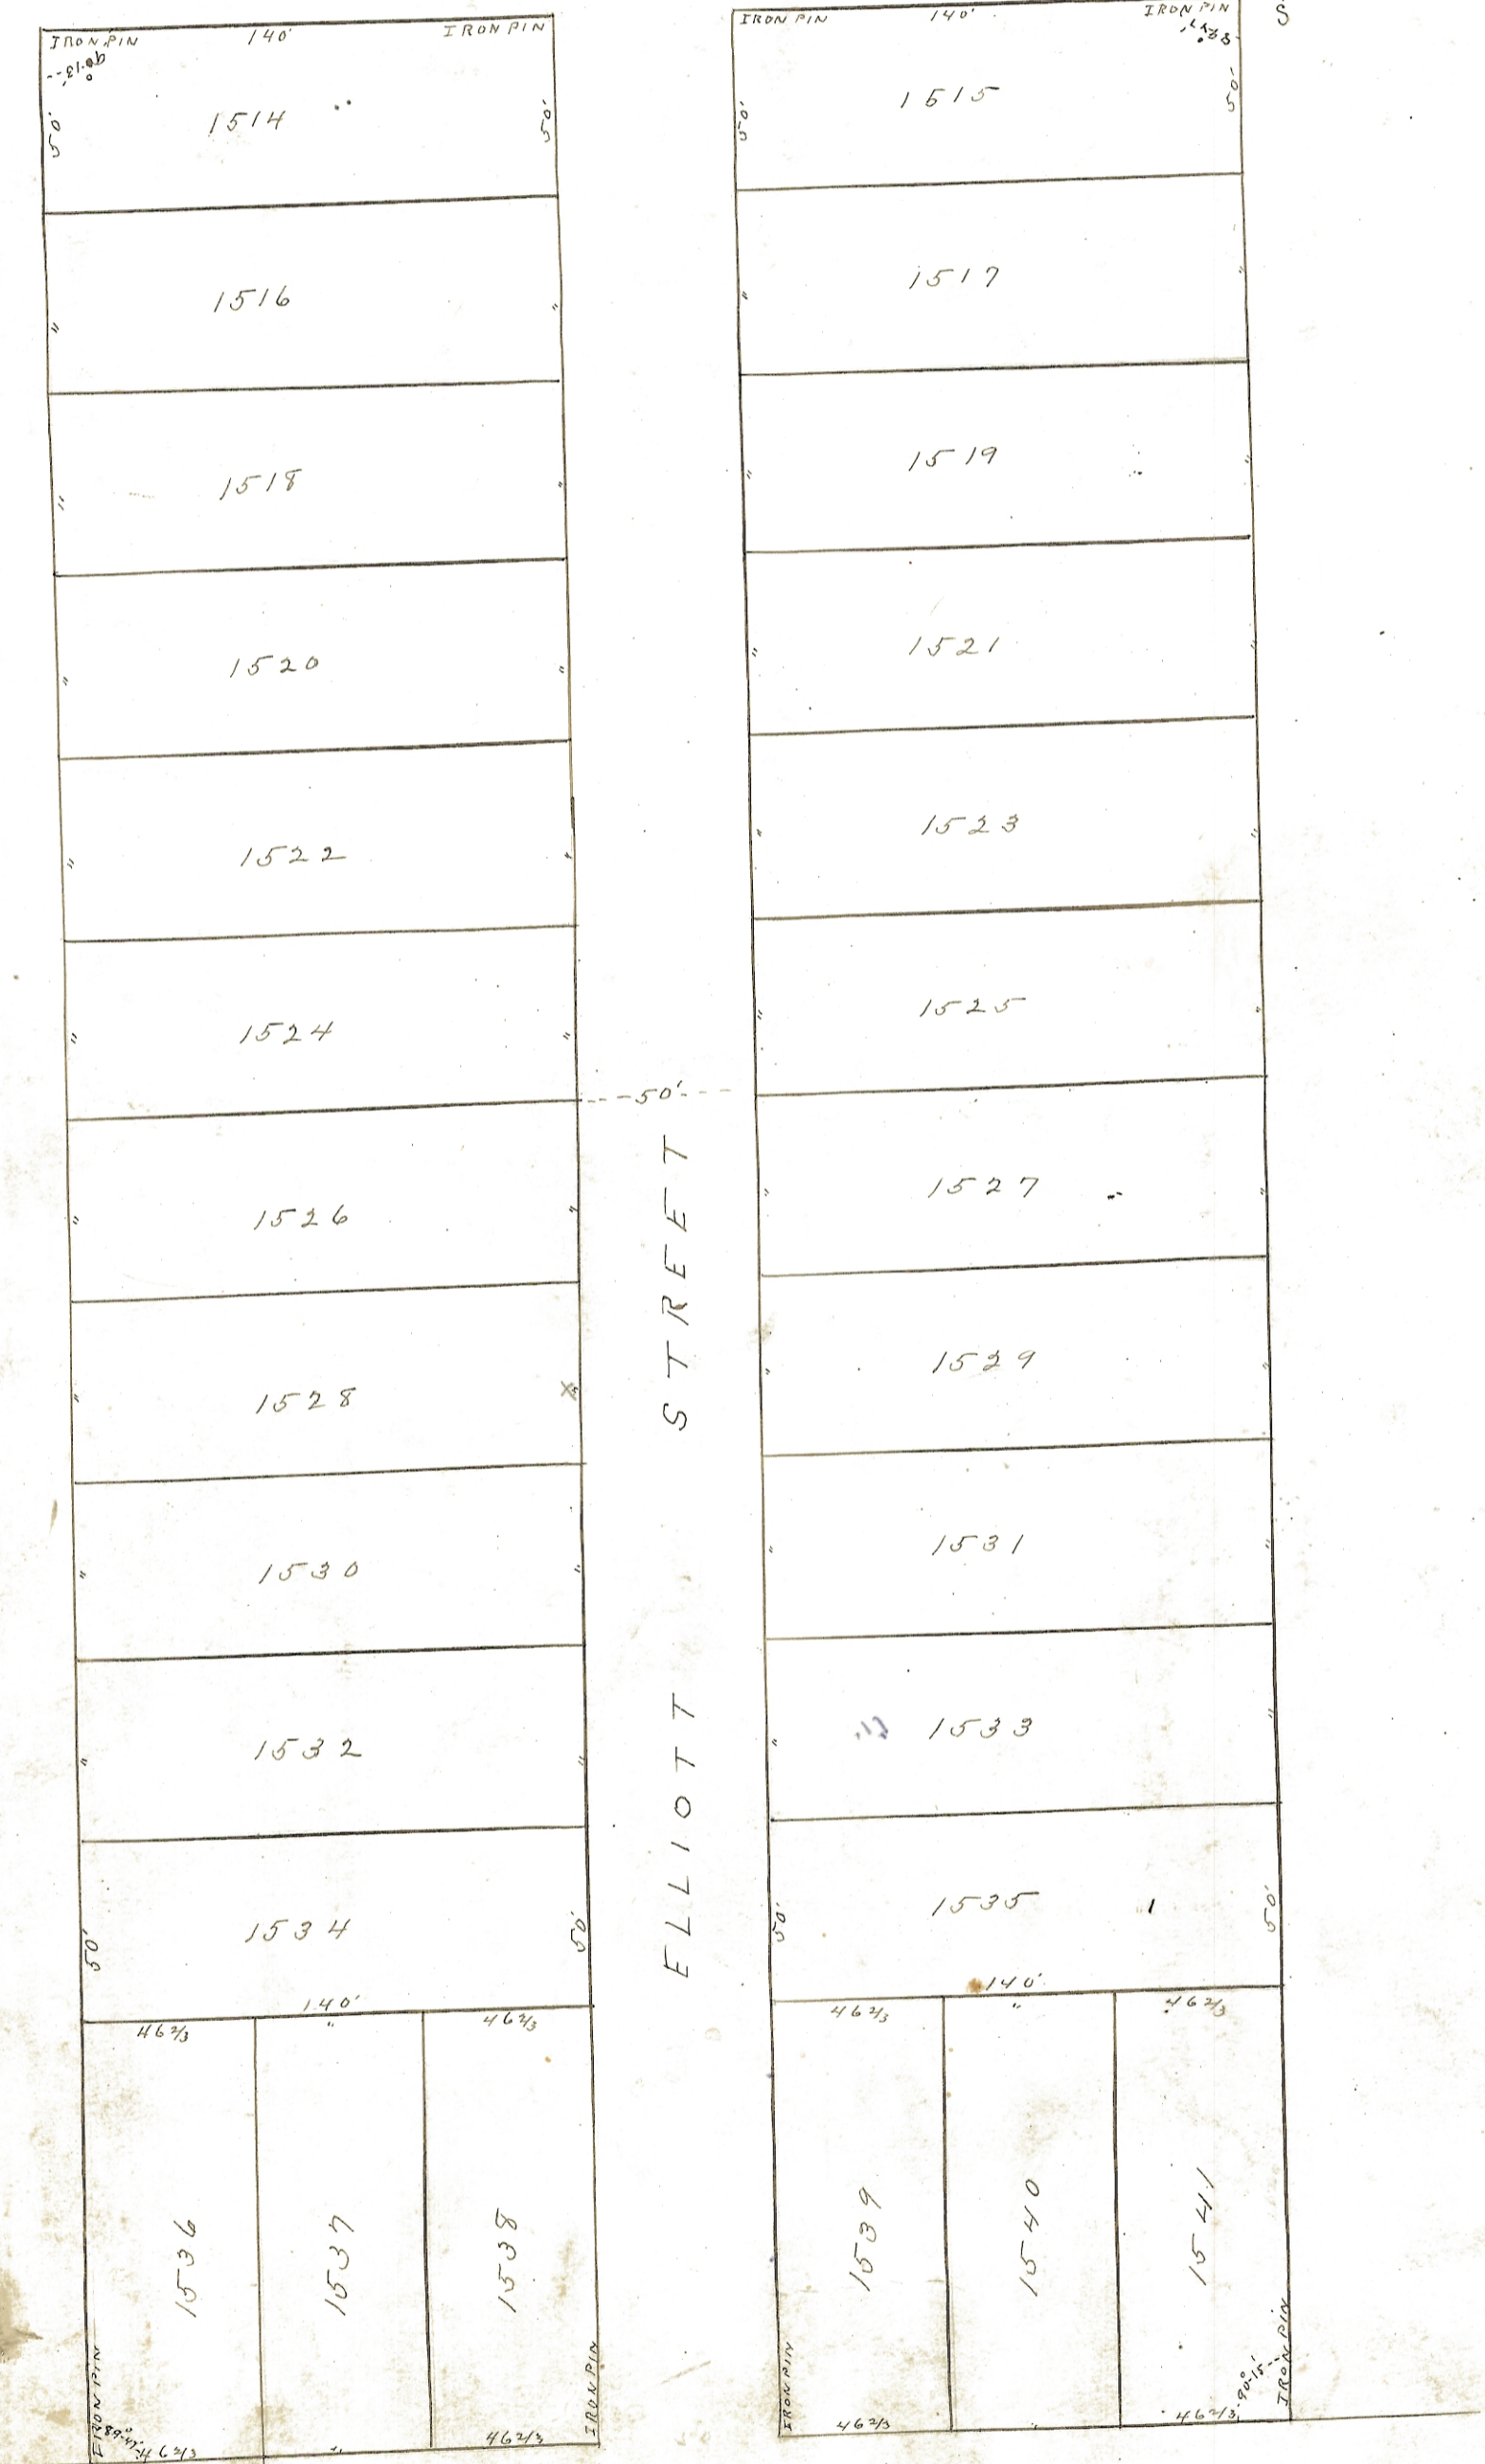

MILL STREET

ELLIOTT STREET

Know all men by these presents:
That I, Andrew W. Ullom, owner
of the above delineated land, acknow-
ledge the making of the above plat
and survey to be my voluntary
act and deed.
Witness my hand this 21st day of
October, 1904.

Signed in presence of } Andrew W. Ullom
Harry E. Stalder }
Rae Bougher }

State of Ohio, Athens County.
Personally appeared before me
Harry E. Stalder, a Notary Public
in and for said county, the
above named Andrew W. Ullom
who acknowledged the signing
of the above plat to be his volun-
tary act and deed this 21st day of
October 1904.

[Signature] Harry E. Stalder
Notary Public

I hereby certify that this plat has
been accepted by the Mayor and
Council of the Village of Athens Ohio.

H. B. Collier
Clerk

Transferred Nov. 2nd 1904
E. R. Walker
Auditor Athens Co.

Received for record Nov. 2nd 1904 at one
o'clock P.M.

Recorded Nov. 7th 1904
Elihu Golden
Recorder

ENVELOPE: 188B

ANDREW W. ULLOM'S TUCKER ADDITION
OUTLOT 14
ATHENS

athens Co. O.