

North East Corner
Lot 47

PROPOSED ANNEXATION TO THE CITY OF ATHENS, OHIO

I certify that the Council of the City of Athens, Ohio, by Ordinance No. 0-7-65 authorized the annexation of the property delineated on this plat to the City of Athens, Ohio, on February 15, 1965.

Nancy R. Swanson
Clerk of Council

I certify that by proceedings recorded in Volume 25, Page 424, Commissioners Journal, Athens County, Ohio, the Athens County Board of County Commissioners approves the annexation of the property delineated on this plat to the City of Athens.

Allen Robinson
Board of County Commissioners

Accepted by Council of the City of Athens, Ohio, by Ordinance No. 0-7-65, dated February 15, 1965, and recorded on City Council Ordinance Book.

Howard Davis
Athens City Auditor

ENVELOPE: 383A


ATHENS COUNTY, OHIO

ANNEXATION OF PART OF LOT 47
ATHENS

Received For Record
at 1:45 P.M. on the 18th of
August 1965
Book No. 8 Page 101
LUTA M. WRIGHT, Recorder

1342

540.00 W. 92.74

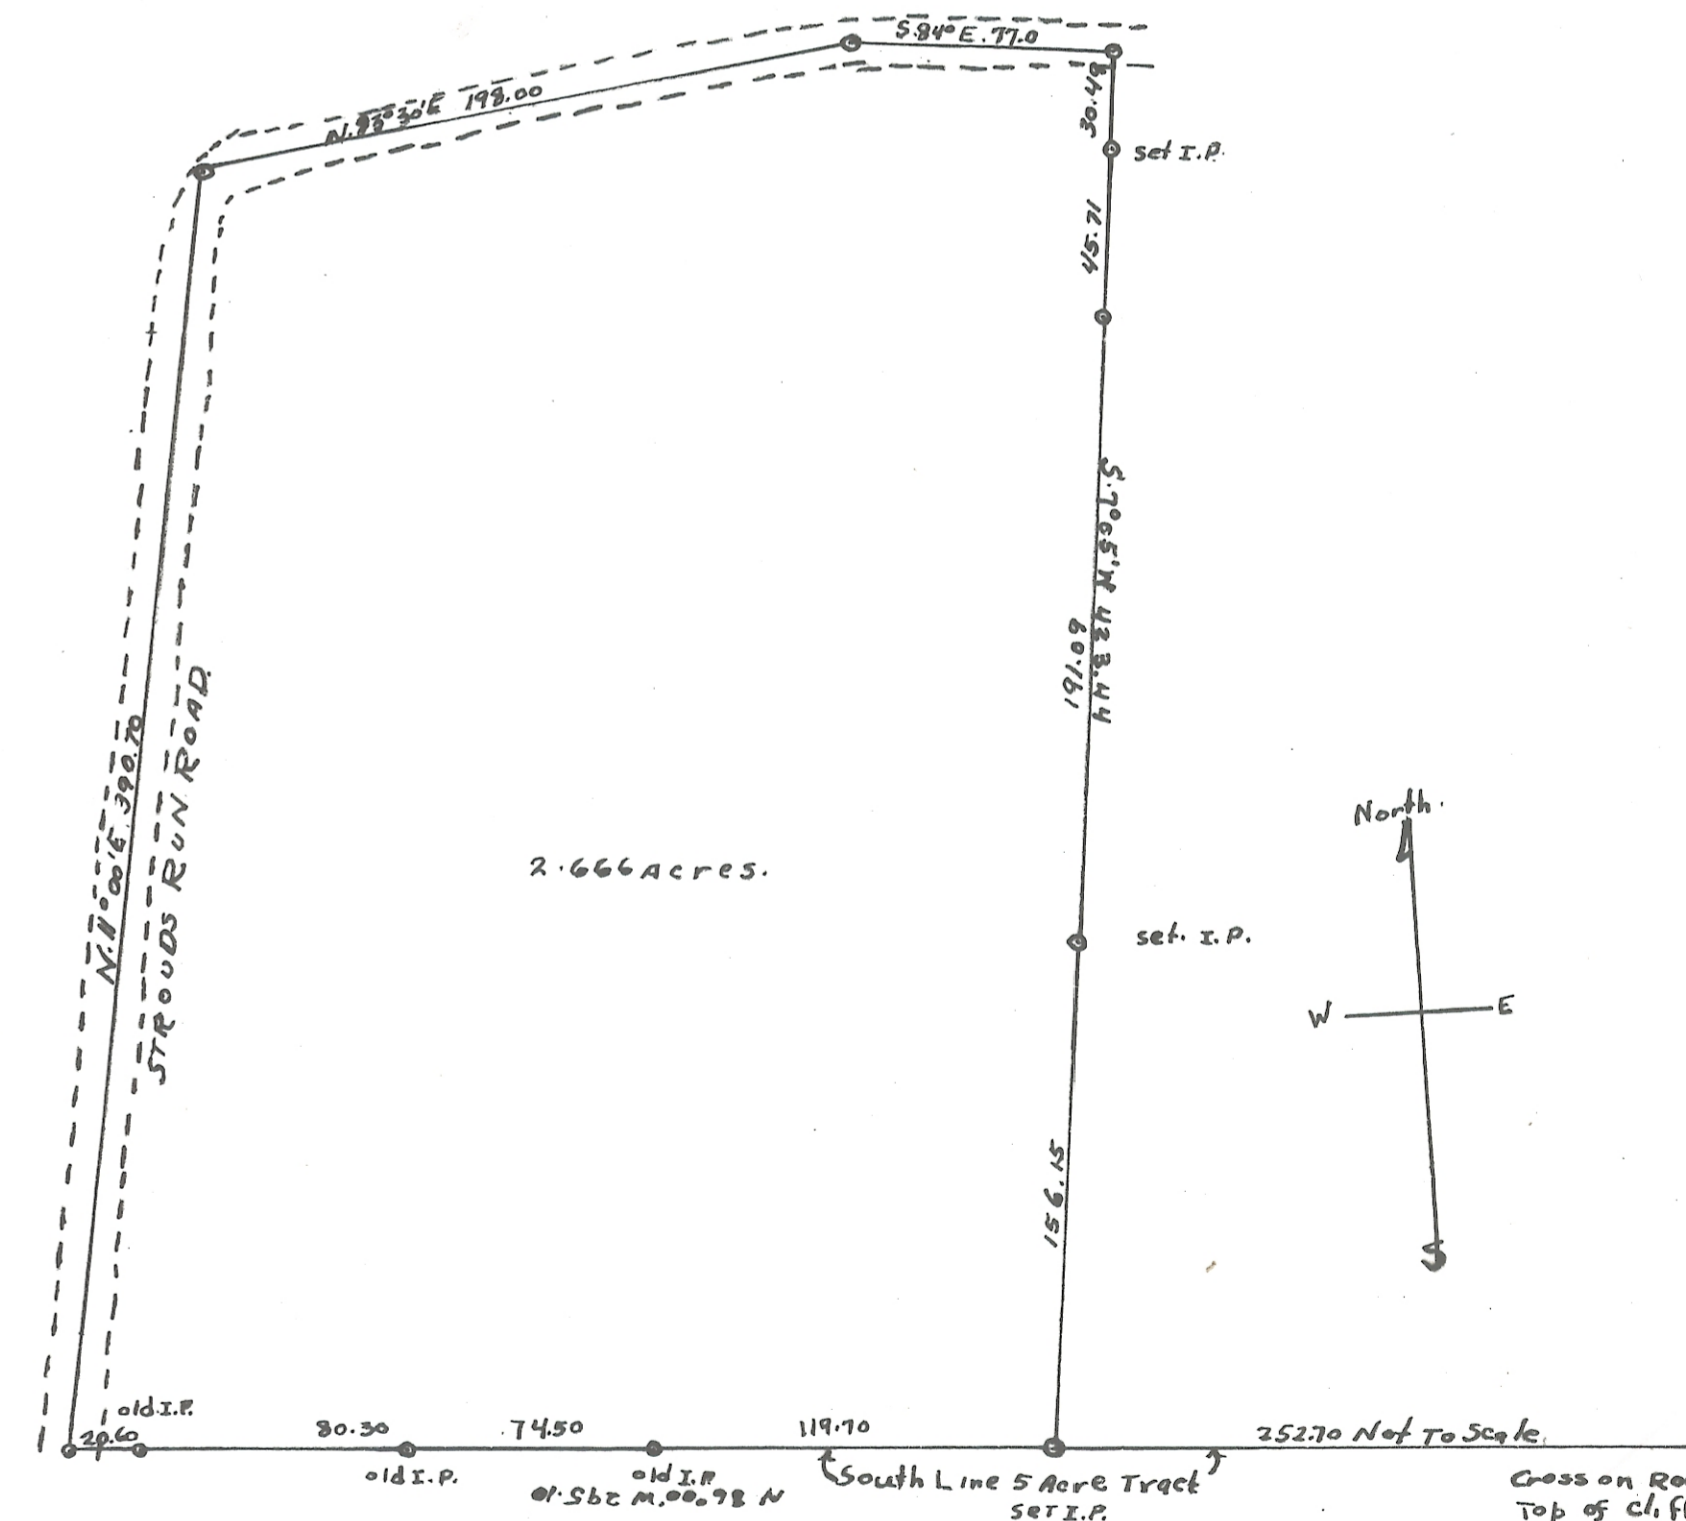

W.M. LAVELLE TO KENNER BUSH
IN LOT 47 ATHENS TOWNSHIP

Scale 1" = 50'
SEP 1964
H.J. DUSZ SURVEYOR

(Also 99)