

APPROVED this 18 day of JUNE, 1968 BY Dwight D. Robinson
City Service Director

APPROVED this 28 day of JUNE, 1968 BY Jack Schubert
City Planning Commission

APPROVED BY Ralph M. Daines
OWNER

BY Lucille Maurine Daines
OWNER

Transferred this 9th day of Nov, 1968 BY P. W. Whaley
Auditor, Athens County, Ohio

Filed for record this 12 day of Nov, 1968, at M

Recorded this 12 day of Nov, 1968, in Plat Book 9, Page 23, Fee 10.10

File No. 503

James H. Hinkle
Recorder, Athens County, Ohio
William A. Allen
Deputy Recorder

PROPOSED ANNEXATION
TO
THE CITY OF ATHENS, OHIO
19.065 Ac.


Situated in the Township of Athens, County of Athens,
state of Ohio and being a part of Farm or Lease lots
N^o 59, Town 9, Range 14, in Sections 14 & 15, of the
Ohio River Survey.

Prepared by
Evans, Mechwart, Hambleton and Tilton Inc.
consulting engineers & surveyors
Athens, Ohio Gahanna, Ohio

By George L. Mann
Registered Surveyor N^o 5508

Scale 1" = 100.0' June 1968

ENVELOPE: 406A
ANNEXATION OF PART OF LEASE LOT 59
TO ATHENS CITY -

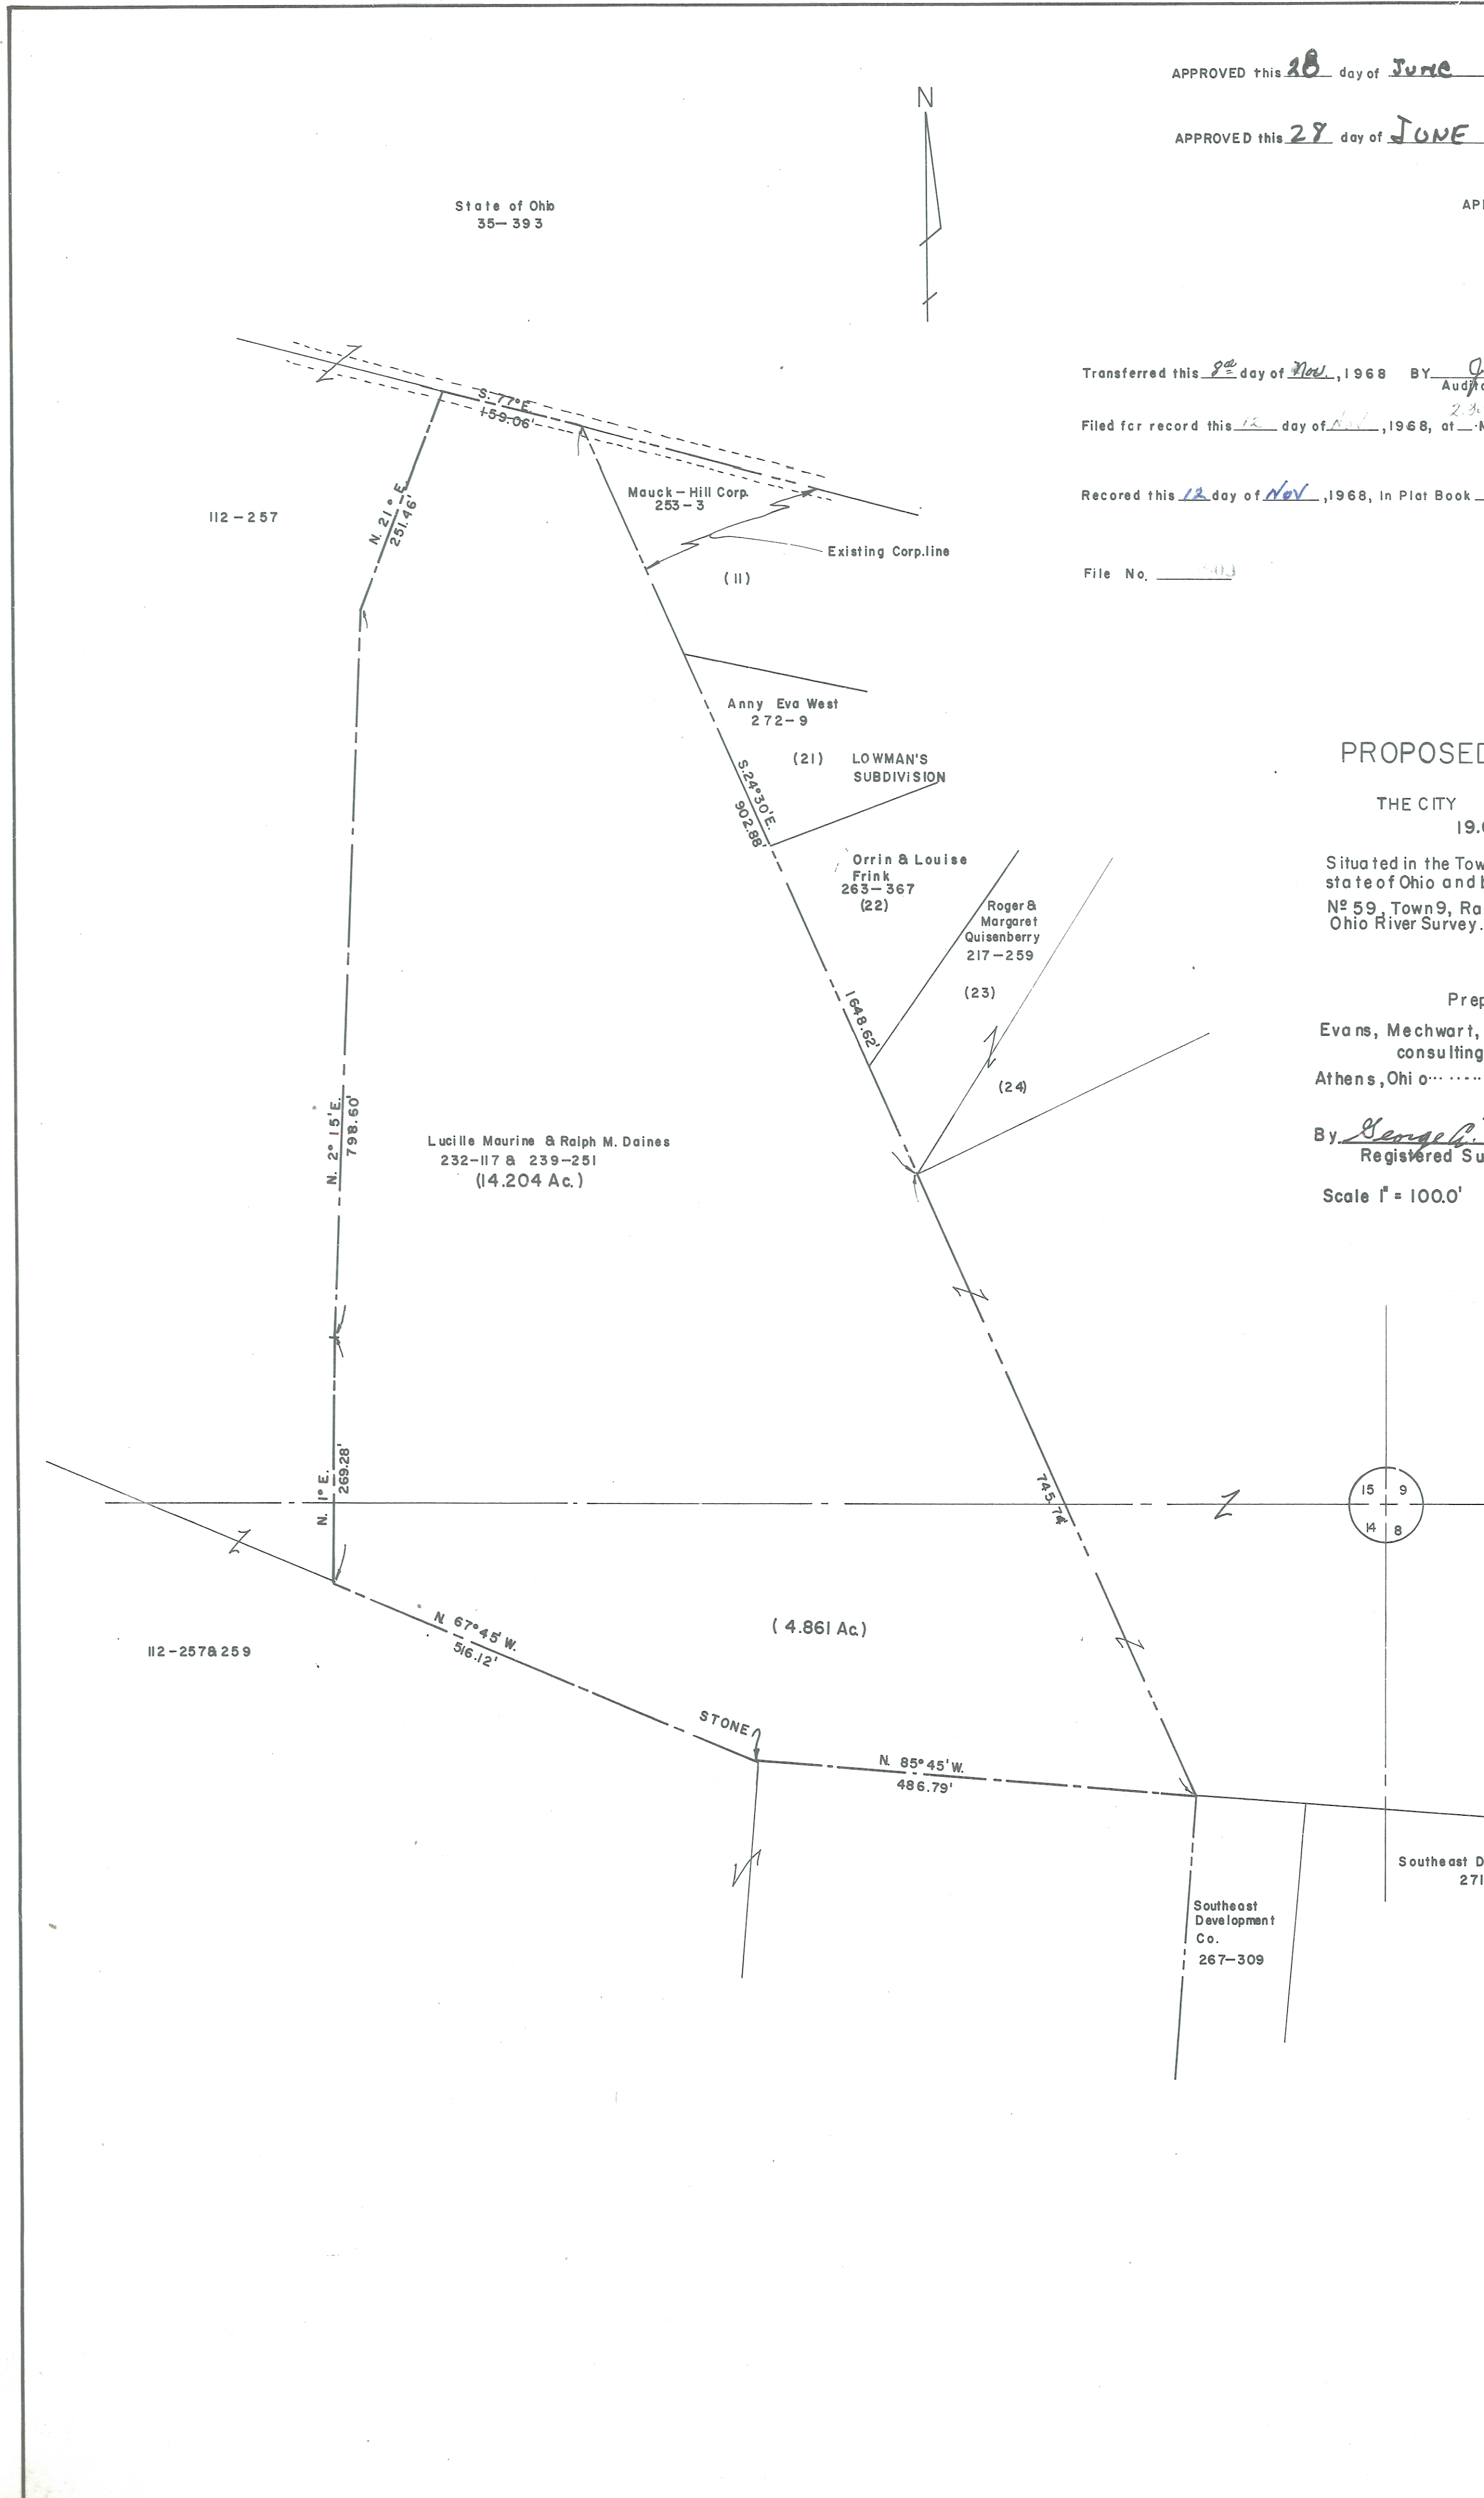

26
27