


ENVELOPE: 138A  
ARMSTRONG & HYDE'S ADDITION  
NELSONVILLE

now all men by these presents, that we, Lydia M. Armstrong and J. M. Hyde owners of the above platted premises, do hereby voluntarily acknowledge the above plat to be a correct subdivision of the above tract for the uses and purposes therein shown. In Witness Whereof we hereunto set our hands this 26<sup>th</sup> day of August, 1891.  
Lydia M. Armstrong  
J. M. Hyde

Notary Public for Athens County, Ohio, ss:  
It is Remembered, that on this 26<sup>th</sup> day of August A.D. 1891, before me the subscriber, a Notary Public, in and for Athens County, personally came the above named L. M. Armstrong, J. M. Hyde the grantors in the foregoing plat and acknowledged the signing of the same to be their voluntary act and deed for the uses and purposes therein shown. In Witness Whereof I have hereunto subscribed my name and affixed my Notarial seal on the day and year last aforesaid.  
W. E. Peters, Notary Public.

Plat of Armstrong and Hyde's Addition to the Village of Nelsonville, Athens County, Ohio. Being Out Lot No. 73, Scale 60 ft. to an inch.

Athens, Ohio, August 24, 1891.  
I certify the within plat and notes, to be correct.  
W. E. Peters,  
Surveyor.

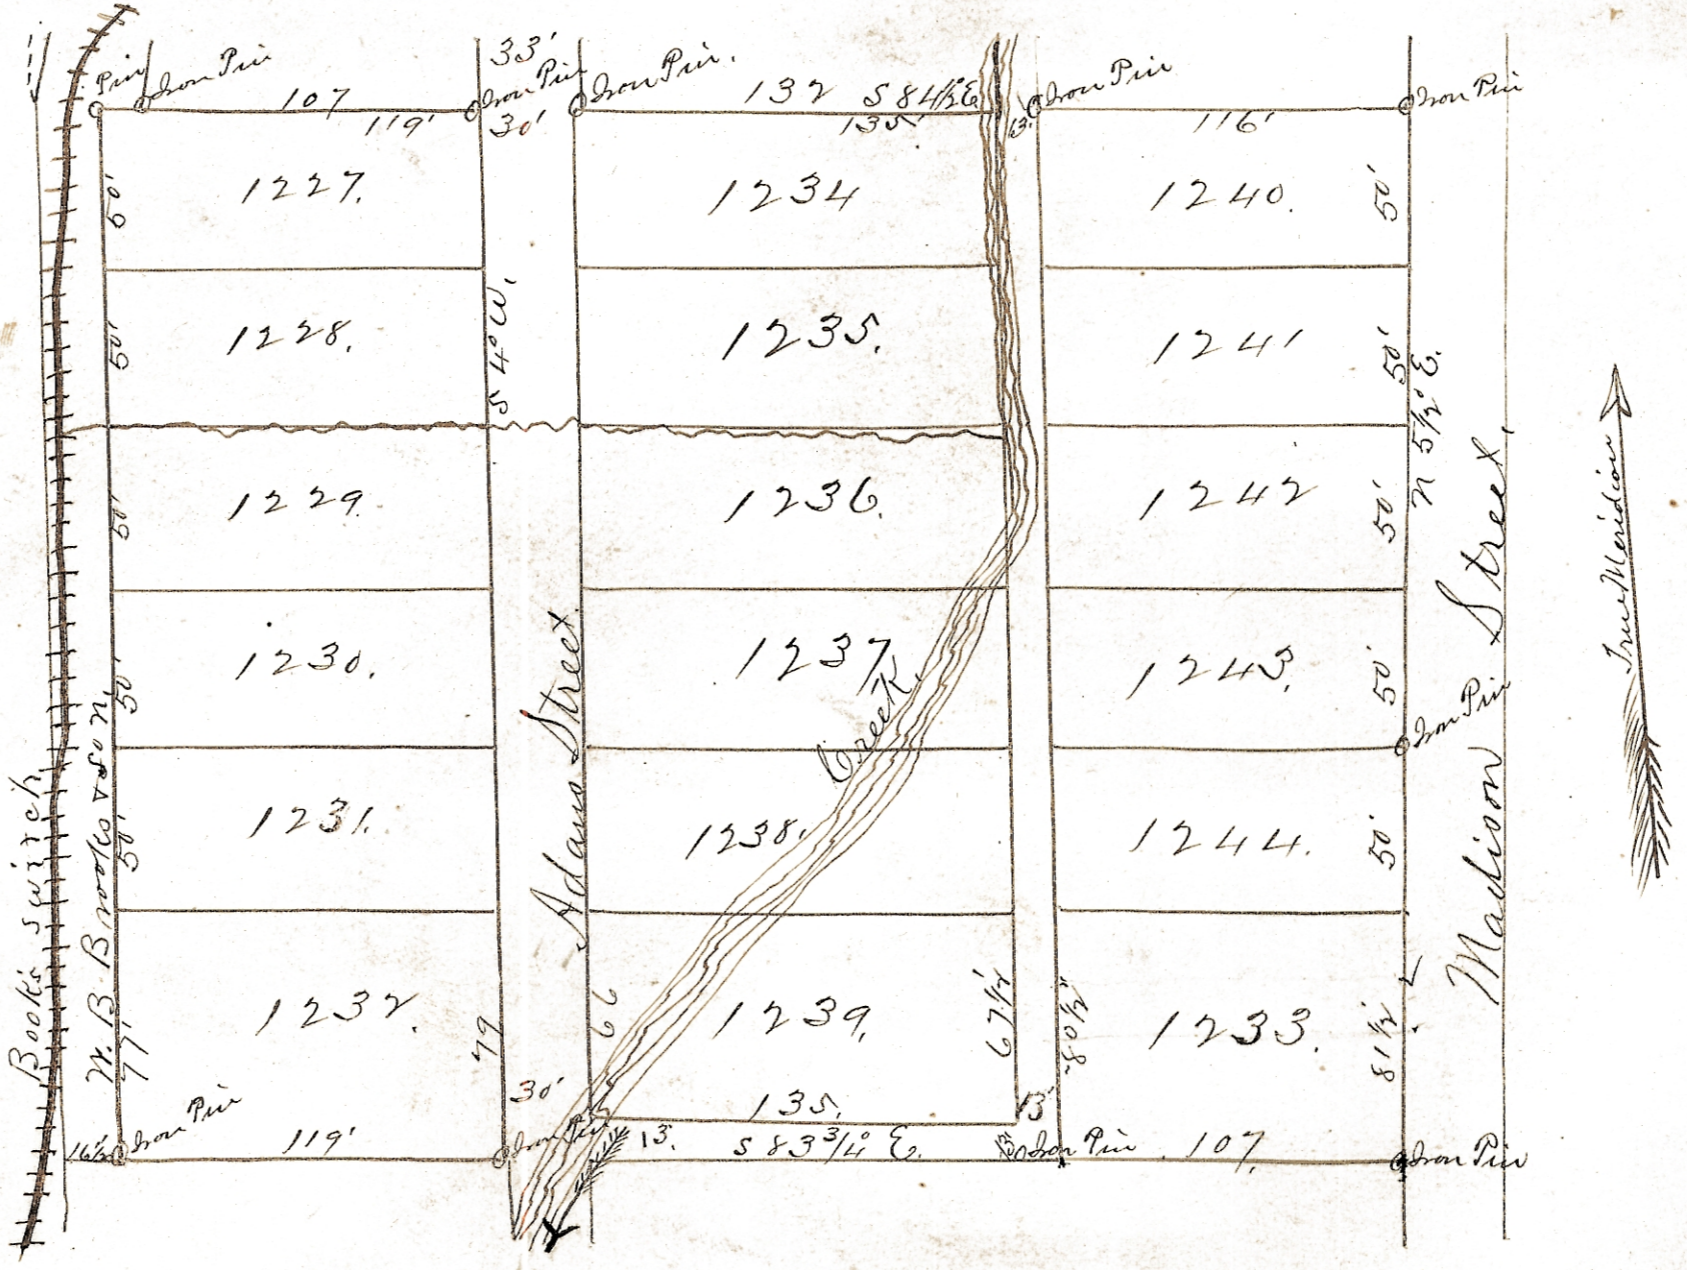

Entered for Transfer, October 24<sup>th</sup> 1891.  
A. J. Frame, Auditor

Bearings corrected to the true meridian at Athens.

Received for Record Oct 24, 1891, at 7<sup>50</sup> P. M.  
Recorded Nov. 9, 1891.

Attest R. L. Bean Recorder.