
DESCRIPTION 0.535 ACRES

Situated in the Township of Alexander, County of Athens,
State of Ohio and being a part of Lease Lot No. 1 in Section 30,
Town 8, Range 14 more particularly described as follows:

Beginning at the northwest corner of Lot No. 11 in Fullview Heights Subdivision said corner being in the centerline of a 50 foot road (Fullview Heights Road); thence north 7° 15' 40" east along the center line of said road 108.48 feet to a point; thence south 82° 44' 20" east 148.00 feet to an iron pin; thence south 0° 25' 00" west 71.00 feet to an iron pin; thence south 69° 47' 00" east 66.68 feet to an iron pin; thence south 7° 13' 20" west 65.09 feet to a point; thence north 71° 59' 20" west 225.44 feet to the place of beginning, passing an iron pin at 5.44 feet at the northeast corner of Lot No. 11 in Fullview Heights and an iron pin at 200.00 feet and containing 0.535 acres, more or less, subject to the right of way of theexisting road (Fullview Heights Road).

Prepared by: Evans, Mechwart, Hambleton & Tilton, Inc.

Registered Surveyor #5216

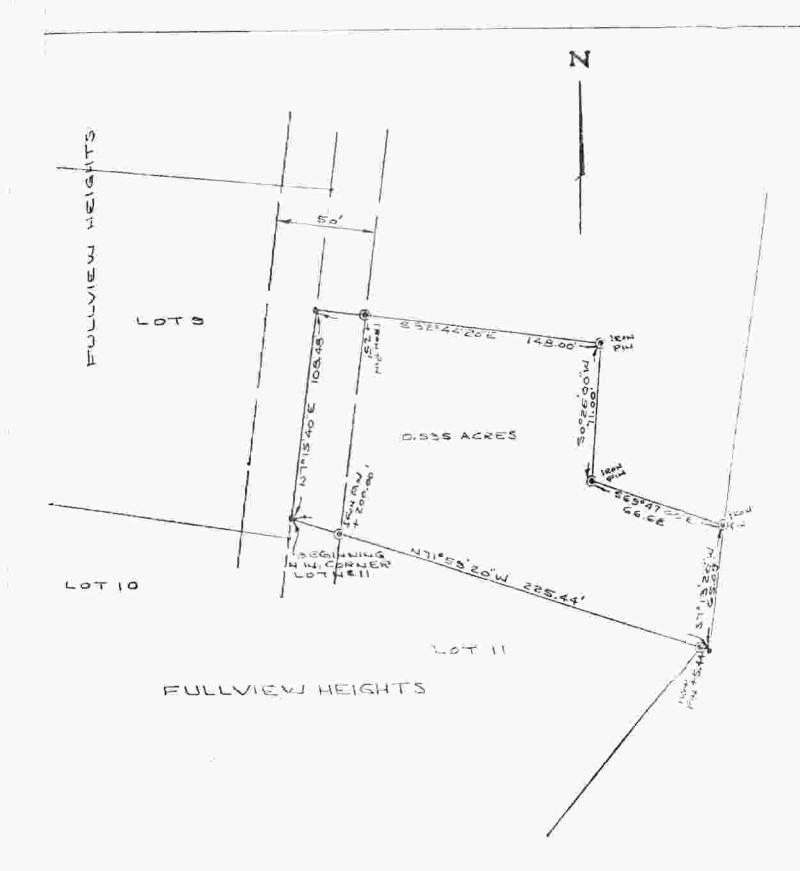

Description checked for Mathematical Accuracy ATHENS COUNTY ENG.NEER'S OFFICE

DATE: Charles E. Mohney

PLAT OF 0.535 ACRES
PART OF LEASE LOT 1, SECTION 30, TOWN 8, RANGE 14
ALEXANDER TWP, ATHENS CO, OHIO

EVAUS, MECHWART, HAMBLETON & TILTON, INC.
CONSULTING ENGINEERS & SURVEYORS
GAHANUA, OHIO
SEALE: 1"=50"
SEPT, 1976

William M. Watkins

64