

BRANNER SURVEYING

MEMBER-PROFESSIONAL LAND SURVEYORS OF OHIO

12500 N. PEACH RIDGE ROAD
ATHENS, OHIO 45701

JOHN M. BRANNER
Registered Land Surveyor

TELEPHONE
(740) 592-5778

DESCRIPTION OF A 2.990 ACRE TRACT

Situated in Section 32, Town 8, Range 14, Alexander Township, Athens County, Ohio, and being a part of a 22.72 Acre Tract described in Volume 86 Page 667 Official Records of Athens County and a 2.14 acre tract described in Volume 373 Page 439 Athens County Deed Of Records and a 5.28 acre tract described in Volume 326 Page 77 Athens County Deed Of Records, and being more particularly described as follows:

Commencing at a 3/4 inch iron pin found at Northeast corner of Lease Lot #4; said iron pin found being the POINT OF BEGINNING;

thence, South 86 degrees 07 minutes 02 seconds West, a distance of 179.46 feet to an iron pin set, thence, South 12 degrees 20 minutes 19 seconds West, a distance of 679.81 feet to a point in State Route 681, passing an iron pin set at 625.58 feet;

thence, following said State Route, South 53 degrees 05 minutes 42 seconds East, a distance of 49.28 feet to a point, Referenced by an iron pin found Bearing North 34 degrees 23 minutes 46 seconds East, a distance of 33.96 feet;

thence, South 42 degrees 19 minutes 49 seconds East, a distance of 48.98 feet to a point;

thence, leaving said State Route, North 48 degrees 10 minutes 08 seconds East, a distance of 288.30 feet to an iron pin set, passing an iron pin set at 36.49 feet;

thence, North 15 degrees 35 minutes 34 seconds West, a distance of 204.22 feet to an iron pin set;

thence, North 14 degrees 36 minutes 26 seconds East, a distance of 364.87 feet to the POINT OF BEGINNING, passing an iron pin set at 249.20 feet and an iron pin found at 153.56 feet; said described tract containing 2.990 acres (130,238.880 square feet), 2.304 acres being out of the aforementioned 22.72 acre tract and 0.103 acres being out of the aforementioned 5.28 acre tract and 0.583 acres being out of the aforementioned 2.14 acre tract.

Subject to all easements and right-of-way of record.

All iron pins set are 5/8 inch by 30-inch long rebar.

The above description is based on a field Survey completed February 1999 By John M. Branner P.S.
6805 12500 N. Peach Ridge Road, Athens Ohio 45701 (740) 592-5778



105


LARRY JOE &
DEBRA SUE
CALDWELL
86-667 O.R.
22.72 AC.

P.O.B.
3/4" IRON PIN FOUND AT
THE NORTHEAST CORNER
OF LEASE LOT #4



LARRY JOE &
DEBRA SUE
CALDWELL
326-77
5.28 AC.

LARRY JOE &
DEBRA SUE
CALDWELL
373-439
2.14 AC

2.990 ACRES

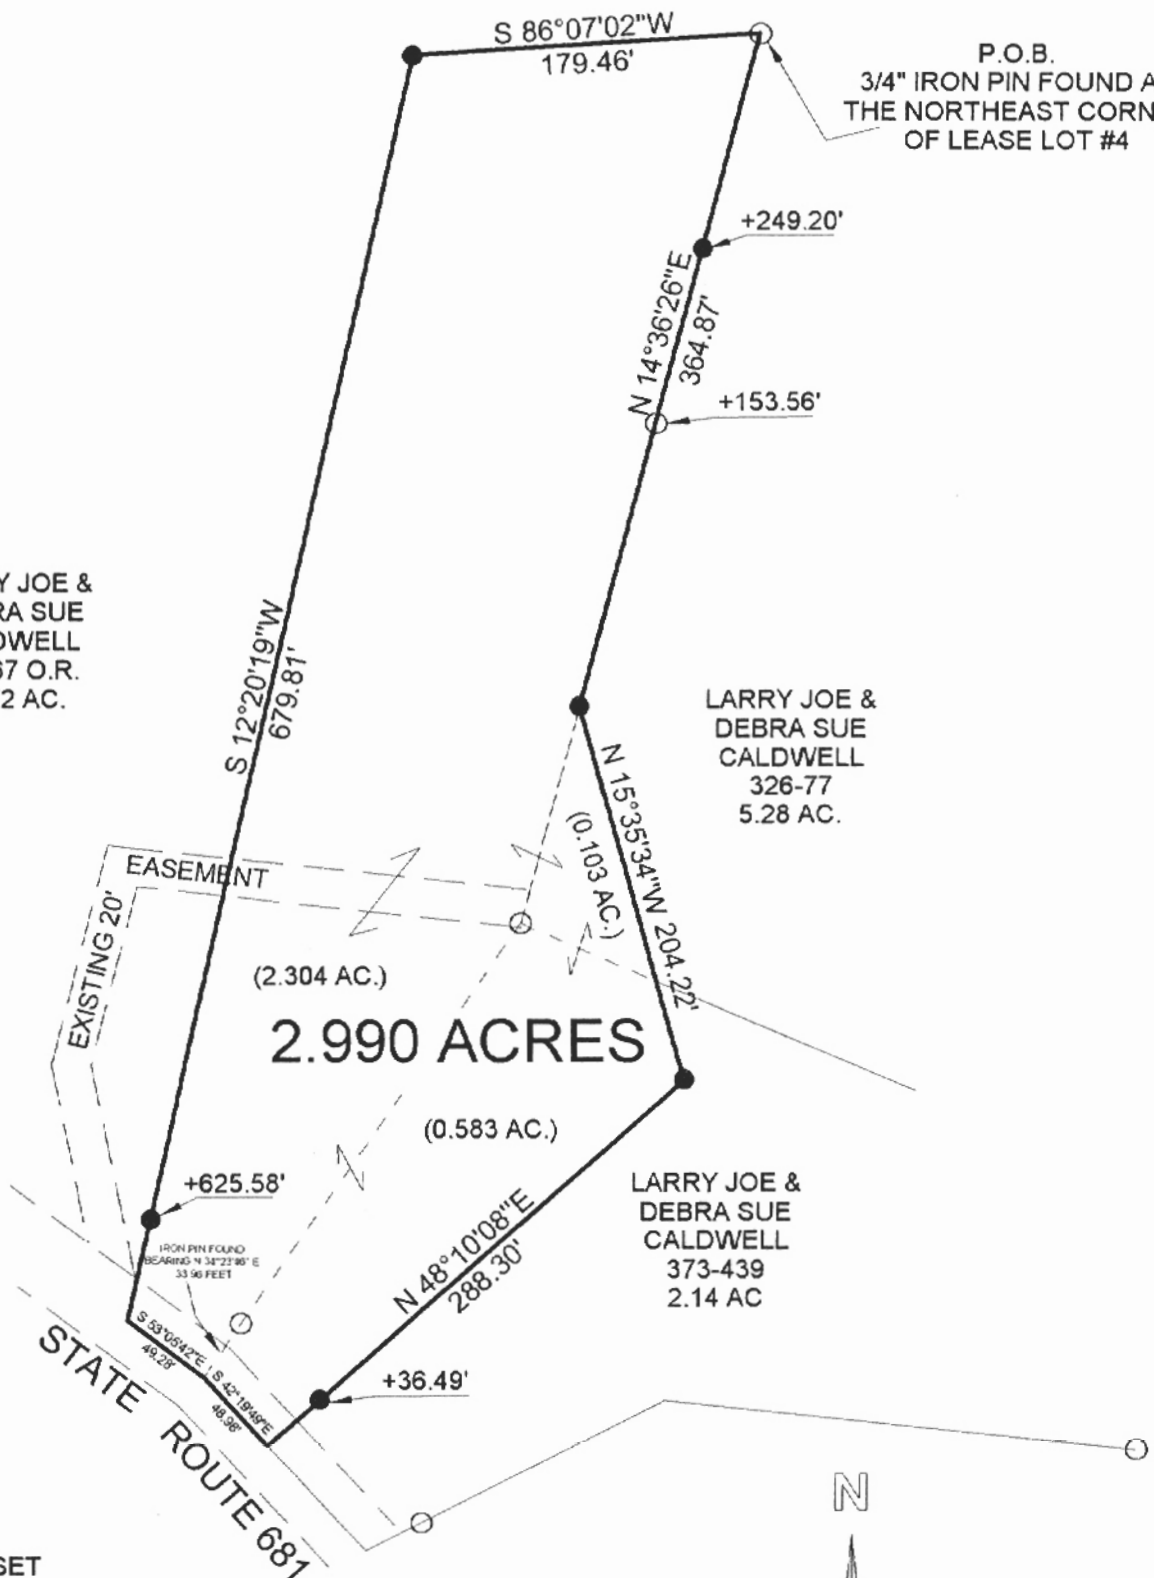

- = IRON PINS SET
- = IRON PINS FOUND
- △ = RAIL ROAD SPIKE FOUND
- ▲ = RAIL ROAD SPIKE SET
- ⊠ = STONE FOUND
- = P.K. SET
- = P.K. FOUND

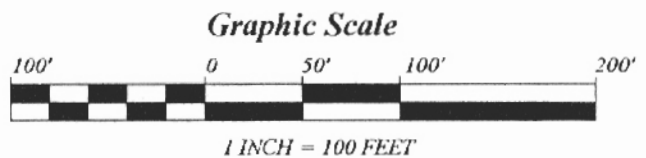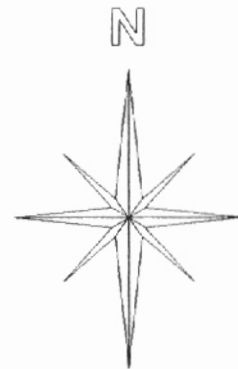

BEARINGS ARE BASED ON
PREVIOUS SURVEYS AND ARE
USED TO DENOTE ANGLES ONLY

SURVEY OF A 2.990 ACRE TRACT
SECTION 32, T. 8, R. 14, ALEXANDER TOWNSHIP
ATHENS COUNTY, OHIO
SURVEYED FEBRUARY 1999

BY: John M. Branner
JOHN M. BRANNER P.S. 6805
12500 N. PEACH RIDGE ROAD
ATHENS, OHIO 45701
(740) 592-5778

107
ALX #32