



LOT 23 WILLIAMS SUBDIVISION  
 Vol 7 P. 214 PLAT RECORDS

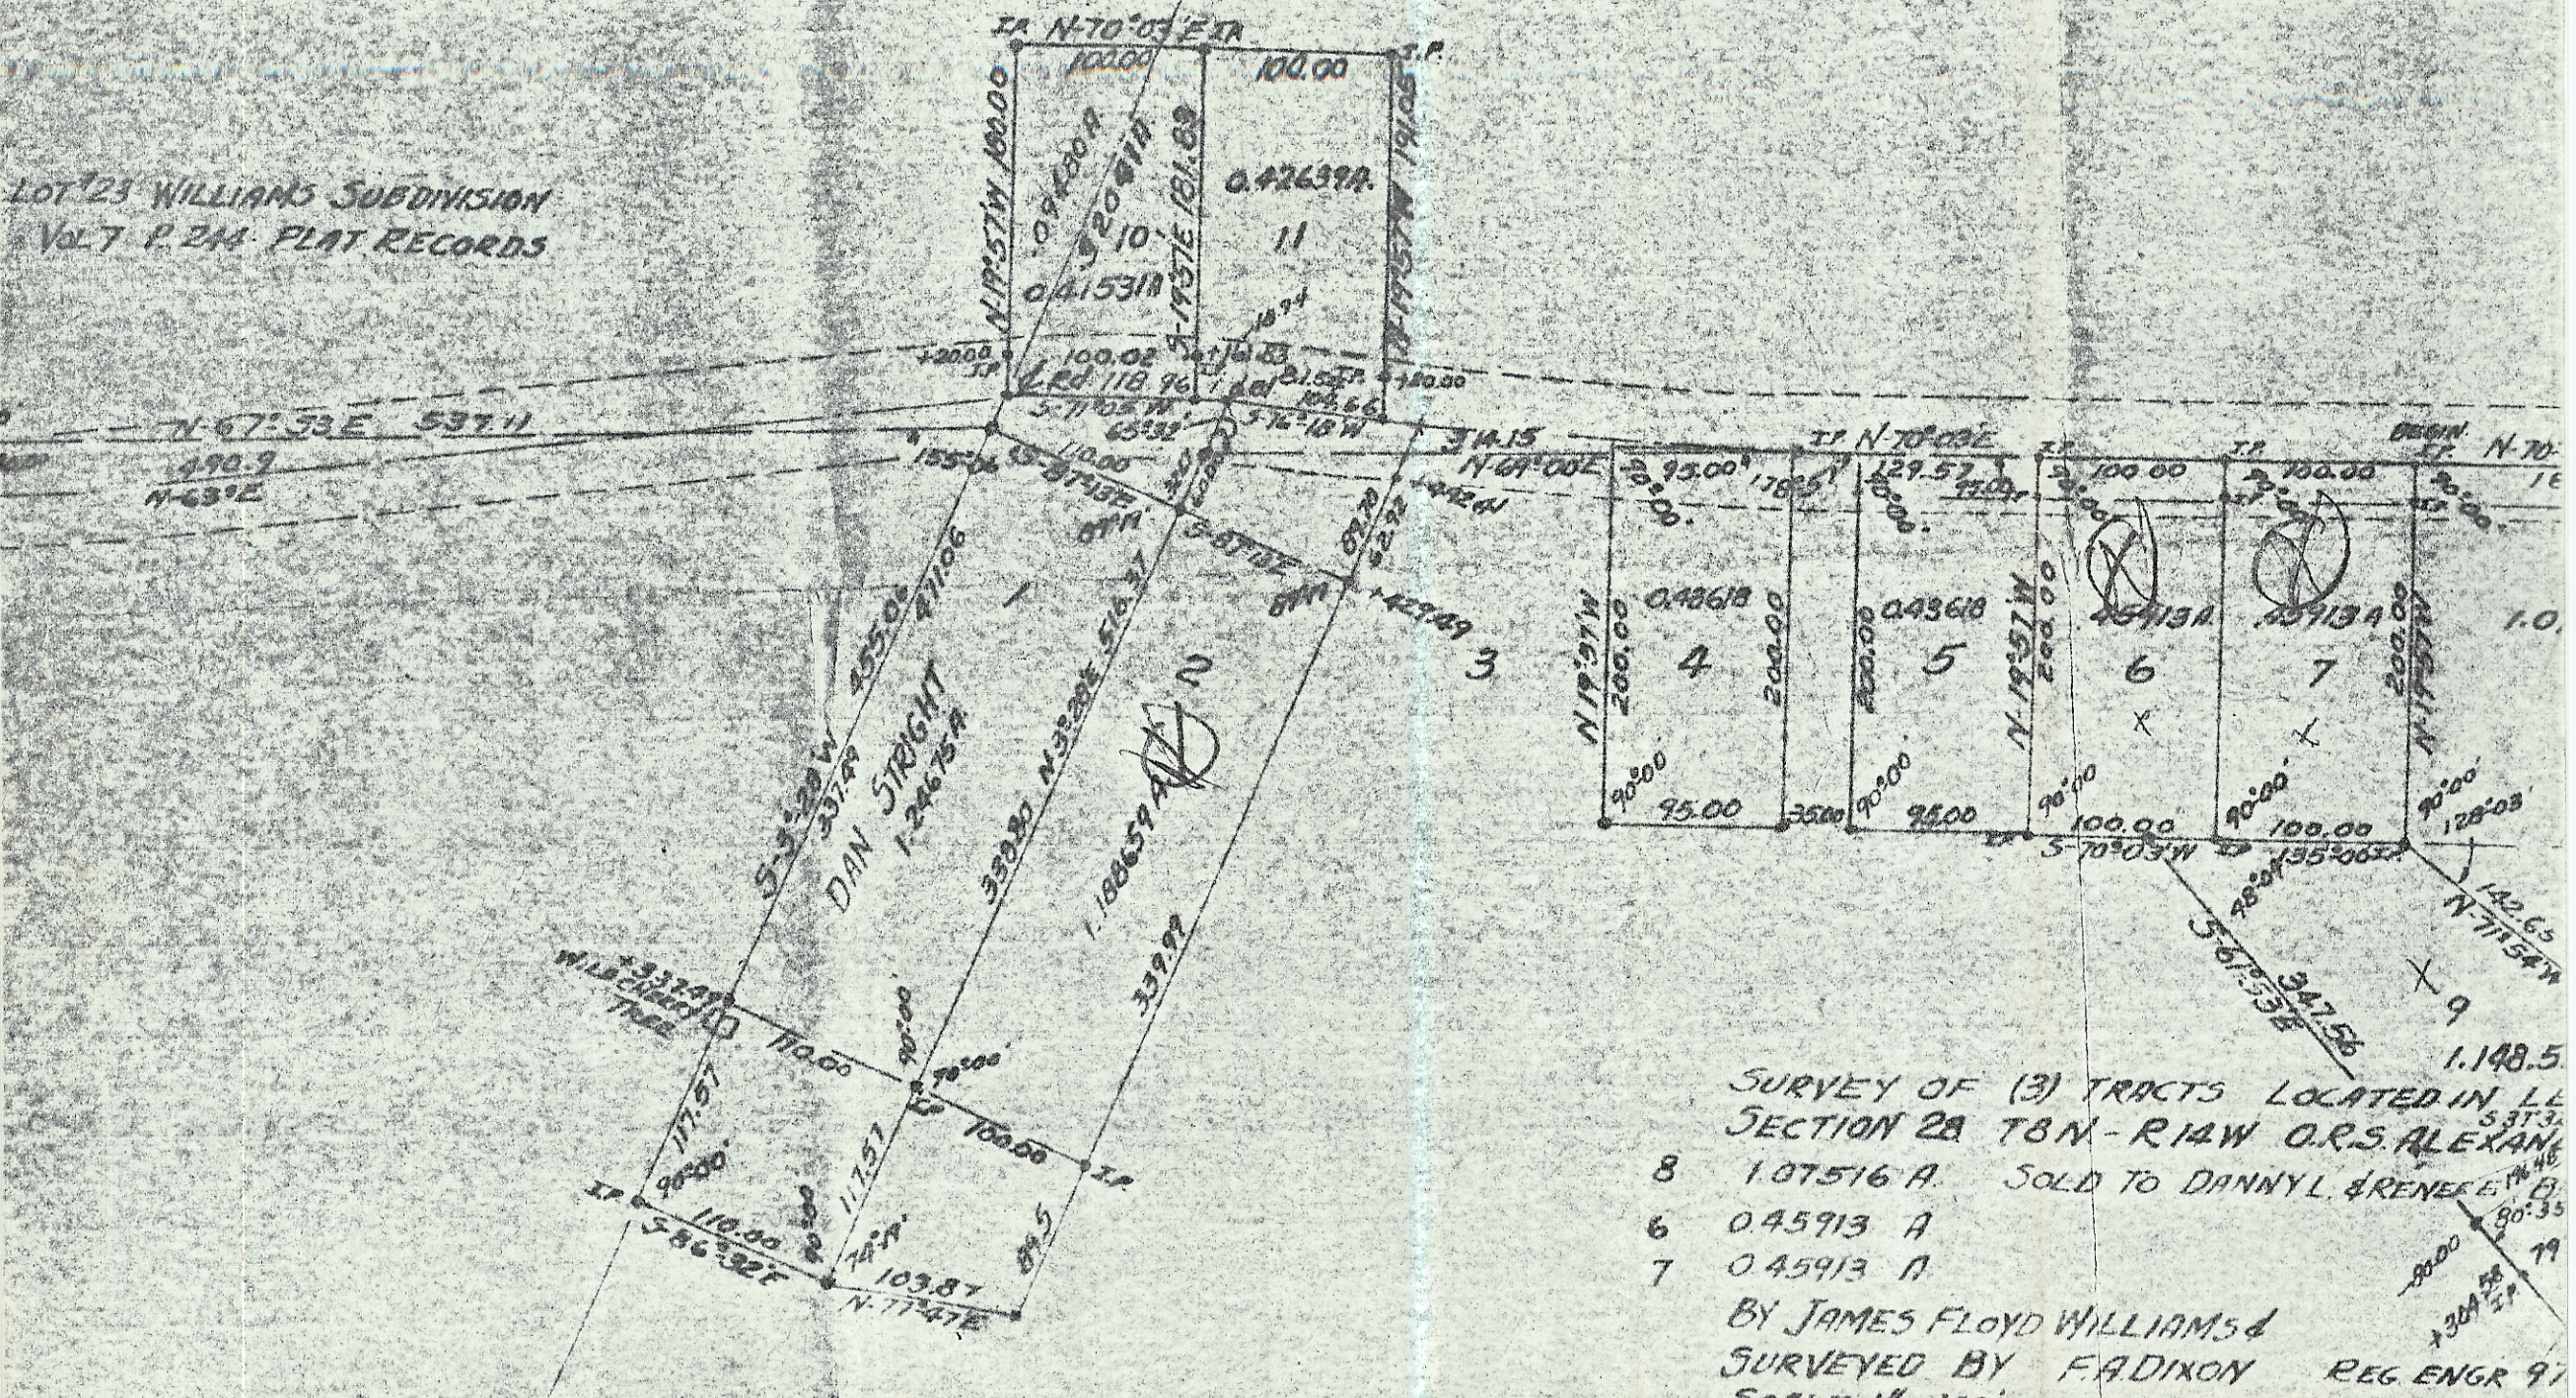

SURVEY OF (3) TRACTS LOCATED IN LE  
 SECTION 28 T8N-R14W O.R.S. ALEXANDRIA  
 8 1.07516 A. SOLD TO DANIEL & RENEE  
 6 0.45913 A  
 7 0.45913 A  
 BY JAMES FLOYD WILLIAMS &  
 SURVEYED BY F.A. DIXON REG ENGR 97  
 SCALE 1"=100' SURV. 36

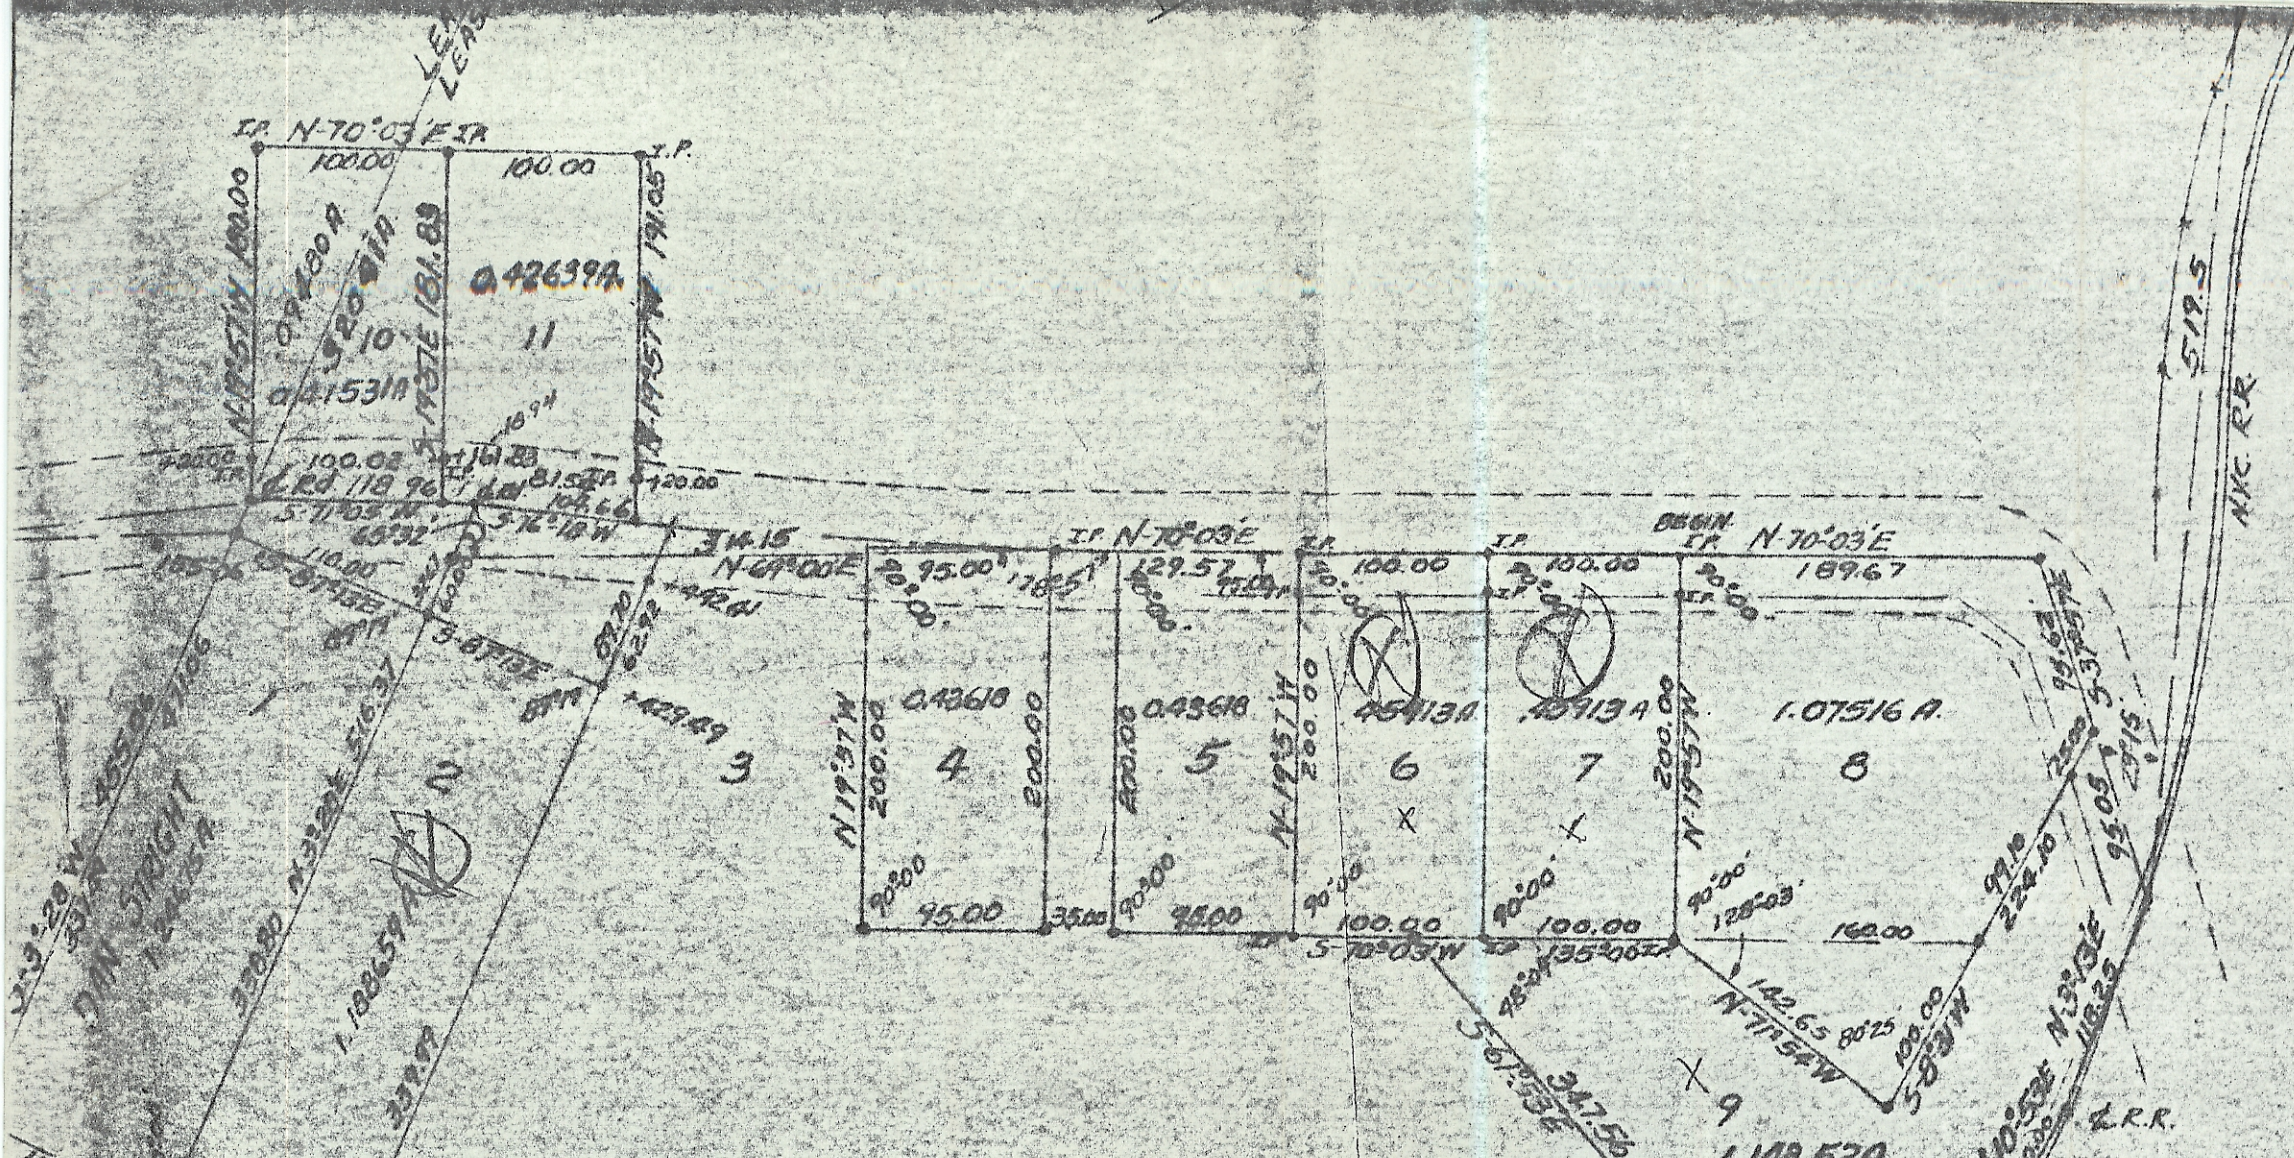

SURVEY OF (3) TRACTS LOCATED IN LEASE LOT No. 1  
 SECTION 2A T8N-R14W O.R.S. ALEXANDER TWP ATHENS CO, OHIO  
 8 1.07516 A SOLD TO DANNYL & RENEE BROOKHART & R.R.  
 6 0.45913 A  
 7 0.45913 A  
 BY JAMES FLOYD WILLIAMS &  
 SURVEYED BY F.A. DIXON REG ENGR 9786  
 SCALE 1"=100'  
 DATE JULY 28, 1966 Signed Frederick A. Dixon