

LOT NO. 2

Situated in Lease Lot No. 3, Section 33, Town 8, Range 14, Alexander Township, Athens County, Ohio and being more particularly described as follows:

Beginning at an Iron pin on the South Right of Way of C.R. No. 70, which is found by starting at the Northwest Corner of Lease Lot No. 3, Thence along the North line of Lease Lot No. 3 and the Centerline of C.R. No. 70, S. 89°44'E. 266.99 feet to a point; Thence S. 0°35'30"E. 25.00 feet to an Iron pin and the point of beginning for the following described tract:

Thence along the South Right of Way Line of C.R. No. 70, S. 89°44'E. 110.00 feet to an Iron pin;

Thence S. 0°35'30"E. 185.00 feet to an Iron pin;

Thence N. 89°44'W. 110.00 feet to an Iron pin;

Thence N. 0°35'30"W. along the East line of a 0.4671 Acre Tract, 185.00 feet to the point of beginning, containing 0.4671 Acre and being subject to a 10 foot utility Easement along the South Line of said Tract.

Surveyed Nov. 24, 1969 by Harold D. Whaley

Description checked for
Mathematical Accuracy

ATHENS COUNTY


ENGINEER'S OFFICE

BY:

Bob Eichenberg

DATE:

1-27-87

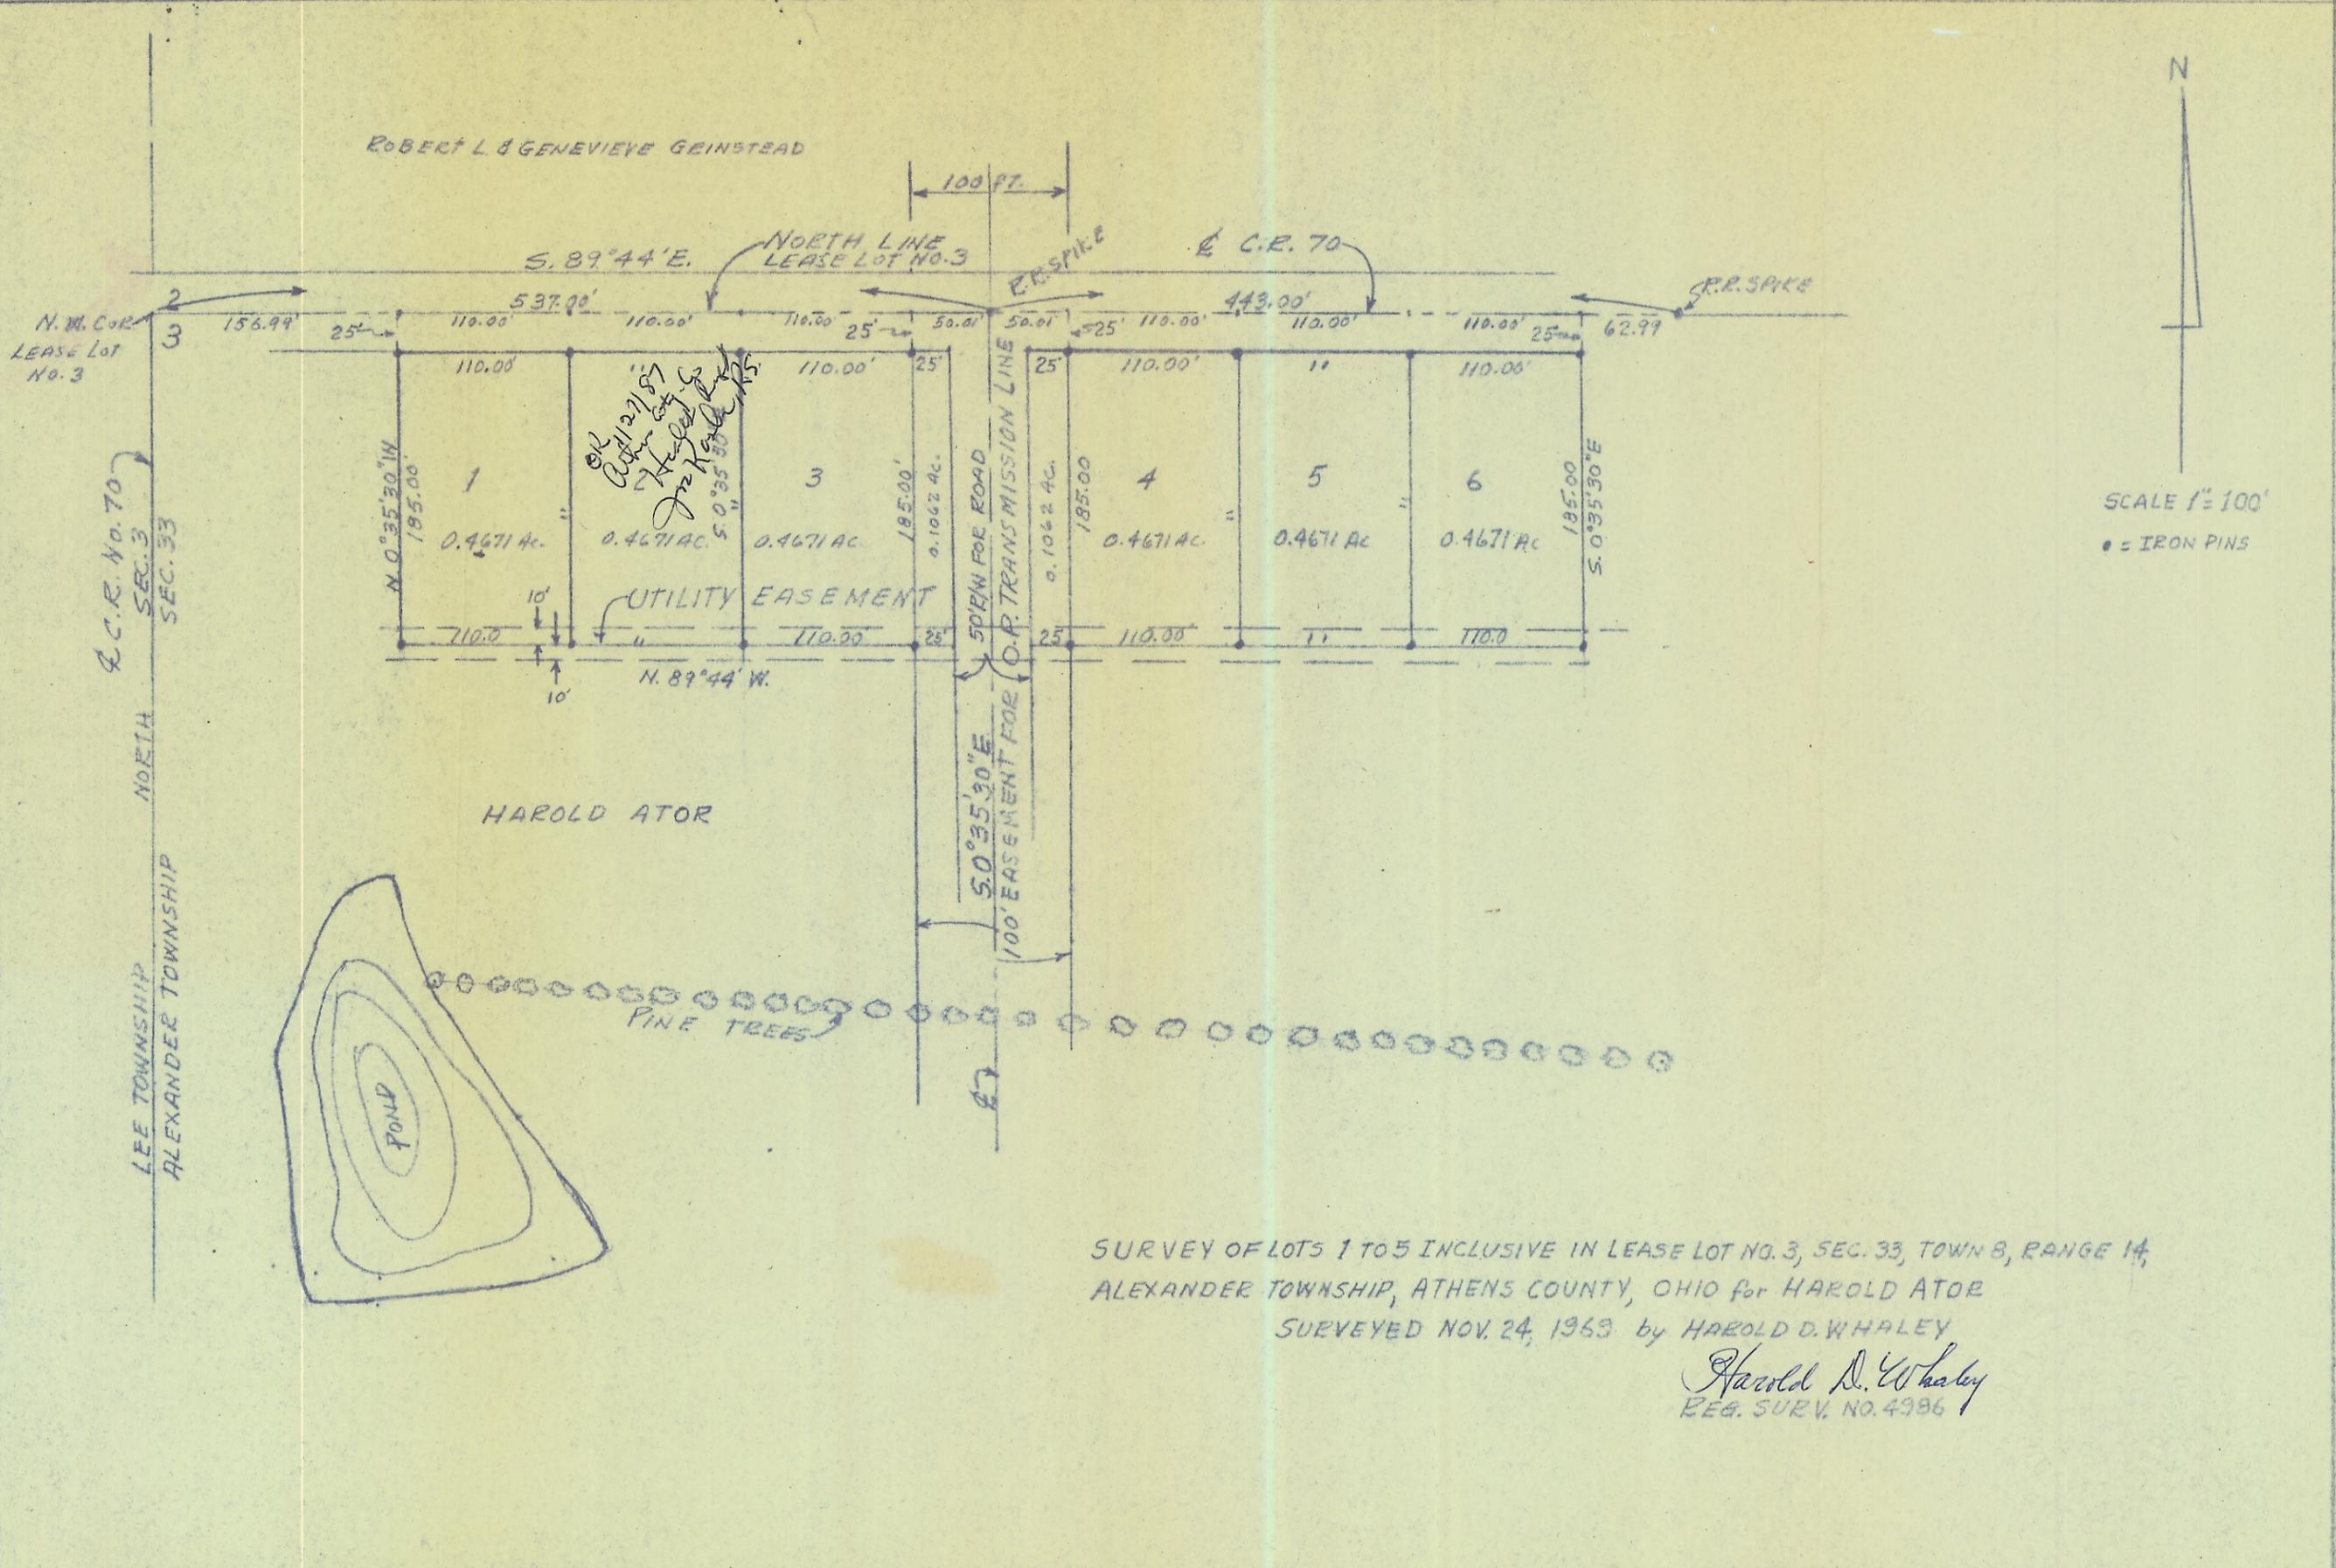

N
 SCALE 1" = 100'
 ● = IRON PINS

SURVEY OF LOTS 1 TO 5 INCLUSIVE IN LEASE LOT NO. 3, SEC. 33, TOWN 8, RANGE 14, ALEXANDER TOWNSHIP, ATHENS COUNTY, OHIO for HAROLD ATOR
 SURVEYED NOV. 24, 1963 by HAROLD D. WHALEY

Harold D. Whaley
 REG. SURV. NO. 4986

Sec. 33