Situated in Farm Lot 6 of Section 11, Town 8, Range 14, Alexander Township, Athens County Ohio and being more particularly described as follows:

Commencing at the northwest corner of said Farm Lot 6; thence along the west line of Farm Lot 6 south 0° 22' 34"east 1637.47 feet to an iron pin set in the centerline of County Road 21 the point of beginning of the tract herein described; thence continuing along the center of County Road 21, south 36° 51' 14" east 833.14 feet to an iron pin set; thence leaving the road south 57° 38' 46" west 583.92 feet to an iron pin set on the west line of Farm Lot 6, passing an iron pin set for reference at 29.23 feet; thence along the west line of Farm Lot 6, north 0° 22' 34" west 979.15 feet, (passing an iron pin set at 173.76 feet and an iron pin set at 946.97 feet) to the point of beginning containing 5.5668 Acres.

Prior Deed Reference: Volume 317, Page 185 Athens County Deed Records.

Prepared by: Evans, Mechwart, Hambleton & Tilton, Inc.

Registered Surveyor #6535


Description checked for

Methamatical Accuracy

ATHENS COUNTY

ENGINEER'S OFFICE

DATE: 1/

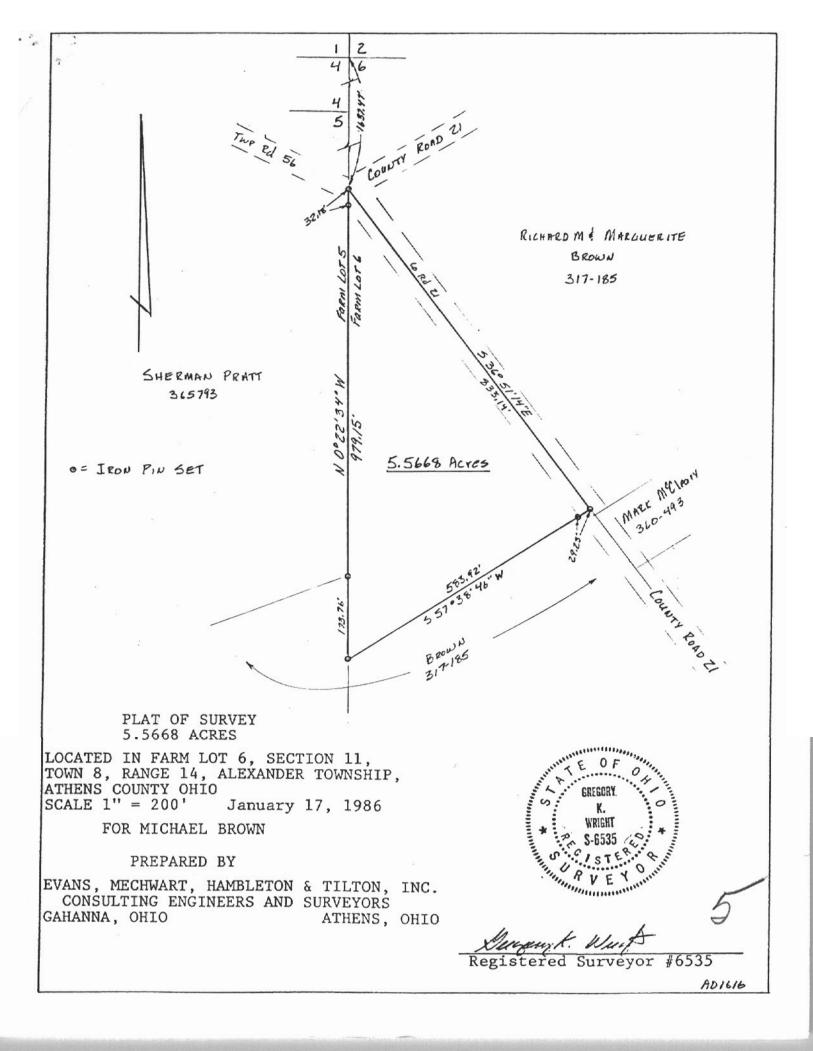

J ...