




JOHN & THELMA LONE (27/200)

		SCALE: 1" = 50'	
GERALD W. DAYHA, P.S. REGISTERED PROFESSIONAL SURVEYOR NO. 07630 Route 16-5 - Box 16-204 (PLEASANT HILL) ATHENS, OHIO - 45714 - (614) 508-1388		16	

Alex. Twp. Rb. No. 55


PARCEL I
AREA = 2.2690 Ac.

PARCEL II
AREA = 3.1831 Ac.

AREA TAKEN FROM OLD 60 ACRE TRACT IN FL. 1 (SECT. 18) = 0.4690 Ac.

AREA TAKEN FROM OLD 60 ACRE TRACT IN FL. 7 (SECT. 18) = 1.8144 Ac.

AREA TAKEN FROM OLD 60 ACRE TRACT ESTABLISHED IN FL. 7 (SECT. 18) = 3.1831 ACRES

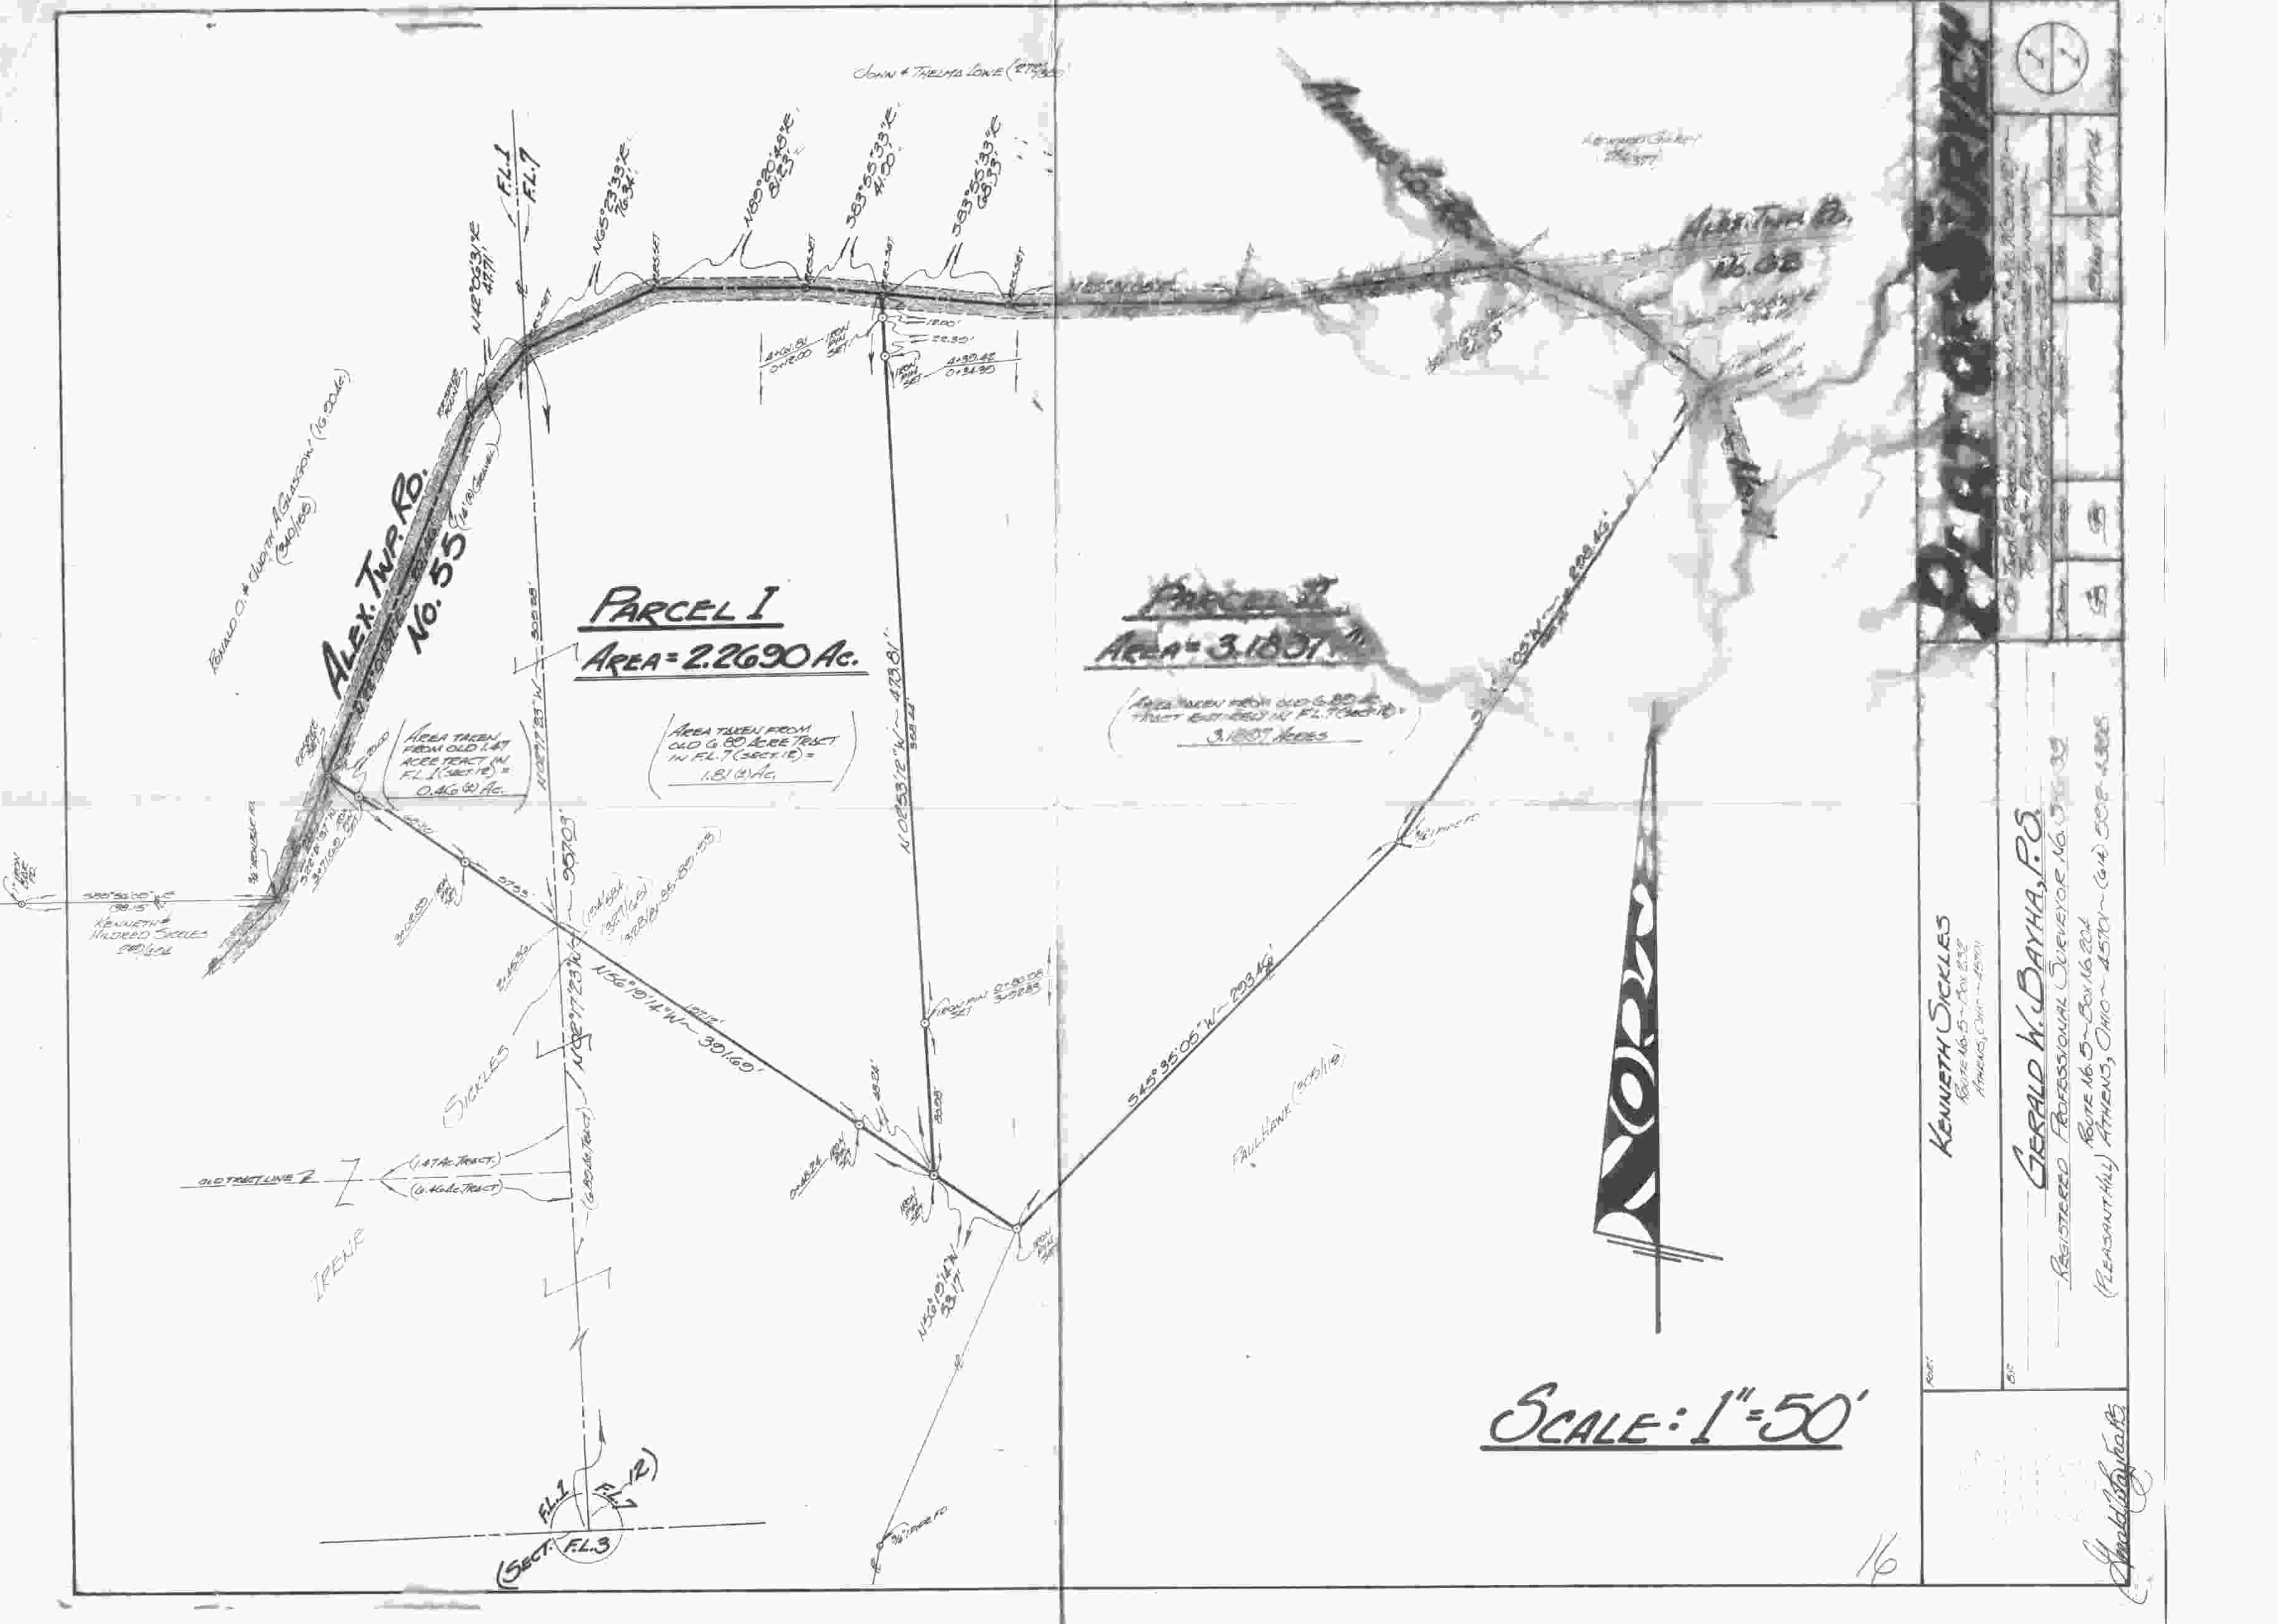

Gerald W. Dayha