


(15.14 ch  
999.24' Deed)

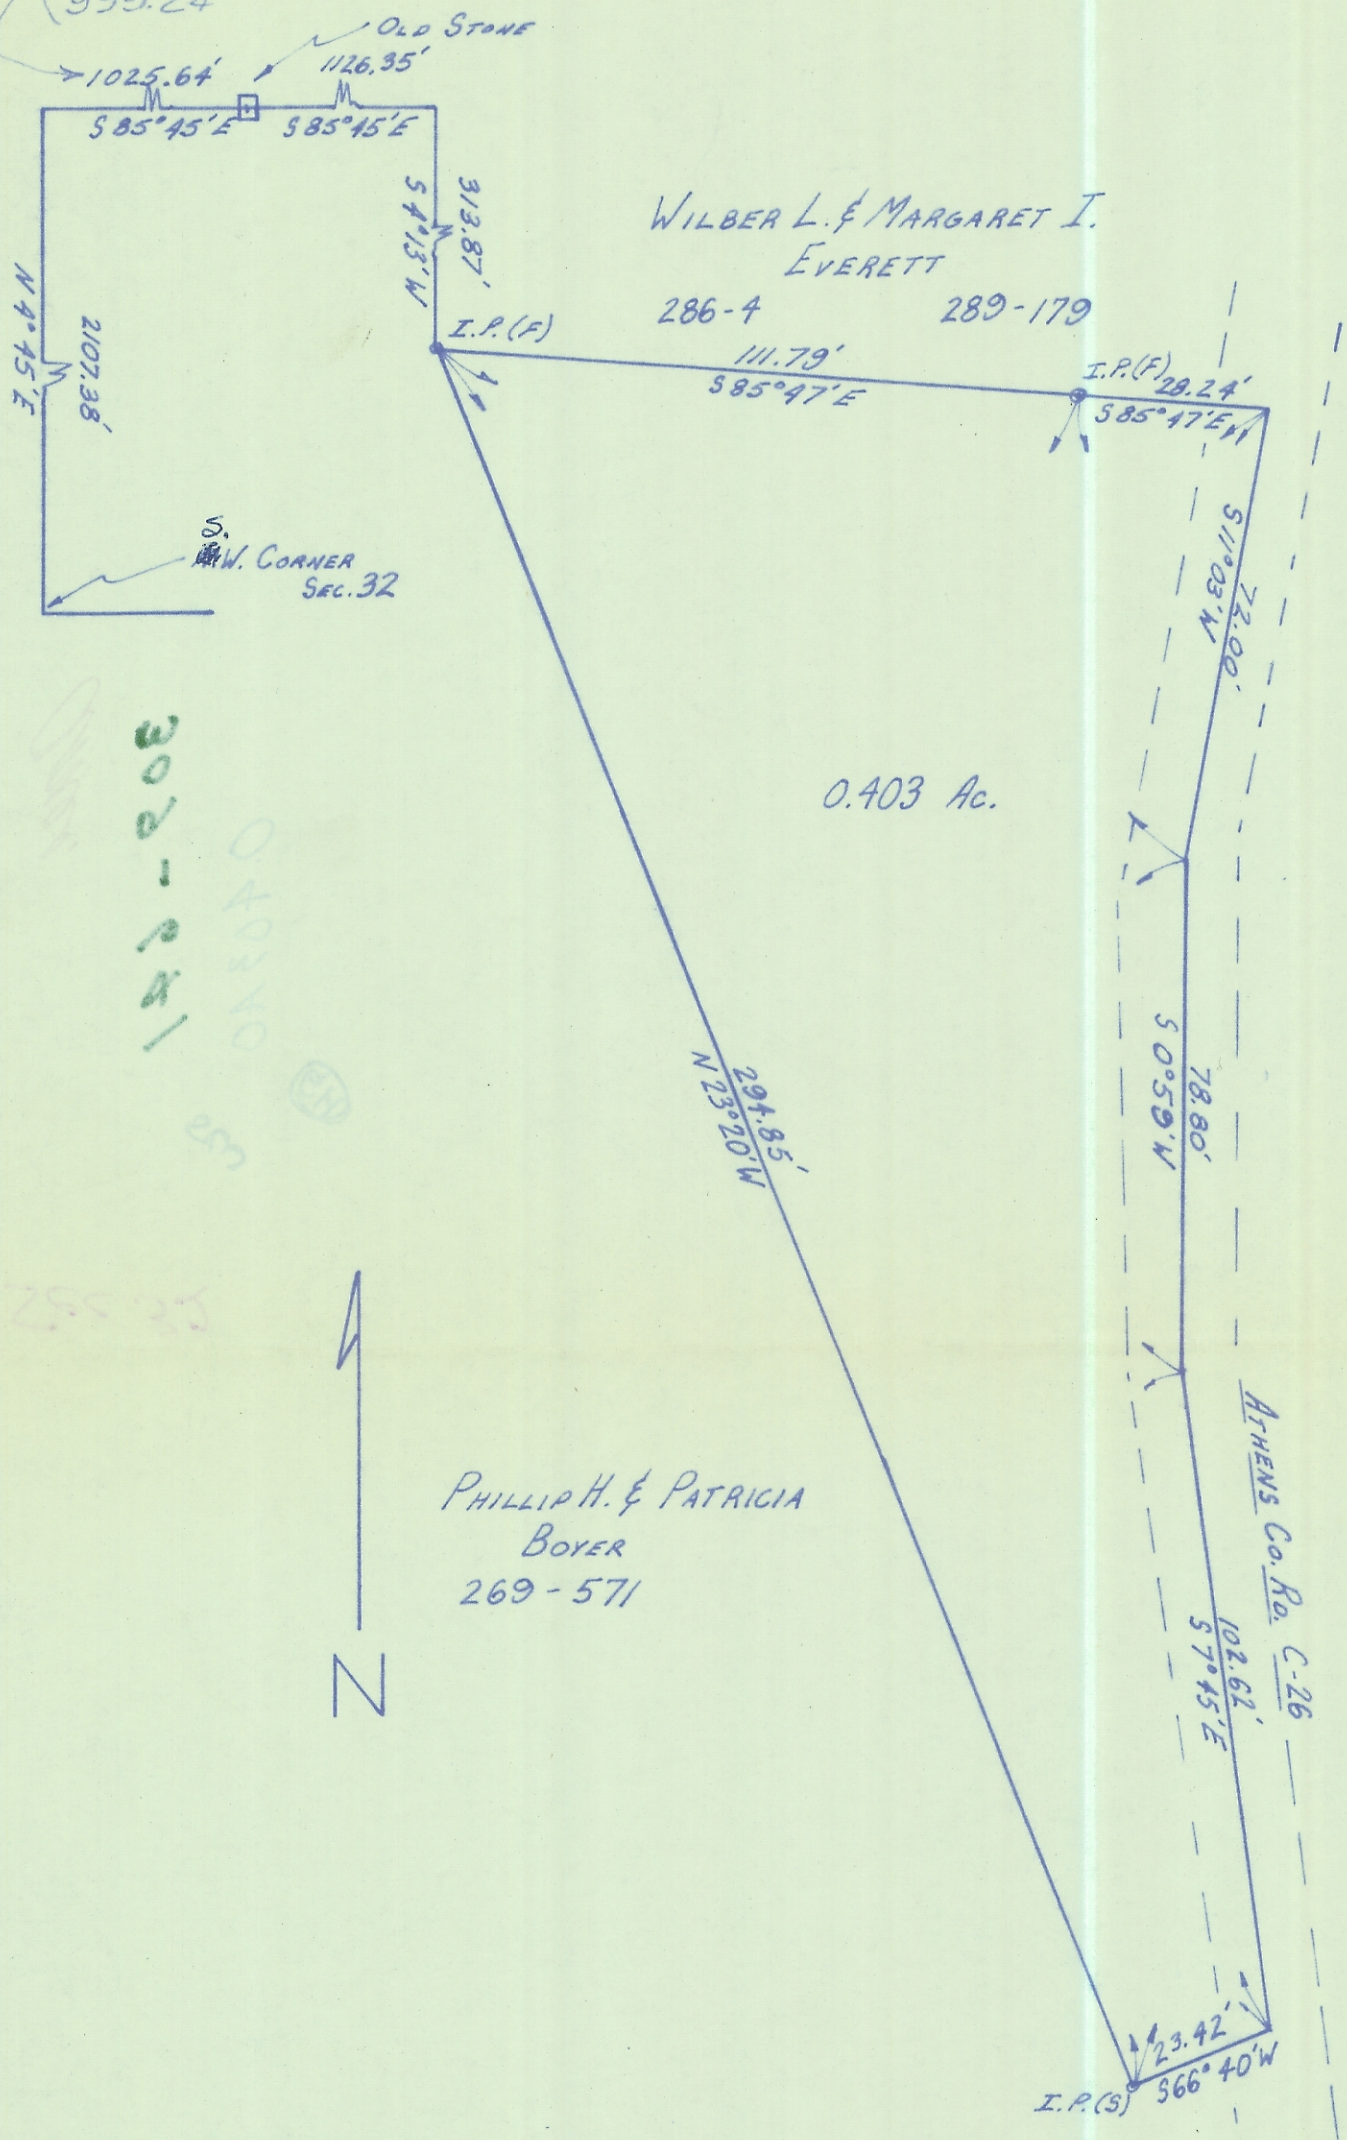

300-200  
44-24-1  
0.403 Ac  
25

PHILLIP H. & PATRICIA  
BOYER  
269-571

WILBER L. & MARGARET I.  
EVERETT  
286-4      289-179

ATHENS Co. Rd. C-26

0.403 Ac.



BY \_\_\_\_\_ DATE \_\_\_\_\_  
 CHKD. BY \_\_\_\_\_ DATE \_\_\_\_\_  
 SUBJECT \_\_\_\_\_  
 SHEET NO. \_\_\_\_\_ OF \_\_\_\_\_  
 JOB NO. \_\_\_\_\_

DATE  
MAY 25, 1972

SCALE  
1" = 30'

PROPERTY SURVEY FOR :  
WILBUR L. & MARGARET I.  
EVERETT

SEC. 32 T-6 ; R-13  
AMES TOWNSHIP  
ATHENS COUNTY  
OHIO

Gerald E. Hann  
S-5062