




ENVELOPE: 23B
 PROPOSED ANNEXATION to ATHENS -
 PART LEASE LOT 55

PROPOSED ANNEXATION
 TO
THE CITY OF ATHENS, OHIO.
 25.09 Acres

Situated in the Township of Athens, County of Athens,
 State of Ohio and being a part of Farm or Lease lot
 No. 55, Town 11, Range 14, in Section 13, of the
 Ohio River Survey.

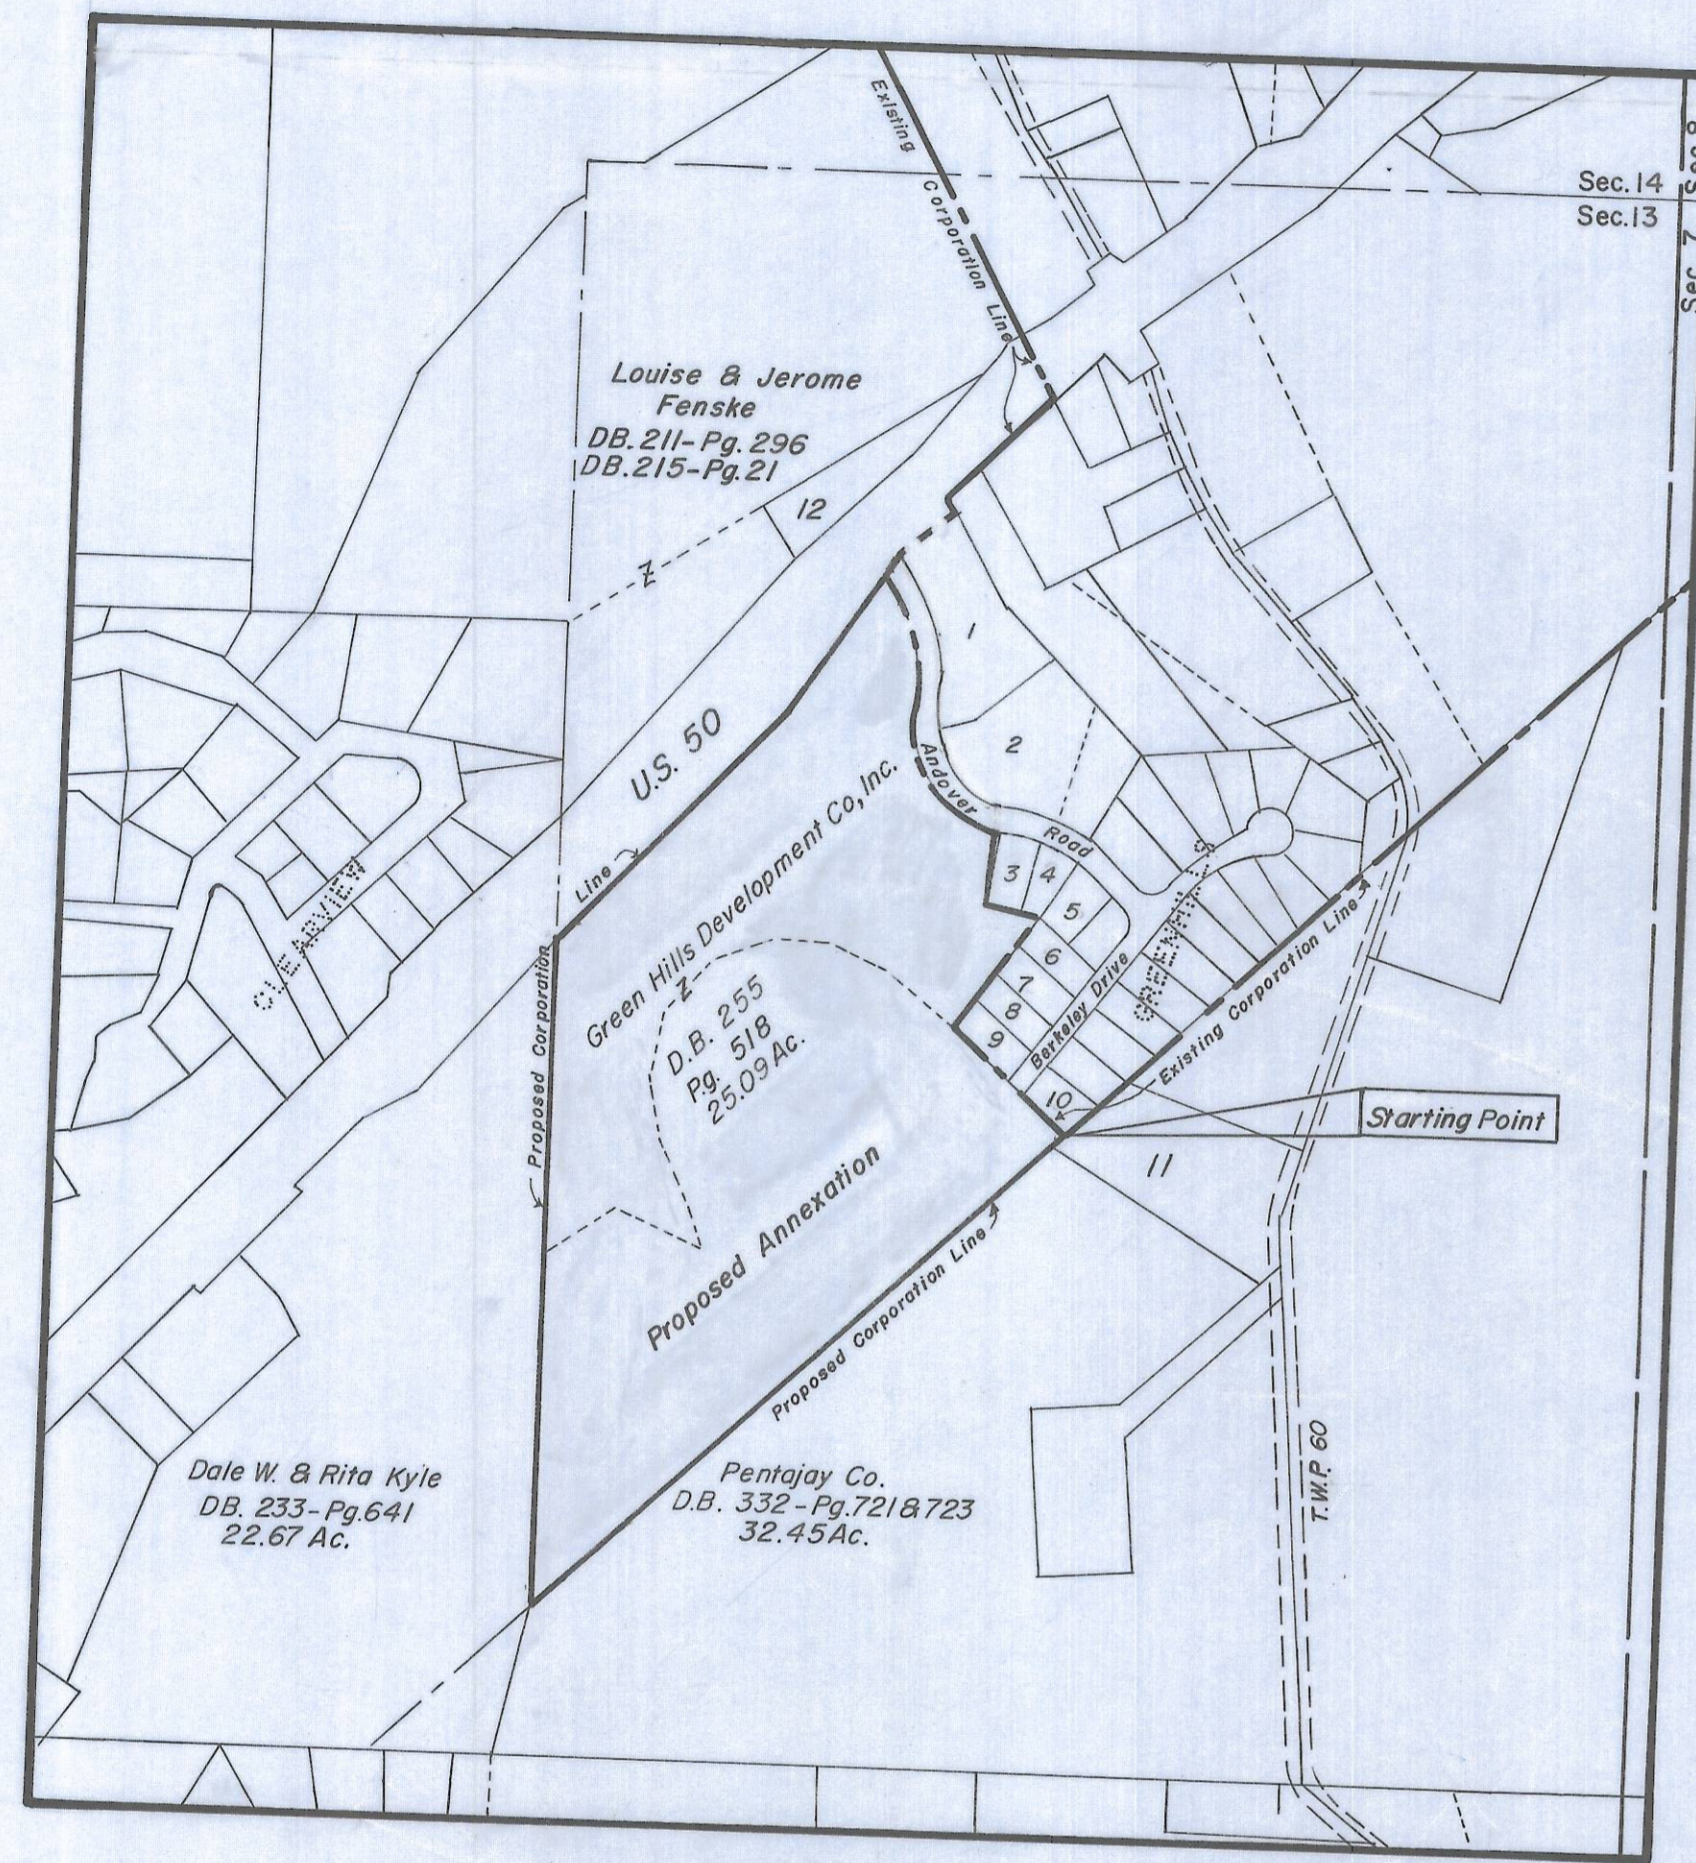

Lot No:	Name	Deed Book	Page
1	Ohio Realty Corp	273	35
2	Ohio Realty Corp.	324	489
3	Larry H. & Sandra H. Oskin	331	499
4	Henrietta M. Russell	Tr. 5/9/77	
5	Thomas D. & Florence P. Oellerich	Tr. 6/1/77	
6	William L. & Christine E. Luehrman	292	195
7	John A. Cornwell	296	202
8	John A. Cornwell	307-773 & 334-367	
9	John I. & Helen E. Jackson	334	393
10	Gerald E. & Shirley A. Erter	322	127
11	Chas. L. & Nellie E. Jeffers	222	290
12	State of Ohio	304	813

ACCEPTED BY THE COUNCIL OF THE
 CITY OF ATHENS, OHIO BY:
 ORDINANCE NO. 0-24-78
 DATED March 6, 1978
Harold R. Antonovici
 CLERK OF COUNCIL

APPROVED this 15 day of August, 1977
Green Hills Development Co. Inc.
By: [Signature] President
 OWNER

APPROVED FOR TRANSFER:
Clyde Burman
Hanni Vargay
Paul D. Perkins
 ATHENS COUNTY COMMISSIONERS
Paul E. Warden
 ATHENS COUNTY ENGINEER

Transferred this 3rd day of April, 1978, By Peter H. Couledine
 Auditor, Athens County, Ohio

Filed for record this 9th day of April, 1978, at 9 A.M.

Recorded this 4th day of April, 1978, in Plat Book 10, Page 33, Fee 17.28

File No. 131287

Wilma Allen
 Recorder, Athens County, Ohio
Bessie Goodin
 Deputy Recorder

For Proceedings see
 Deed Book. 347- pg. 215

Prepared by
 Evans, Mechwart, Hambleton and Tilton, Inc.
 Consulting Engineers & Surveyors
 Athens, Ohio Gahanna, Ohio.
 By George A. Maza
 Registered Surveyor No. 5508

Scale 1" = 400' July, 1977

