





LINE	BEARING	DISTANCE
L 1	N 63° 21' 16" W	16.63'
L 2	N 29° 45' 53" E	58.54'
L 3	N 72° 57' 40" W	27.25'
L 4	N 55° 29' 01" W	53.73'
L 5	S 64° 21' 41" E	22.55'
L 6	S 63° 13' 56" E	73.90'
L 7	N 42° 45' 00" E	75.90'
L 8	S 50° 44' 35" W	46.47'

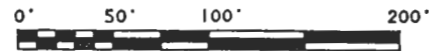

SCALE: 1" = 100'

- - I.P. SET
- - I.P. FD.
- ▲ - LAG BOLT FD.

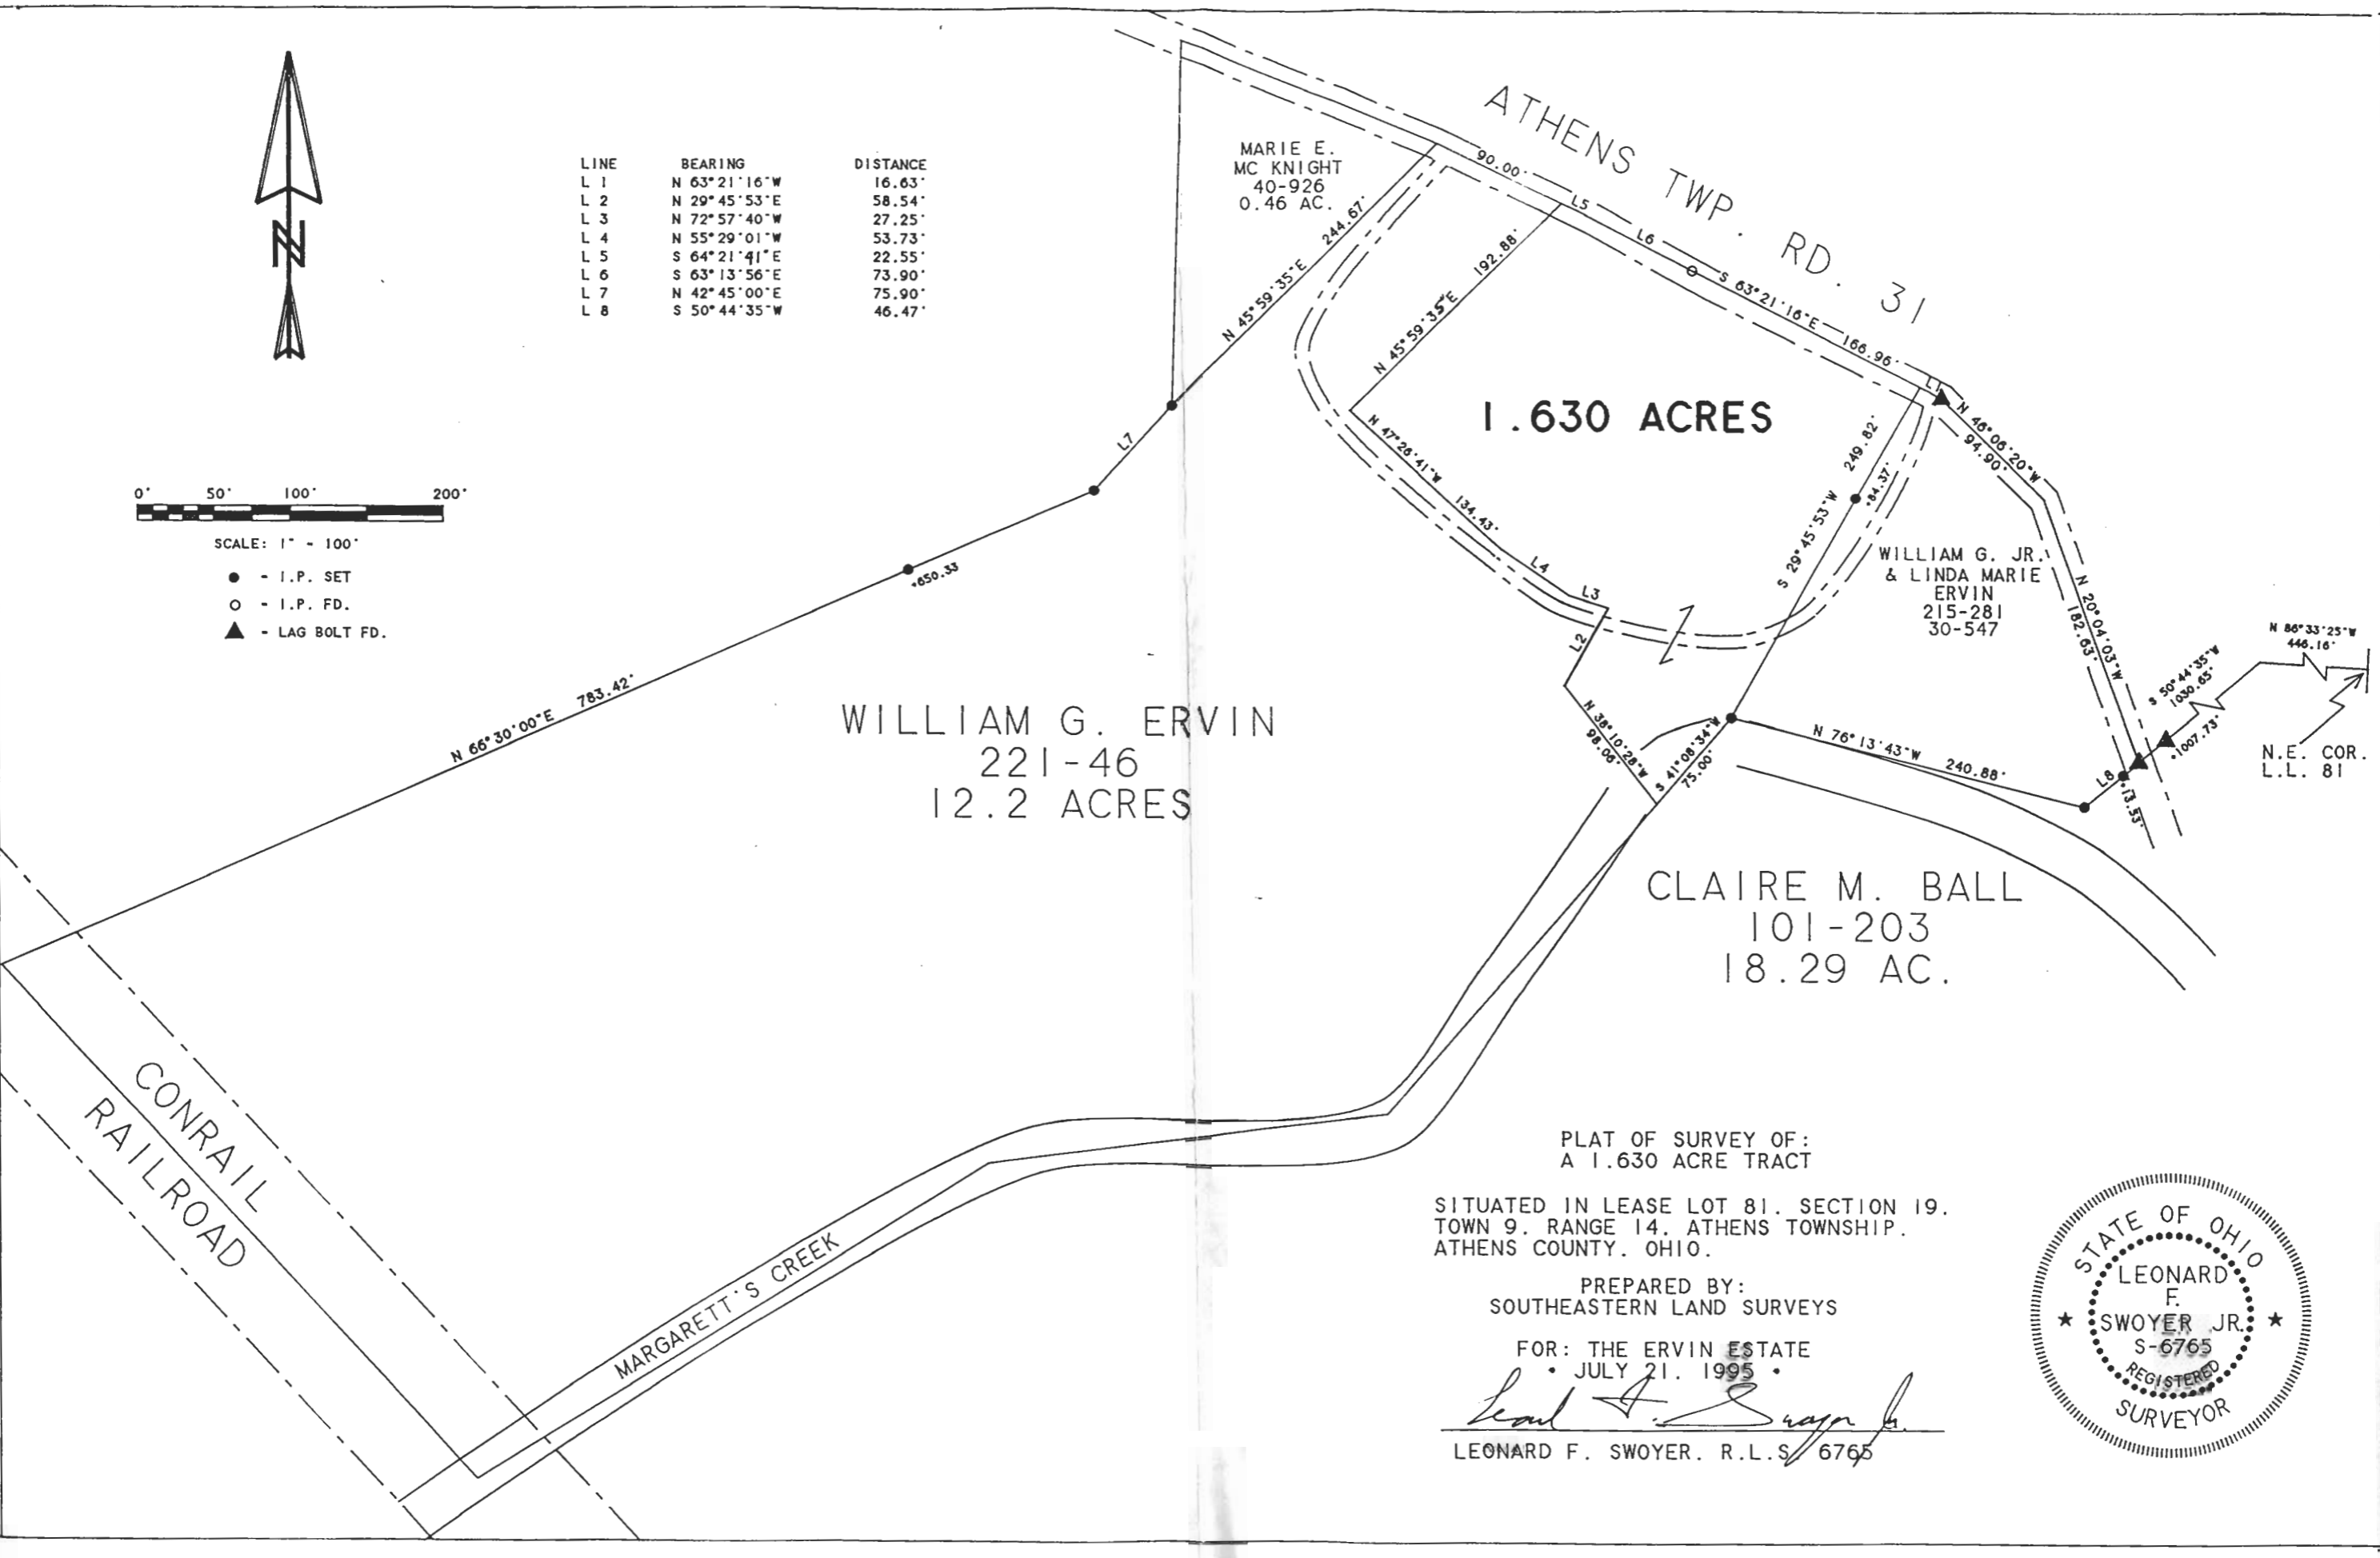

WILLIAM G. ERVIN  
221-46  
12.2 ACRES

1.630 ACRES

WILLIAM G. JR. & LINDA MARIE ERVIN  
215-281  
30-547

CLAIRE M. BALL  
101-203  
18.29 AC.

MARIE E. MC KNIGHT  
40-926  
0.46 AC.

ATHENS TWP. RD. 31

CONRAIL RAILROAD

MARGARETT'S CREEK

N.E. COR. L.L. 81

PLAT OF SURVEY OF:  
A 1.630 ACRE TRACT

SITUATED IN LEASE LOT 81, SECTION 19,  
TOWN 9, RANGE 14, ATHENS TOWNSHIP,  
ATHENS COUNTY, OHIO.

PREPARED BY:  
SOUTHEASTERN LAND SURVEYS

FOR: THE ERVIN ESTATE  
• JULY 21, 1995 •

*Leonard F. Swoyer Jr.*  
LEONARD F. SWOYER, R.L.S. 6765

