

HIGHLAND SURVEYING  
80 FAYETTE STREET  
NELSONVILLE OHIO 45764  
614-753-1264



**Description of a 0.105 Acre Tract**

Situate in the Section 33 Athens Township, T-9,R-14, Athens County, State of Ohio and also being a part of Lot 3 of the Elmer Tom's Longview Addition and being more particularly described as follows:

Beginning at an iron pin found at the Northeast corner of Lot 3 of said Addition

thence along the East line of Lot 3 South 5°15'19"West, 221.50 feet to an iron pin found

thence North 5°41'21"West, 218.23 feet to an iron pin set

thence along the North line of Lot 3 North 85°21'00"East, 42.06 feet to the point of


beginning and containing 0.105 acres.

Subject to all Easements and Rights of Way of Record

Bearings used are to an assumed meridian and are for angular determination only

Last Ref: Vol. 62, page 799 of the Official Records of Athens County, O

*[Handwritten Signature]*  
Kenneth E. Highland S-7581

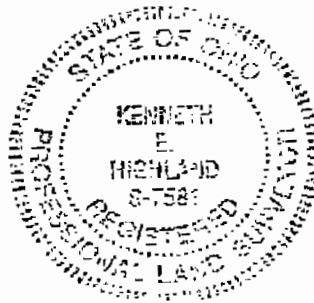


Description checked for  
Mathematical Accuracy  
ATHENS COUNTY  
ENGINEER'S OFFICE  
BY: *Brenda King*  
DATE: *5/13/96*

99

A-714 # 33

**HIGHLAND SURVEYING**

REGISTERED PROFESSIONAL LAND SURVEYOR

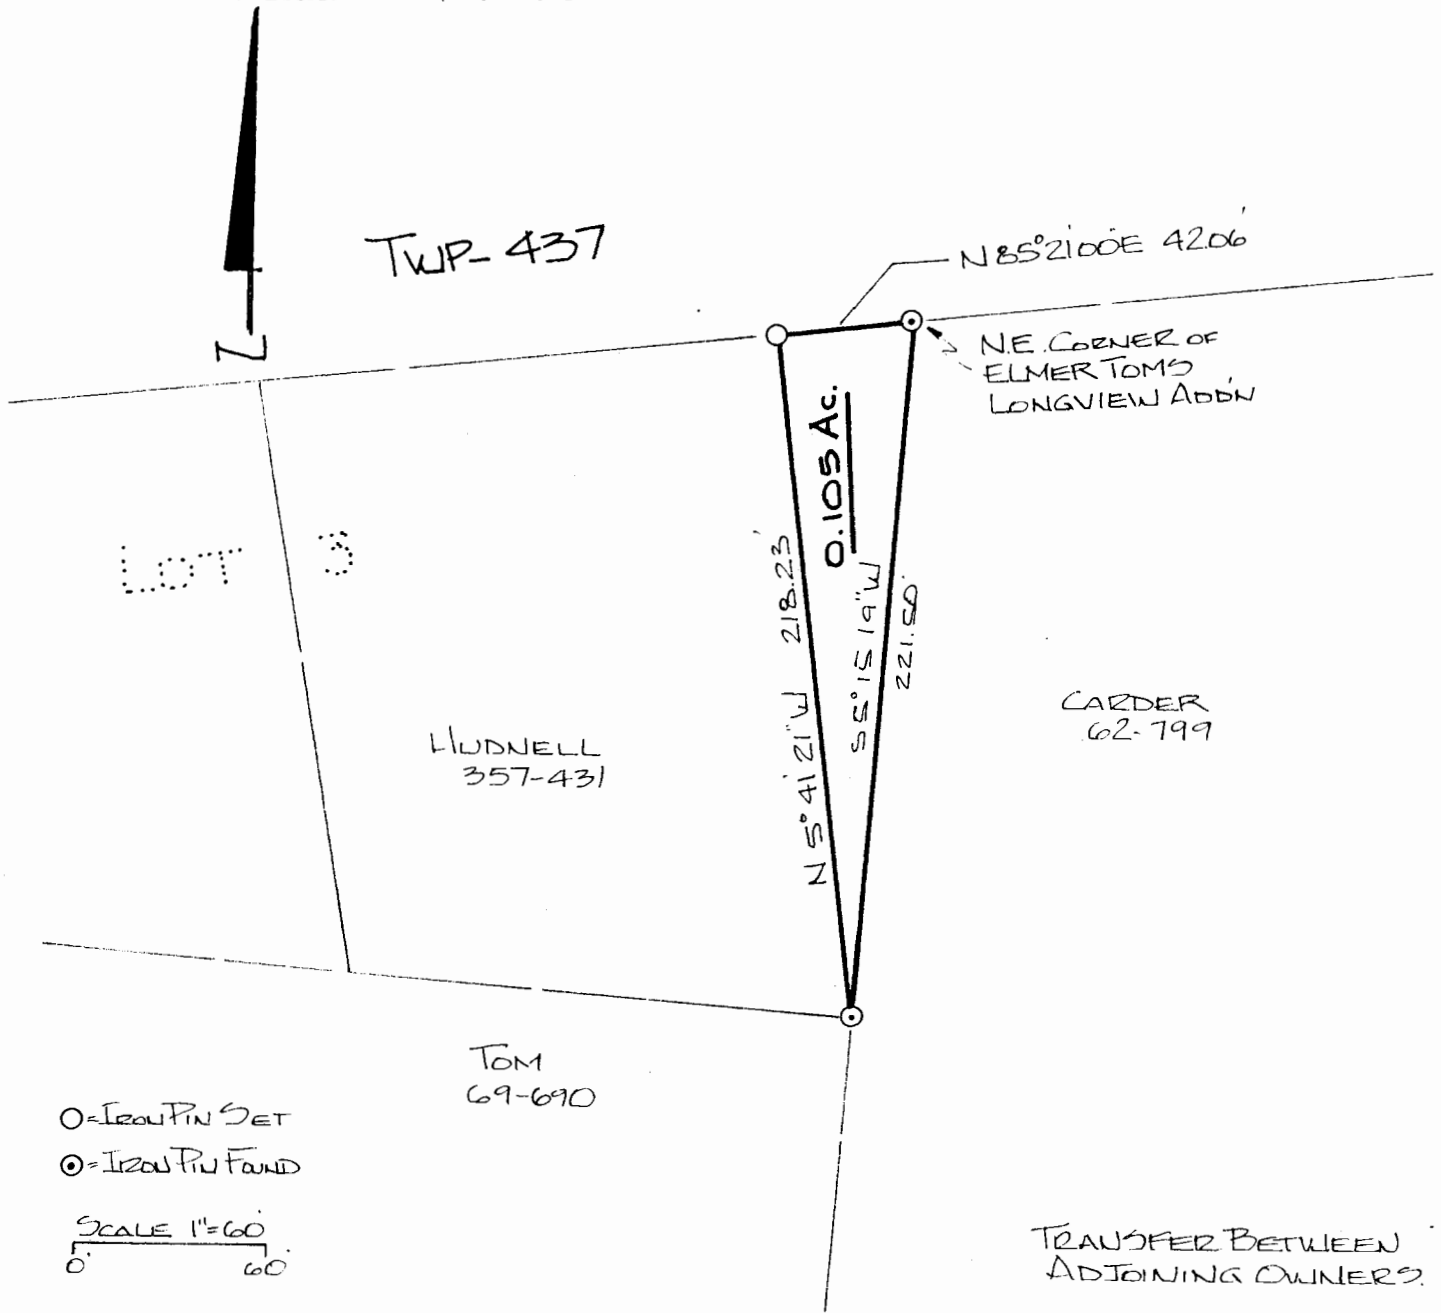

PLAT of SURVEY OF A 0.105 AC. TRACT  
 SURVEYED for STEPHEN CARDER  
 SUBDIVISION ELMER TOMS LONGVIEW ADDN  
 TOWNSHIP ATHENS SECTION 33 TOWN 9 RANGE 14  
 CORPORATION \_\_\_\_\_ COUNTY ATHENS STATE OHIO  
 SCALE 1" = 60' DATE APRIL 1996

KENNETH E. HIGHLAND  
 80 FAYETTE STREET  
 NELSONVILLE, OHIO 45764  
 614-753-1264

*Kenneth E. Highland*  
 Kenneth E. Highland S-7581



100