
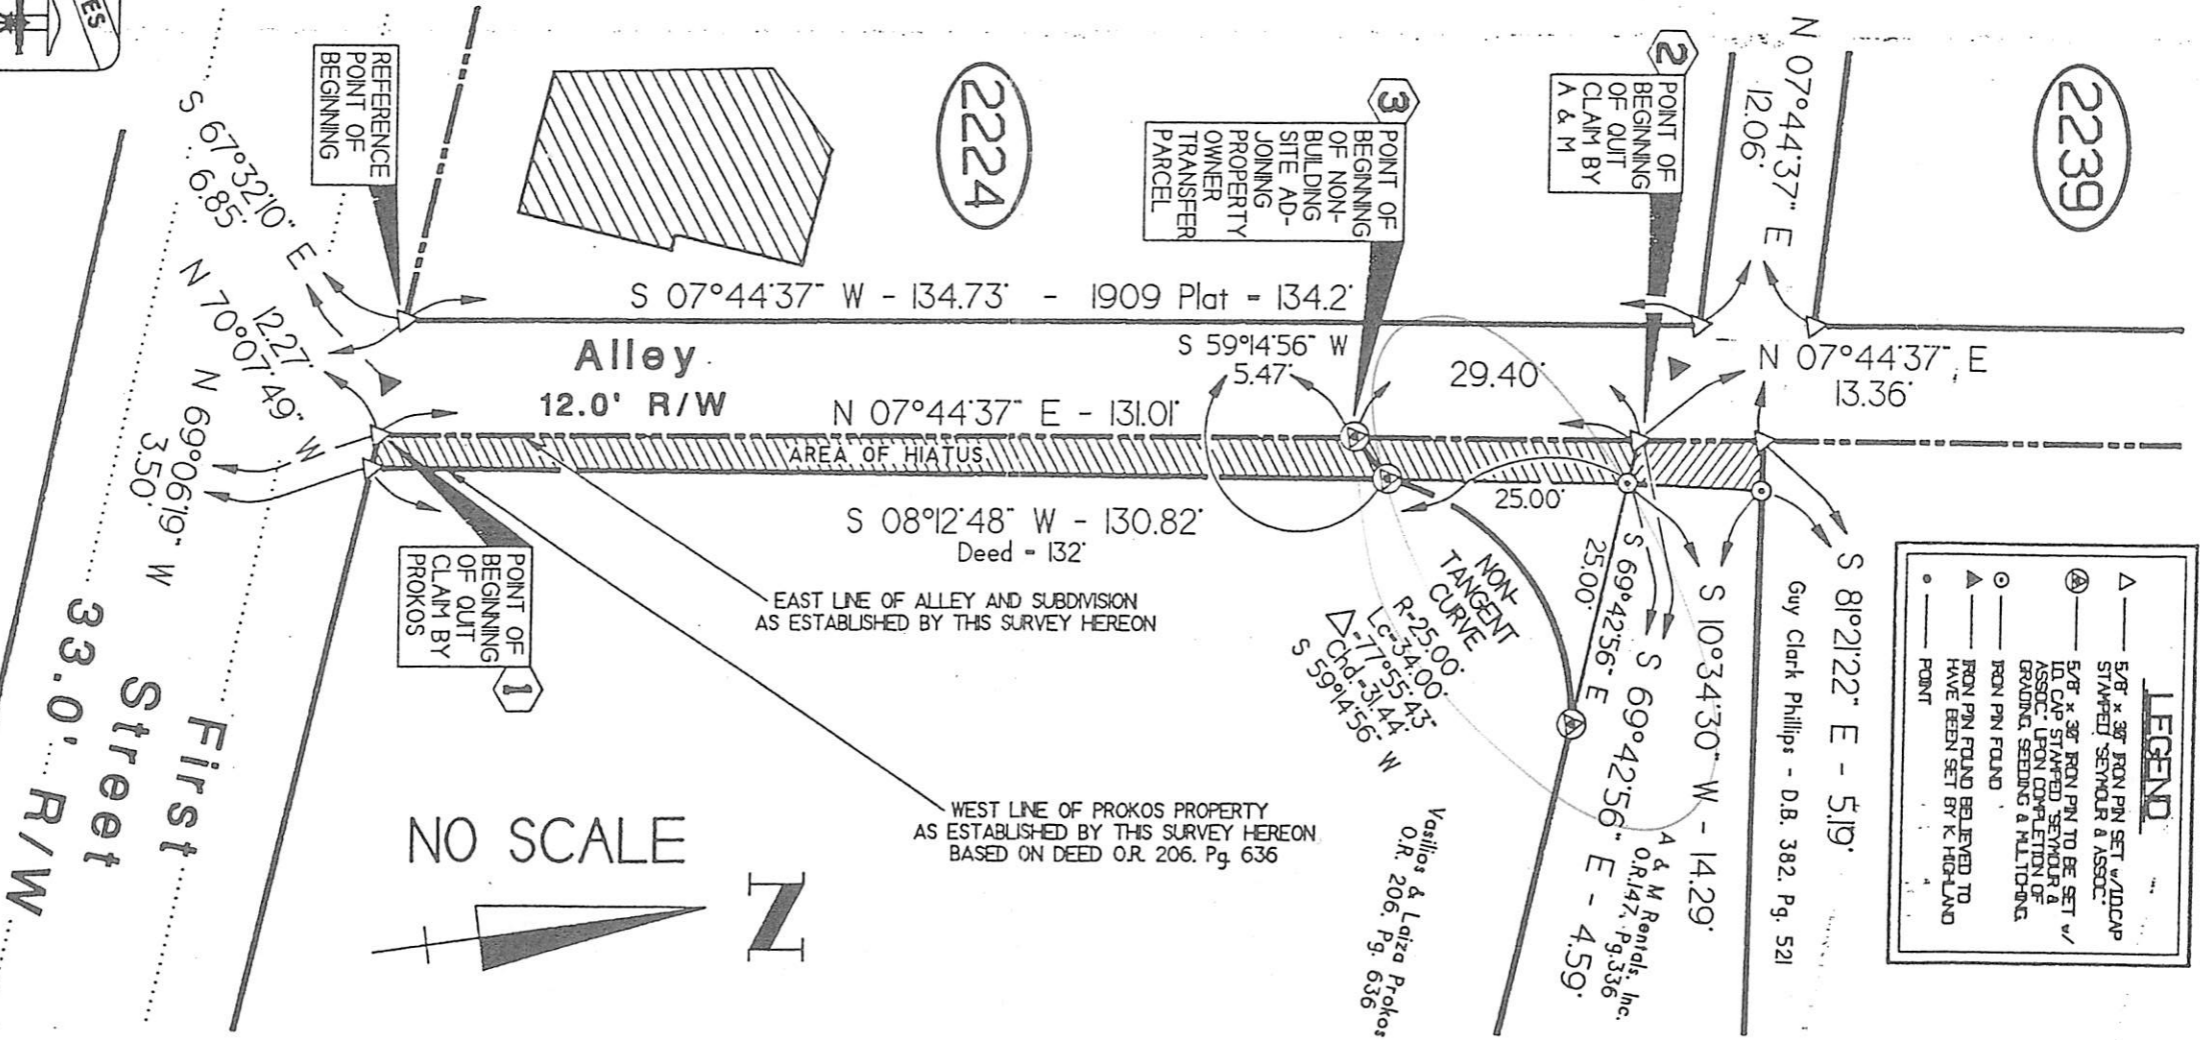


- 1) AREA OF HIATUS TO BE QUIT CLAIMED BY PROKOS = 0.0119 Ac. (517 S.F.)
- 2) AREA OF HIATUS TO BE QUIT CLAIMED BY A & M = 0.0015 Ac. (67 S.F.)
- 3) TRIANGULAR NON-BLDG. SITE ADJOINING PROPERTY OWNER TRANSFER PARCEL, INCLUDING A PORTION OF THE AREA QUIT CLAIMED BY PROKOS, TO BE SOLD BY PROKOS TO A & M RENTALS, INC. = 0.0070 Ac. (305 S.F.)

"James Josten's Addition to the Village of Athens" (PB. 5, Pg. 65)

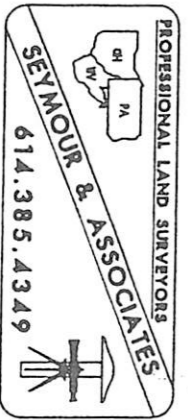

2224

2239



EXHIBIT "B"

© 1998 Seymour & Associates

Description checked for
Mathematical Accuracy
ATHENS COUNTY
ENGINEERS OFFICE
BY: *S. P. ...*
DATE: 1-16-98