
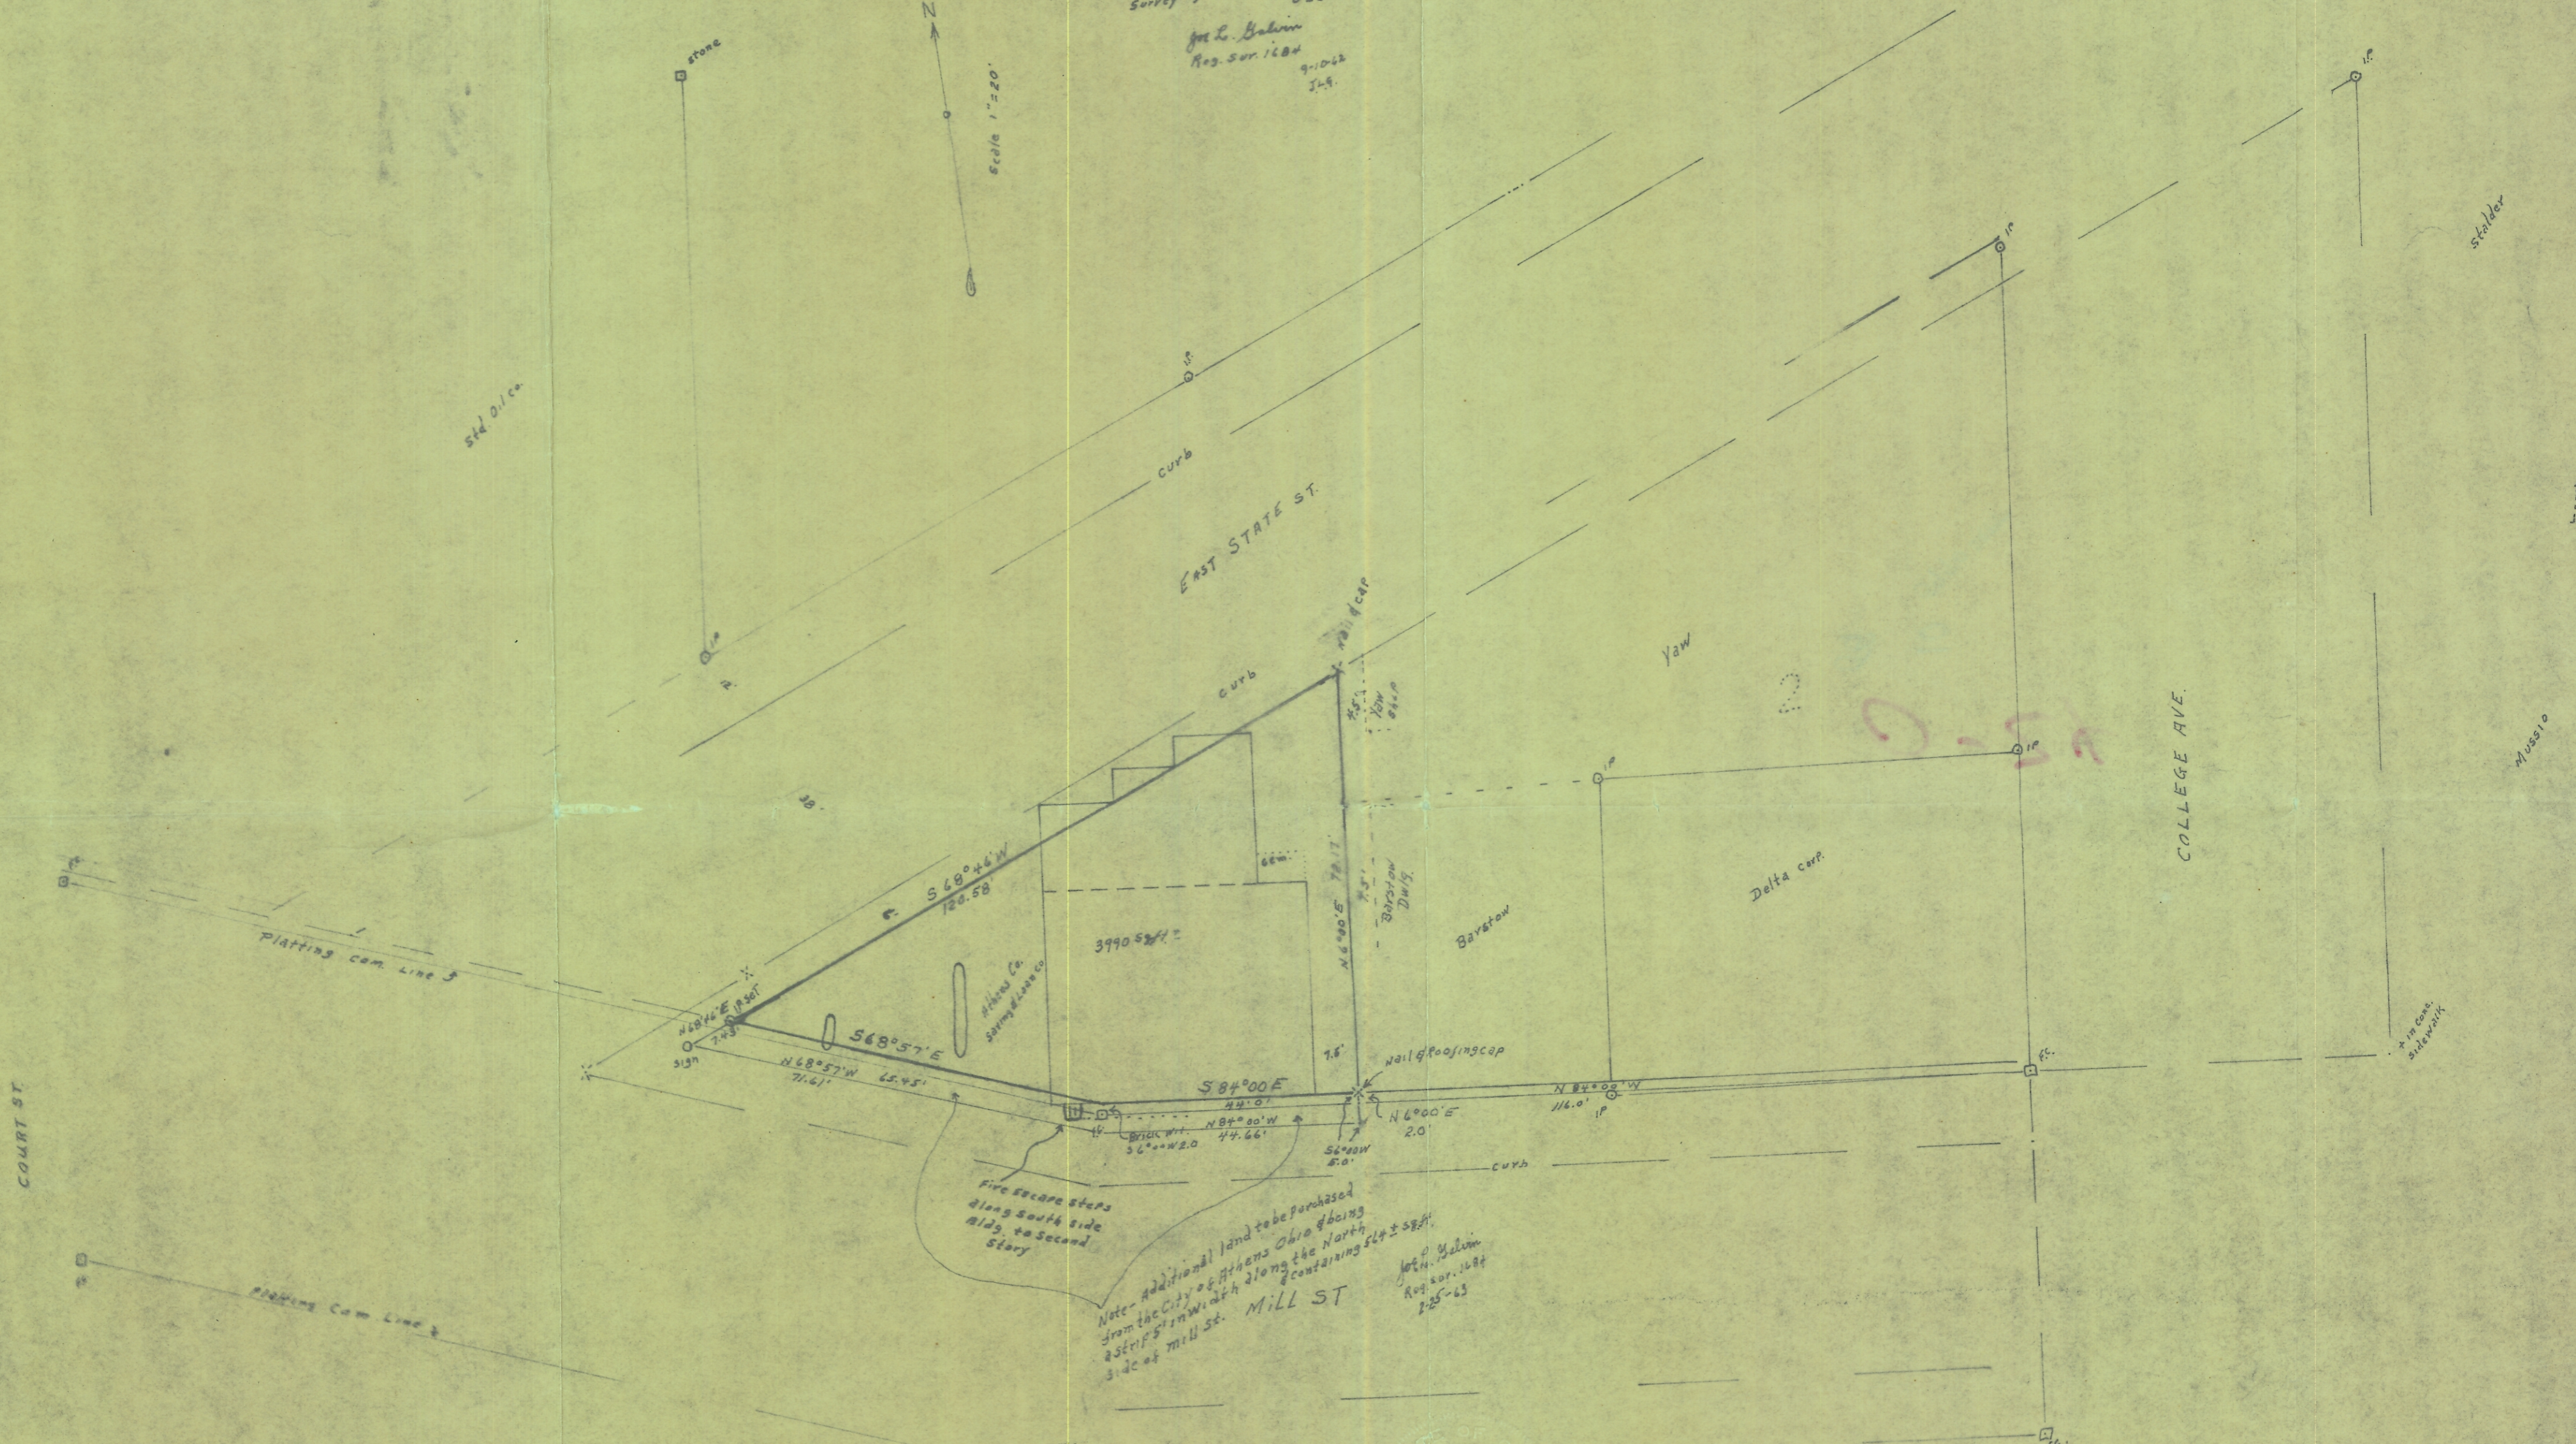


Athens City

024

PLAT  
Survey of Inlot 2 Athens Ohio  
8-28-62  
Jas L. Belvin  
Reg. Sur. 1684  
9-10-62  
J.A.

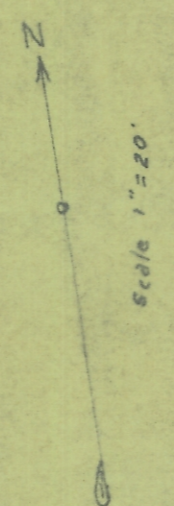

Note - Additional land to be purchased from the City of Athens Ohio facing a strip 5' wide with along the North side of Mill St. containing lot 2 & 3 & 4.  
Jas L. Belvin  
Reg. Sur. 1684  
2-25-63

