




SOUTHEASTERN LAND SURVEYS

LEONARD F. SWOYER
REGISTERED PROFESSIONAL LAND SURVEYOR

3428 Pleasant Hill Road
Athens, Ohio 45701
614/593-8701

WEST STATE ST.

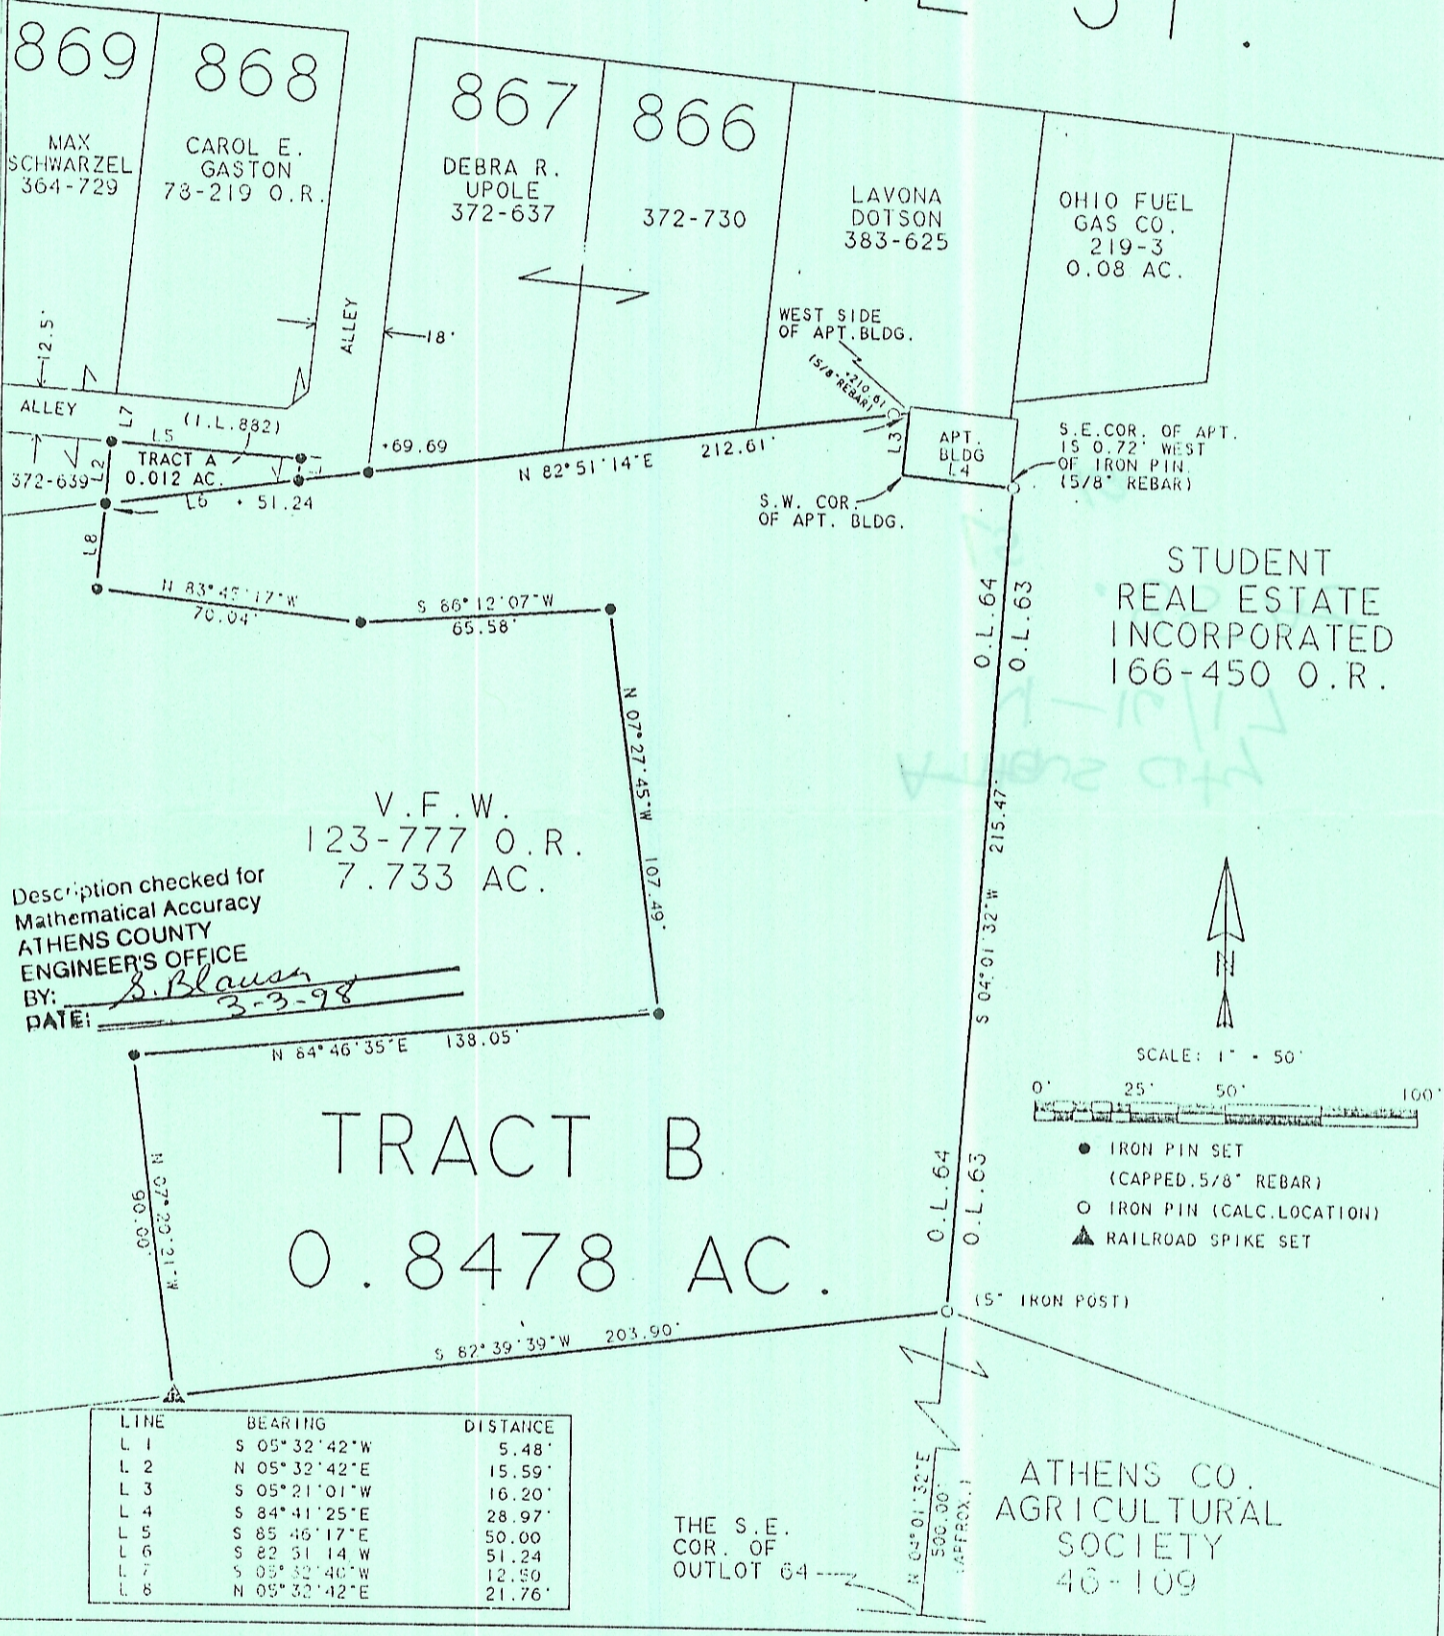

Plat of TRACT A = 0.012 AC. TRACT B = 0.8478 AC. Scale 1" = 50'

Surveyed for JIM HOON Date 2/27/98

Subdivision INLOT 882 & OUTLOT 64

Township ATHENS Section 16 Town 9 Range 14

Corporation ATHENS County ATHENS State OHIO

Leonard F. Swoyer Jr.
 Leonard F. Swoyer Jr. Reg. Prof. Land Surveyor No. 6765

N-16,17