


# SOUTHEASTERN LAND SURVEYS

LEONARD F. SWOYER  
REGISTERED PROFESSIONAL LAND SURVEYOR

3428 Pleasant Hill Road  
Athens, Ohio 45701  
614/593-8701

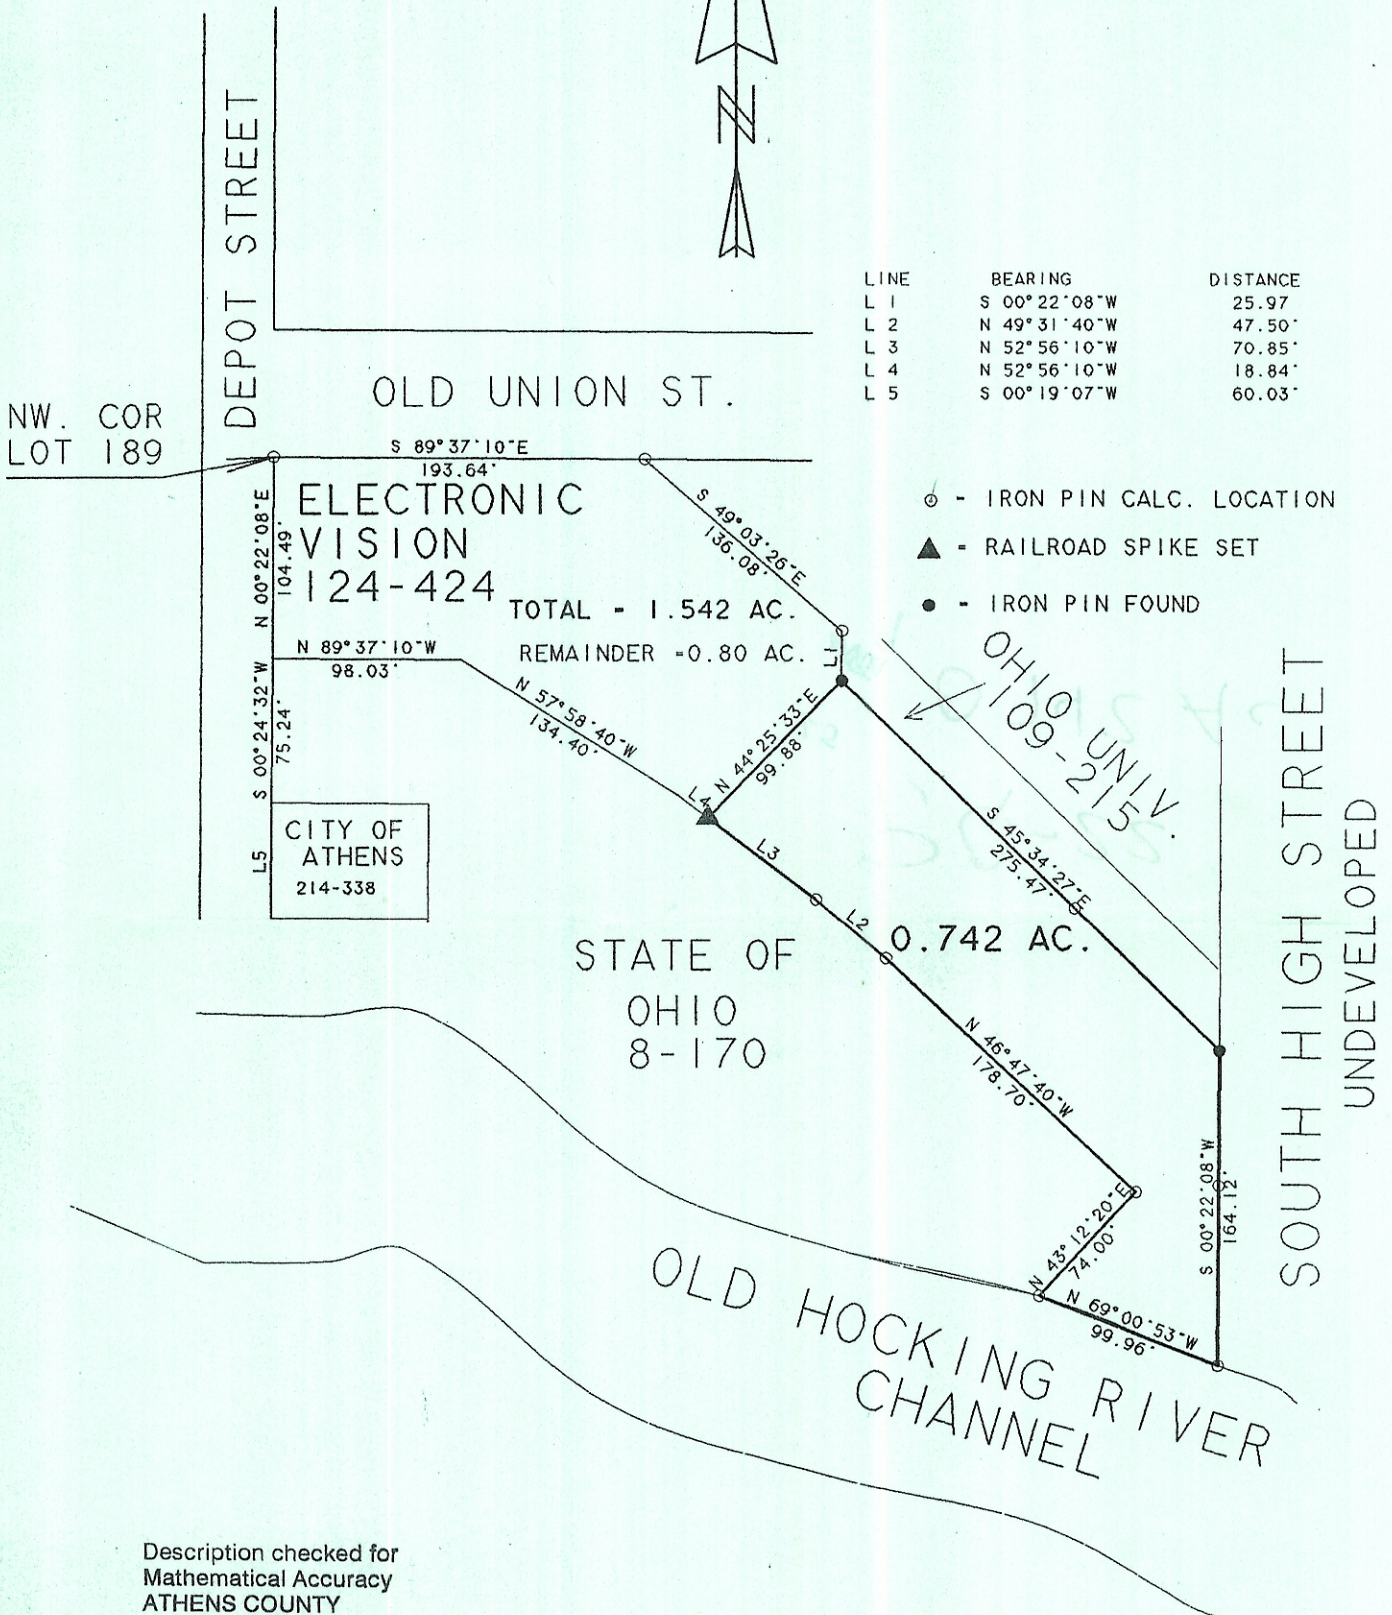

Description checked for  
Mathematical Accuracy  
ATHENS COUNTY  
ENGINEER'S OFFICE  
BY: S. Blausen  
DATE: 7-30-98

Plat of 0.742 Ac. Scale 1" = 100'  
 Surveyed for ELECTRONIC VISION Date July 22, 1998  
 Subdivision NE 1/4 Sec. 15 & NW. 1/4 Sec. 9  
 Township Athens Section 15 & 9 Town 9 Range 14  
 Corporation Athens County Athens State Ohio  
Leonard F. Swoyer Jr.  
 Leonard F. Swoyer Jr. Reg. Prof. Land Surveyor No. 6765