

Bill: Plot for Home Ball

- 593-3357

Description of a 0.682 acre water reservoir site, George and Clara Ashworth, Grantors.

Situate in the Township of Athens, County of Athens, State of Ohio, and being a part of Farm Lot 35 in Section 13, Township 9, Range 14 and bounded and described as follows:

Beginning at the southwest corner of Farm Lot 35, thence  $N51^{\circ}54'00''E$  along the northwesterly line of Lot 35, passing through an iron pin found in the centerline of Blackburn Rd. at 2908.28, a total distance of 3115.70 feet to an iron pin, the TRUE PLACE OF BEGINNING for the parcel herein conveyed; thence continuing along the northwesterly line of Lot 35,  $N51^{\circ}54'00''E$ , 362.28 feet to an iron pin in the northeast corner of the land of the Grantors; thence  $S19^{\circ}30'13''W$  along the easterly line of the land of the Grantors 305.90 feet to an iron pin; thence  $N70^{\circ}29'47''W$ , 194.10 feet to the TRUE PLACE OF BEGINNING and containing 0.682 acres of land.

Description prepared by William H. Long R.S. 6505, August 14, 1980

To: G Army


Description checked for  
Mathematical Accuracy  
ATHENS COUNTY  
ENGINEER'S OFFICE

BY: Charles E. McKinney  
DATE: 9-23-80





Fred W. Weber  
Y189, P256 & V202 P492

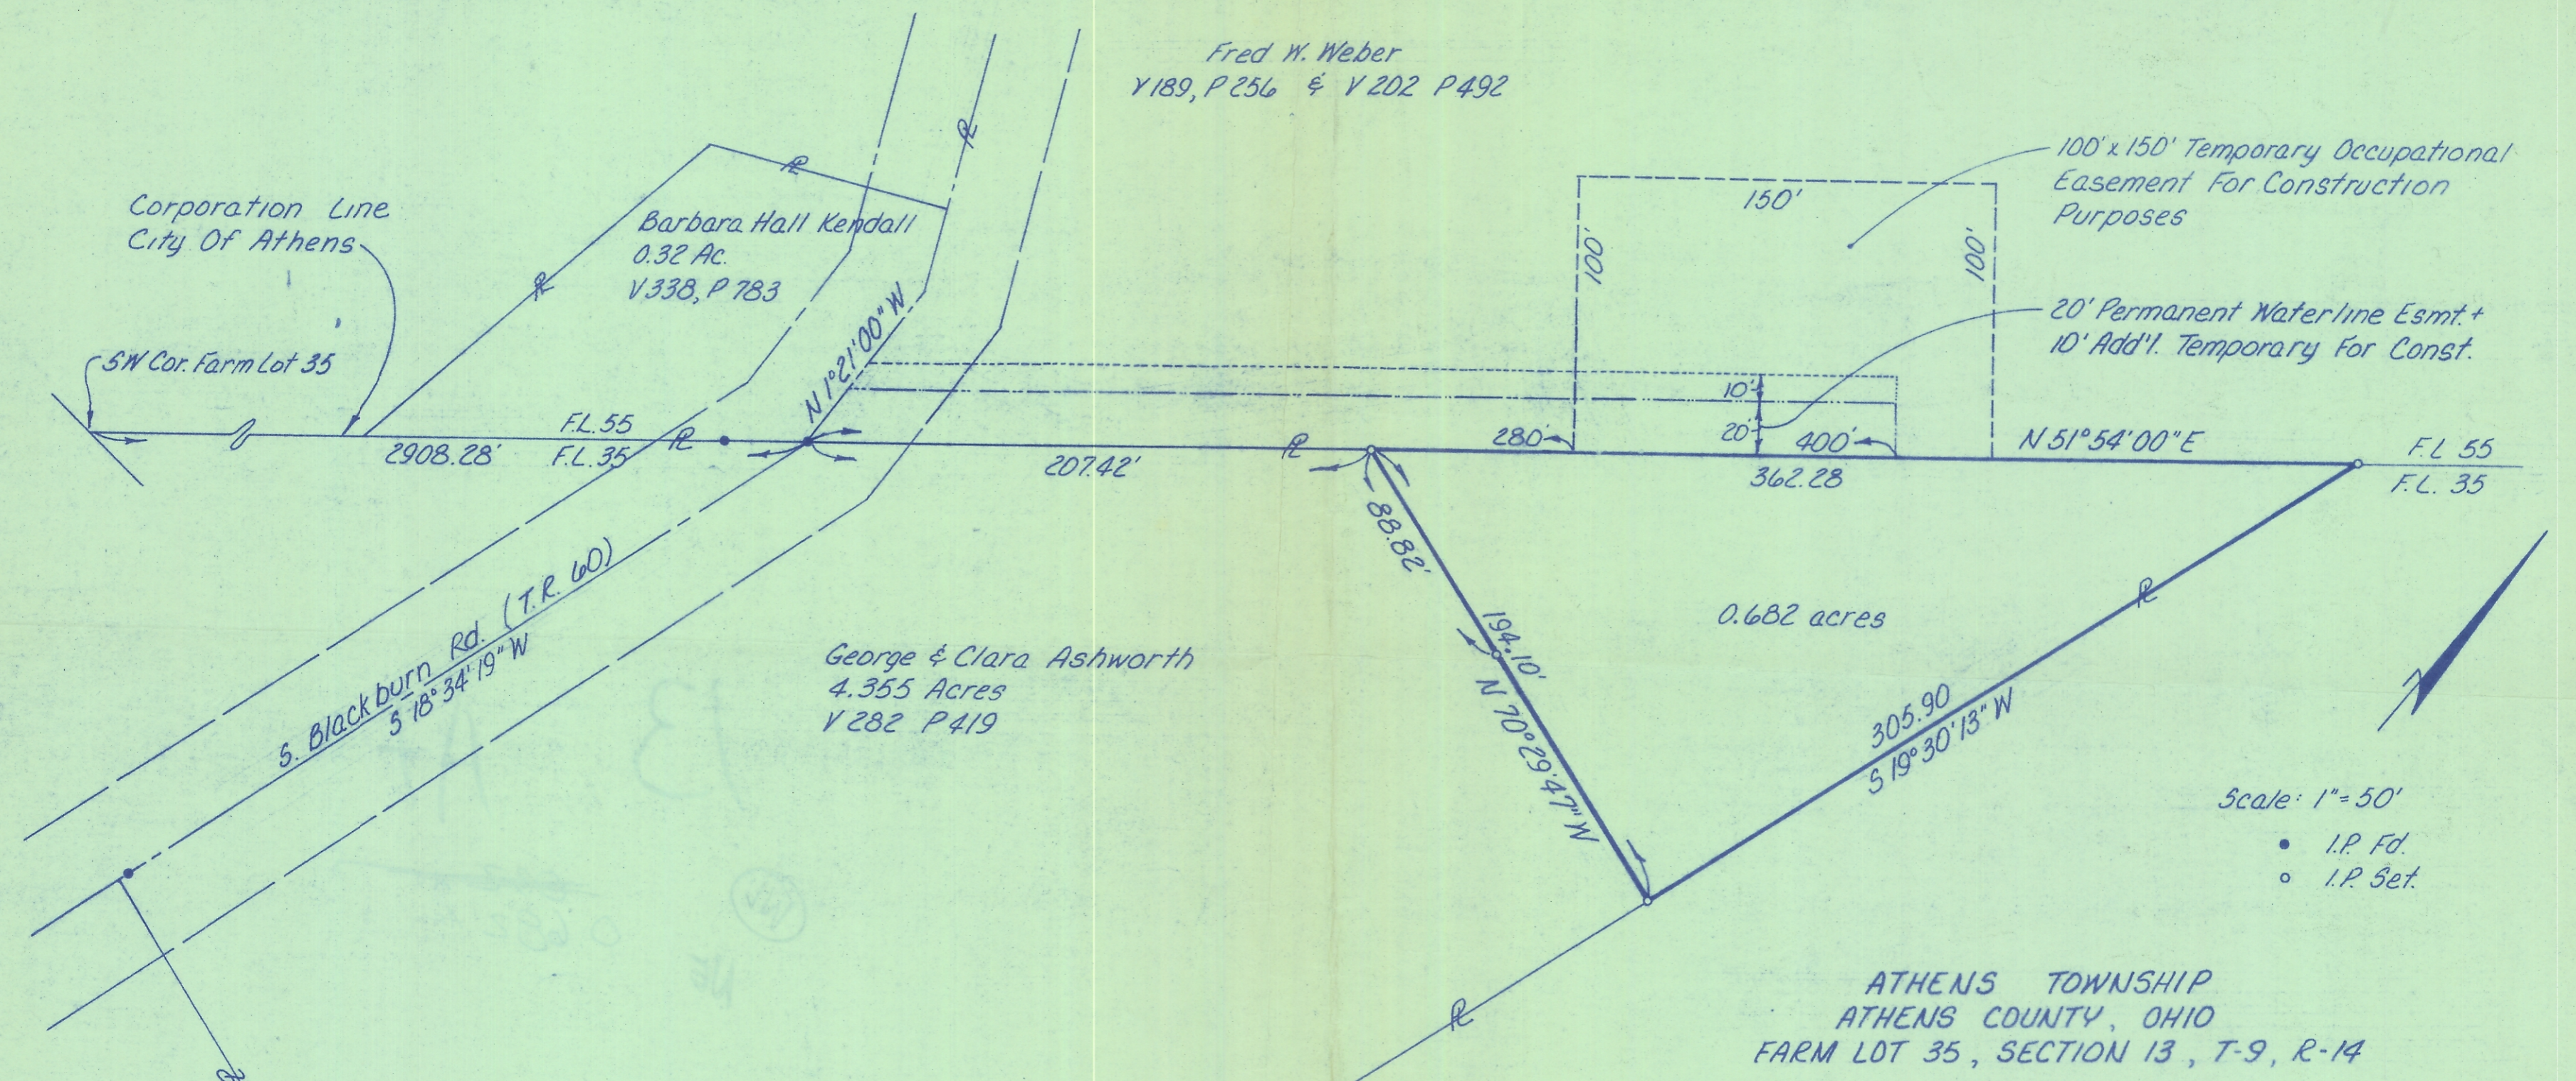

100' x 150' Temporary Occupational Easement For Construction Purposes

20' Permanent Waterline Esmt. + 10' Add'l. Temporary For Const.

Scale: 1" = 50'  
• I.P. Fd.  
○ I.P. Set.

ATHENS TOWNSHIP  
ATHENS COUNTY, OHIO  
FARM LOT 35, SECTION 13, T-9, R-14

Prepared By  
ENGINEERING ASSOCIATES LTD.  
Consulting Engineers  
Wooster, Ohio

I certify this survey to be correct to the best of my knowledge  
William H Long  
William H. Long R.S. 6505 August 14, 1980