


SURVEY FOR GREEN HILLS DEVELOPMENT CO. INC.

LEASE LOT 55

SECTION 13, TOWN 9, RANGE 14

0.073 ACRE PARCEL & ADJOINING EASEMENTS

CITY OF ATHENS, ATHENS COUNTY, OHIO

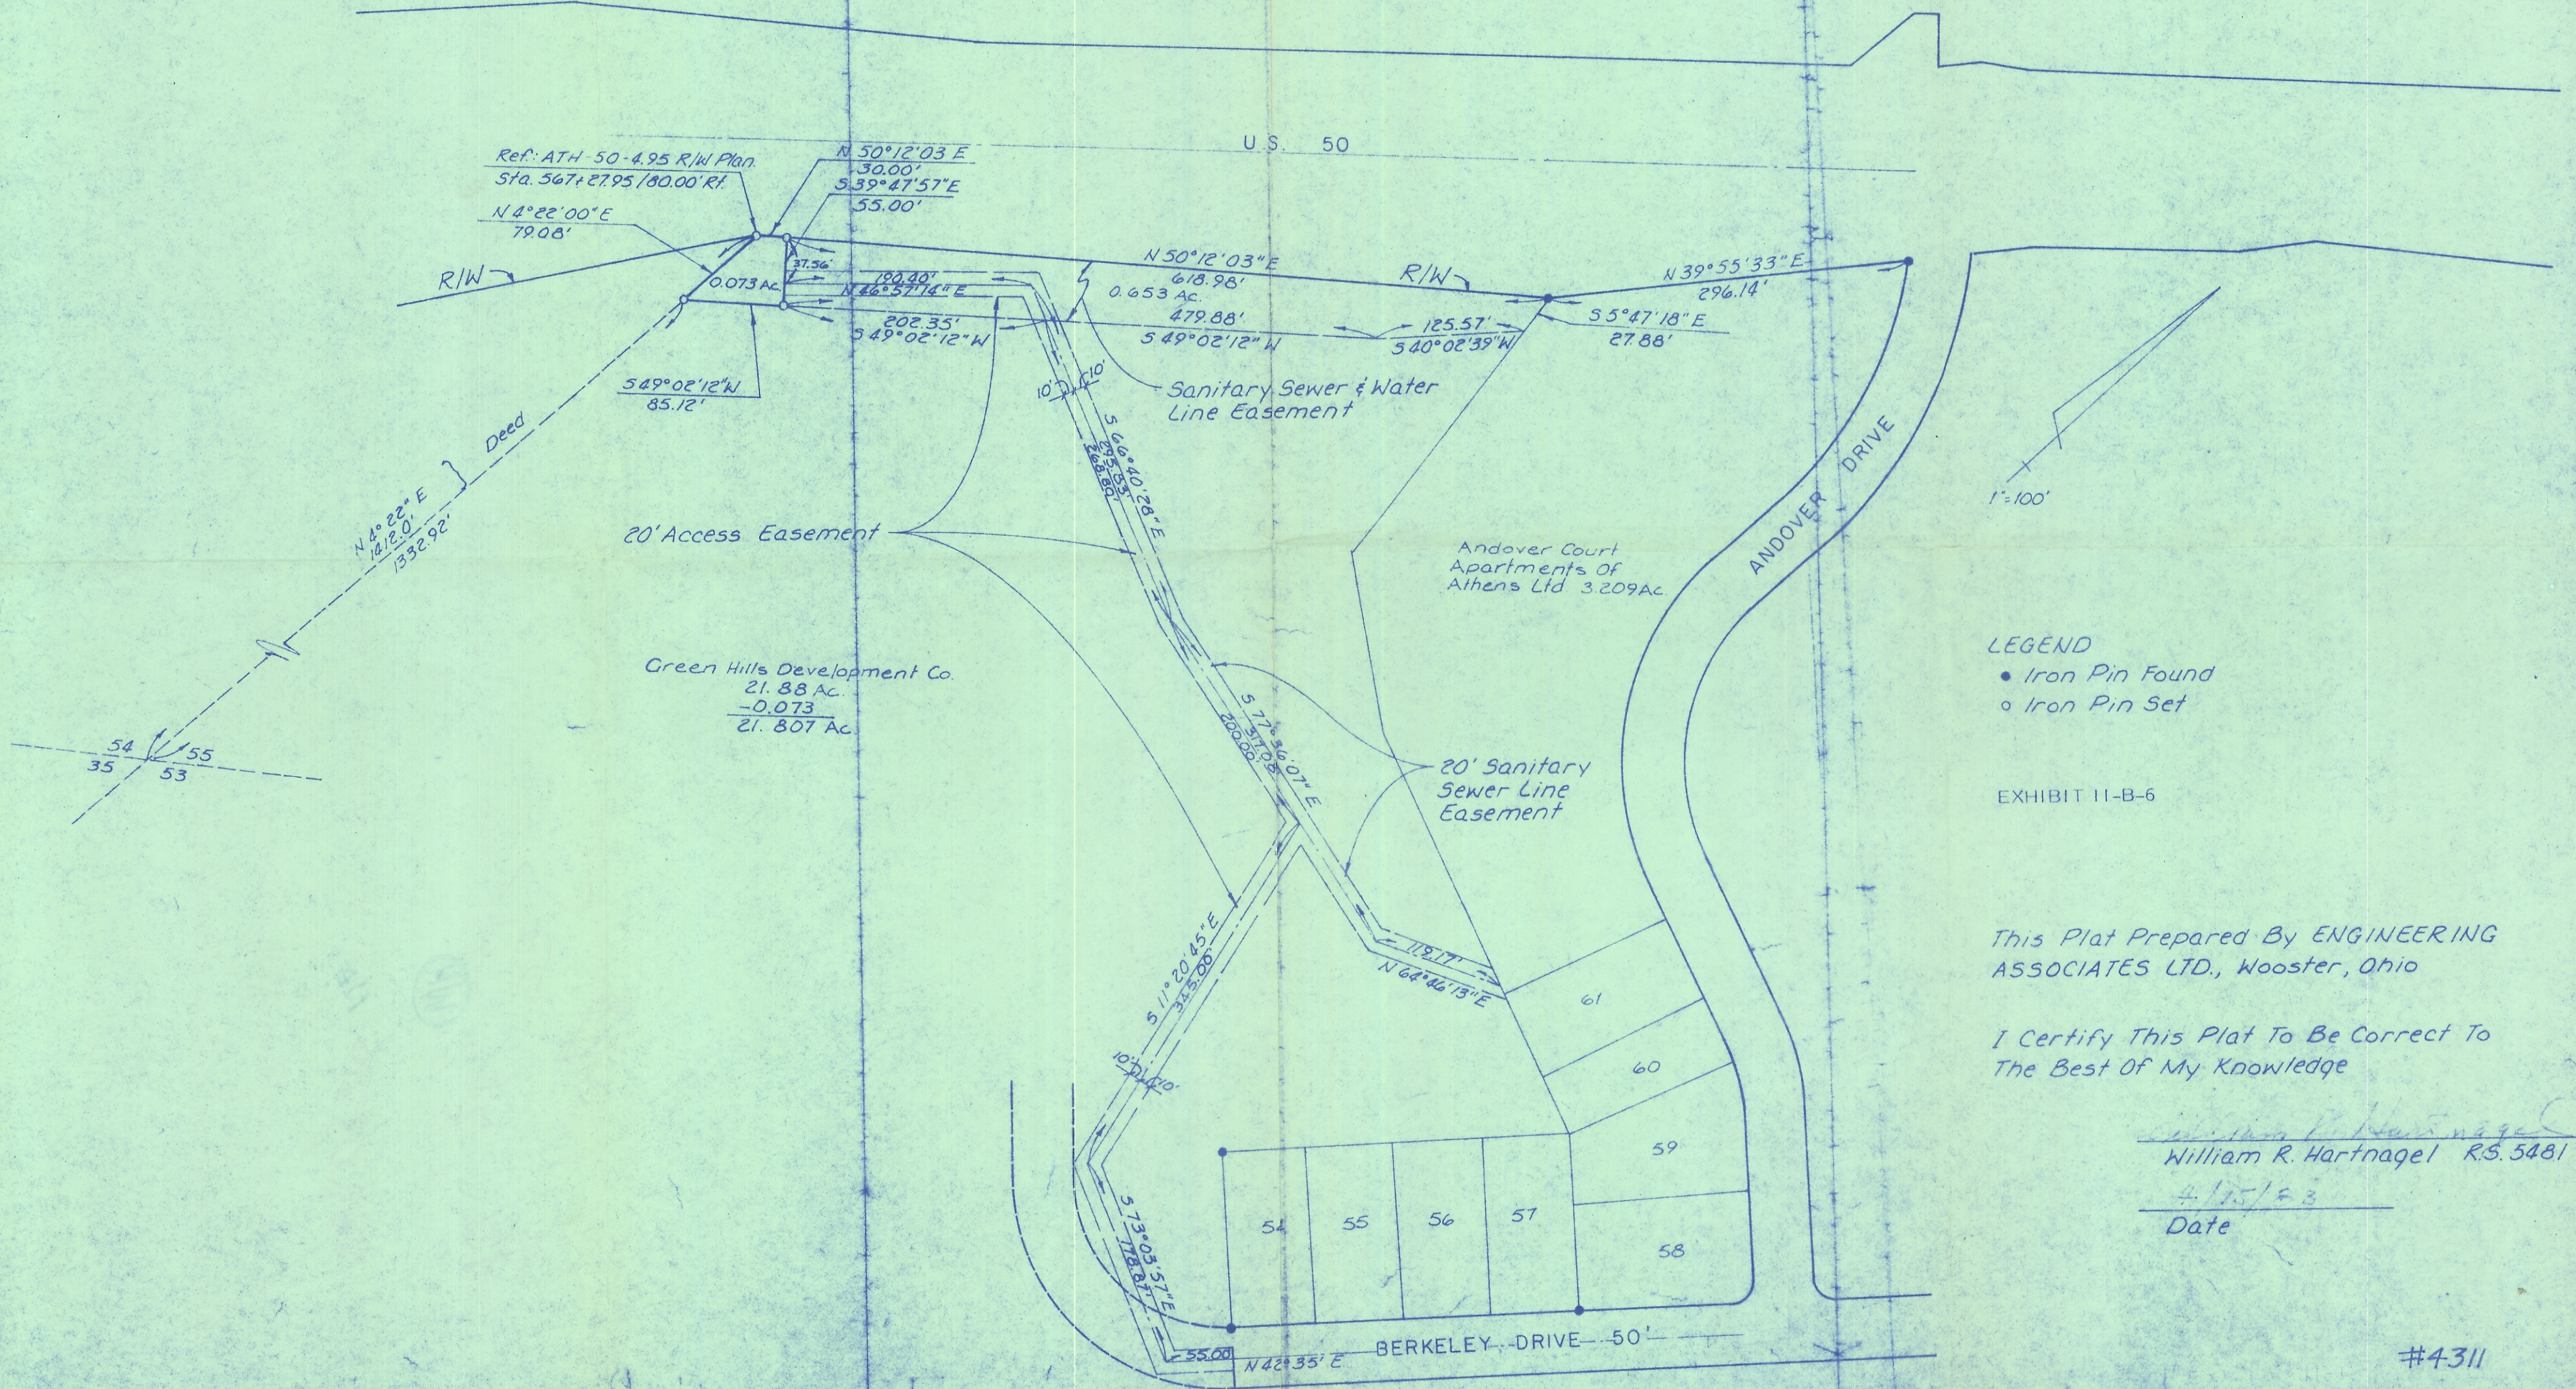

LEGEND

- Iron Pin Found
- Iron Pin Set

EXHIBIT II-B-6

This Plat Prepared By ENGINEERING ASSOCIATES LTD., Wooster, Ohio

I Certify This Plat To Be Correct To The Best Of My Knowledge

William R. Hartnagel
 William R. Hartnagel R.S. 5481
 4/15/83
 Date

#4311