


Sec 13 Athens

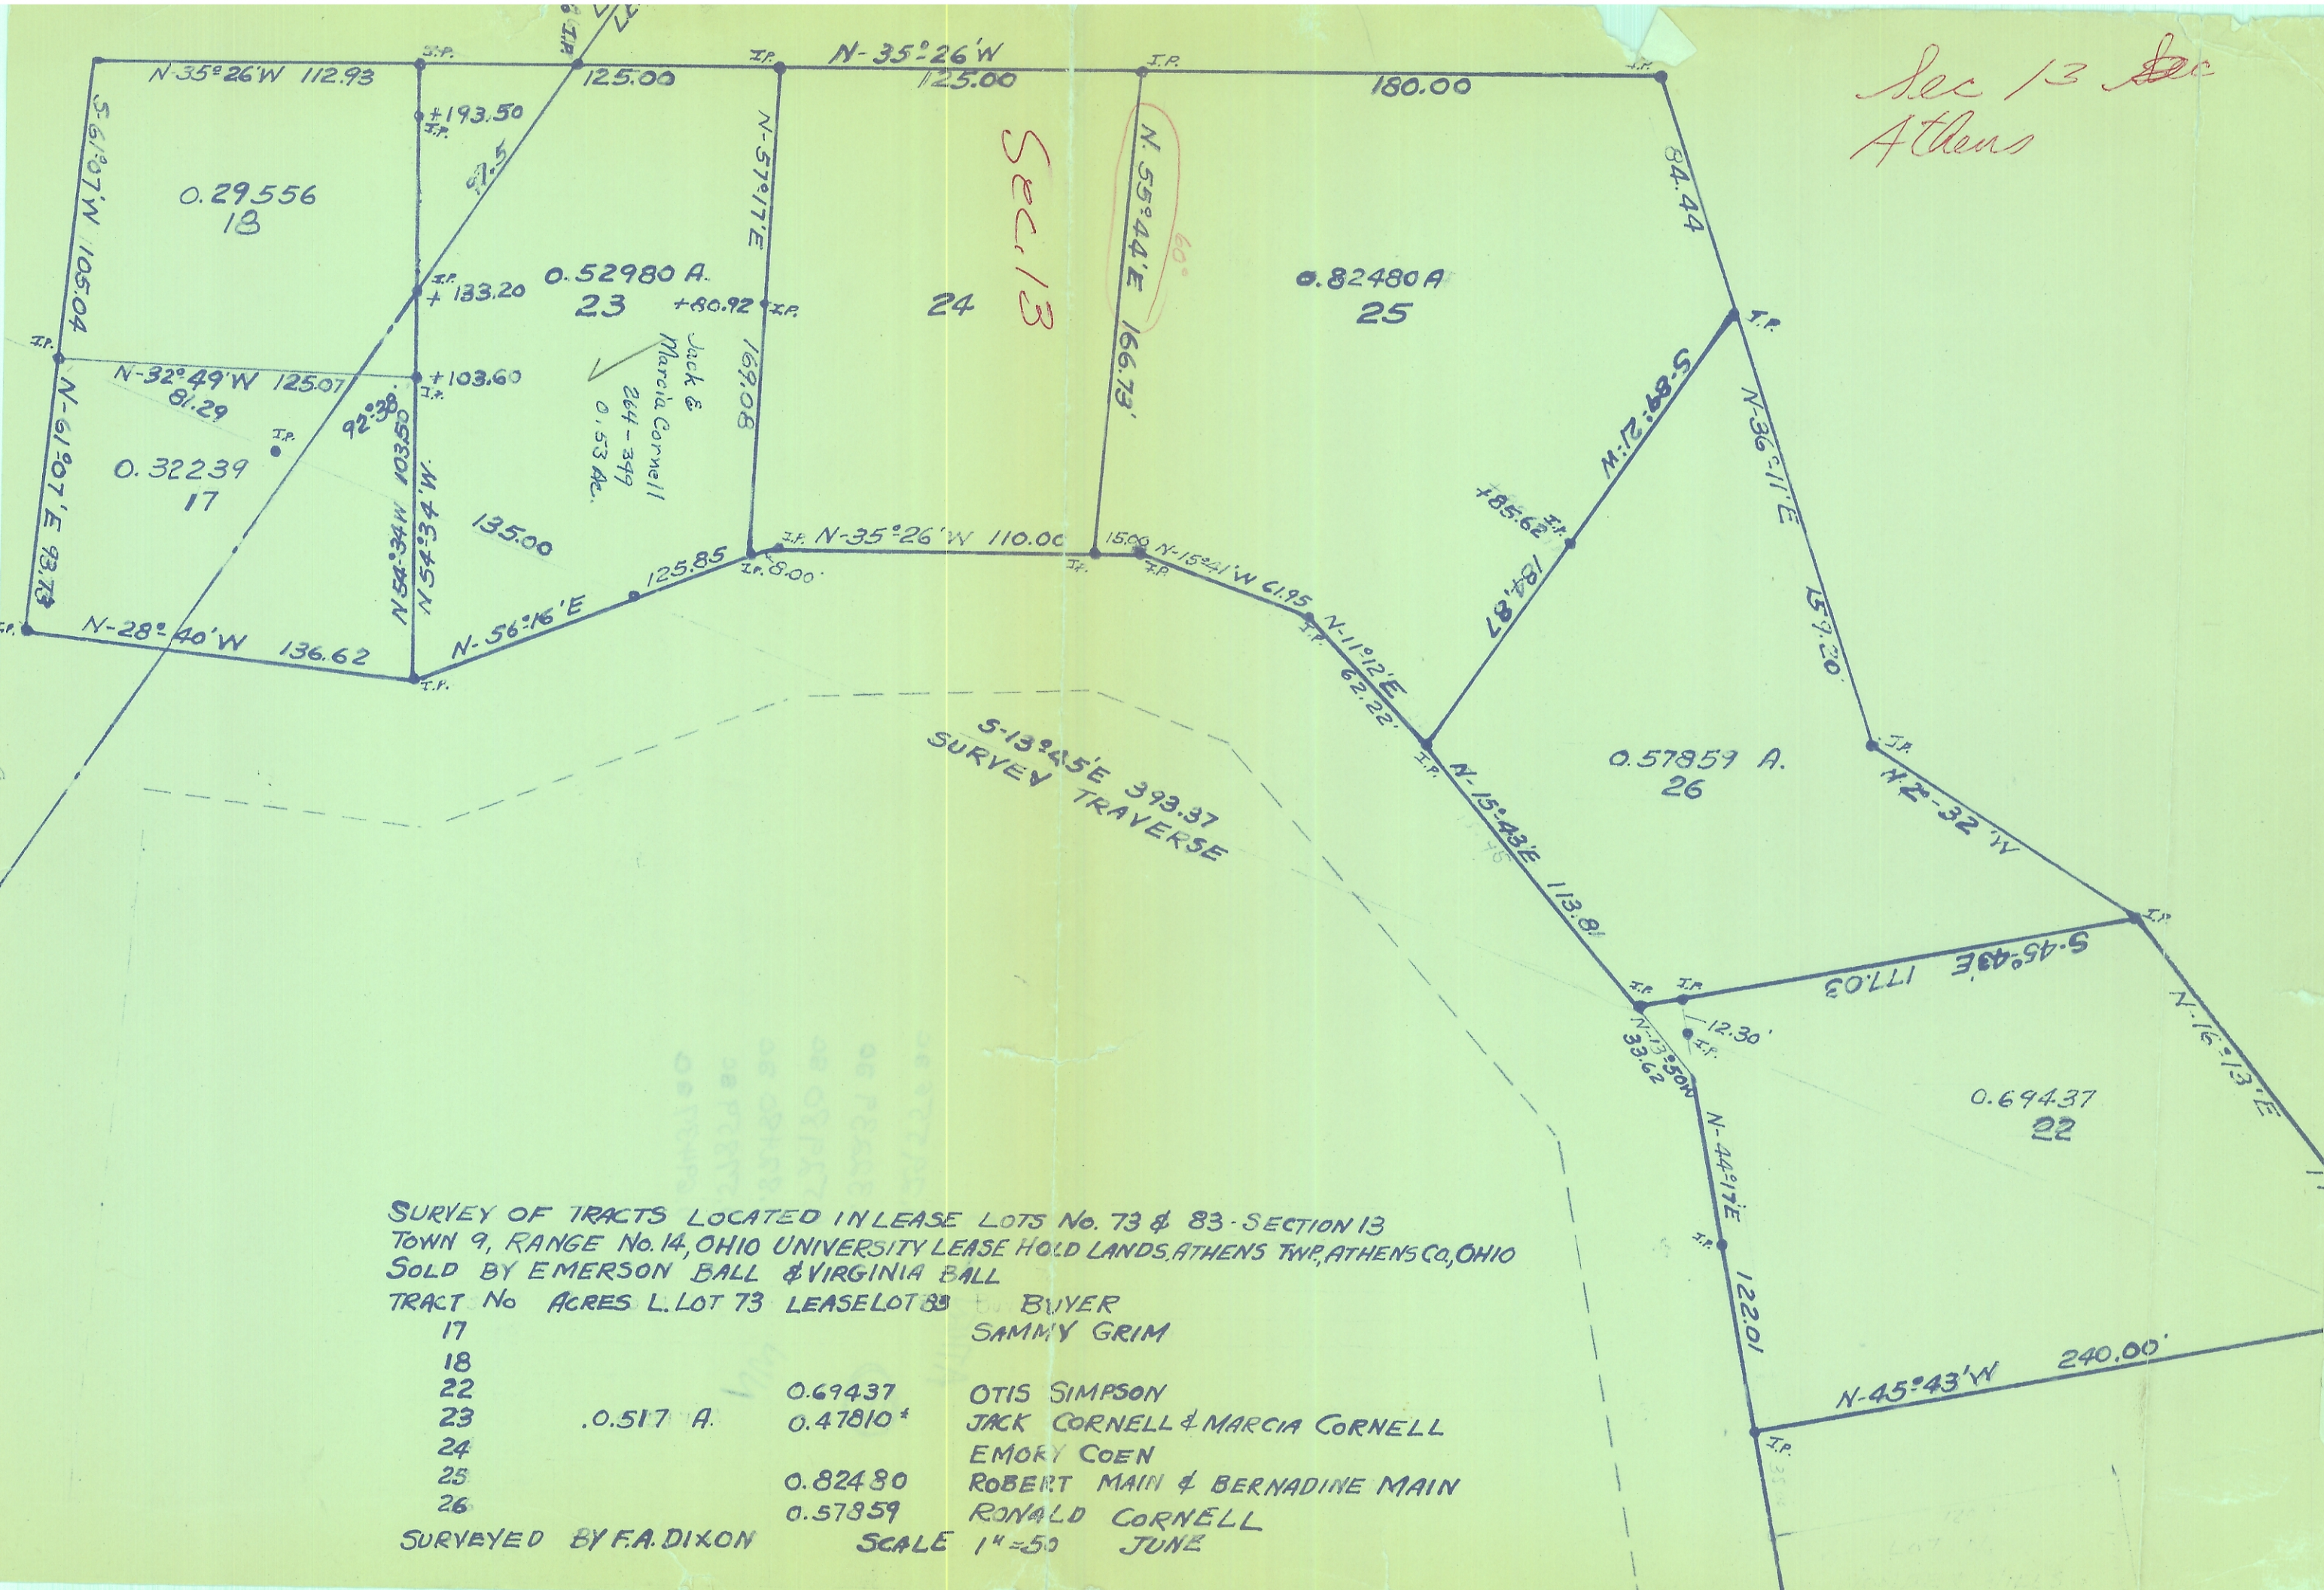

SURVEY OF TRACTS LOCATED IN LEASE LOTS No. 73 & 83 - SECTION 13
 TOWN 9, RANGE No. 14, OHIO UNIVERSITY LEASE HOLD LANDS, ATHENS TWP, ATHENS CO, OHIO
 SOLD BY EMERSON BALL & VIRGINIA BALL

TRACT No	ACRES	L. LOT 73	LEASE LOT 83	BUYER
17				SAMMY GRIM
18				
22				OTIS SIMPSON
23	0.517 A.			JACK CORNELL & MARCIA CORNELL
24				EMORY COEN
25				ROBERT MAIN & BERNADINE MAIN
26				RONALD CORNELL

SURVEYED BY F.A. DIXON SCALE 1" = 50' JUNE