



Sec. 8

Sec 8
Athens

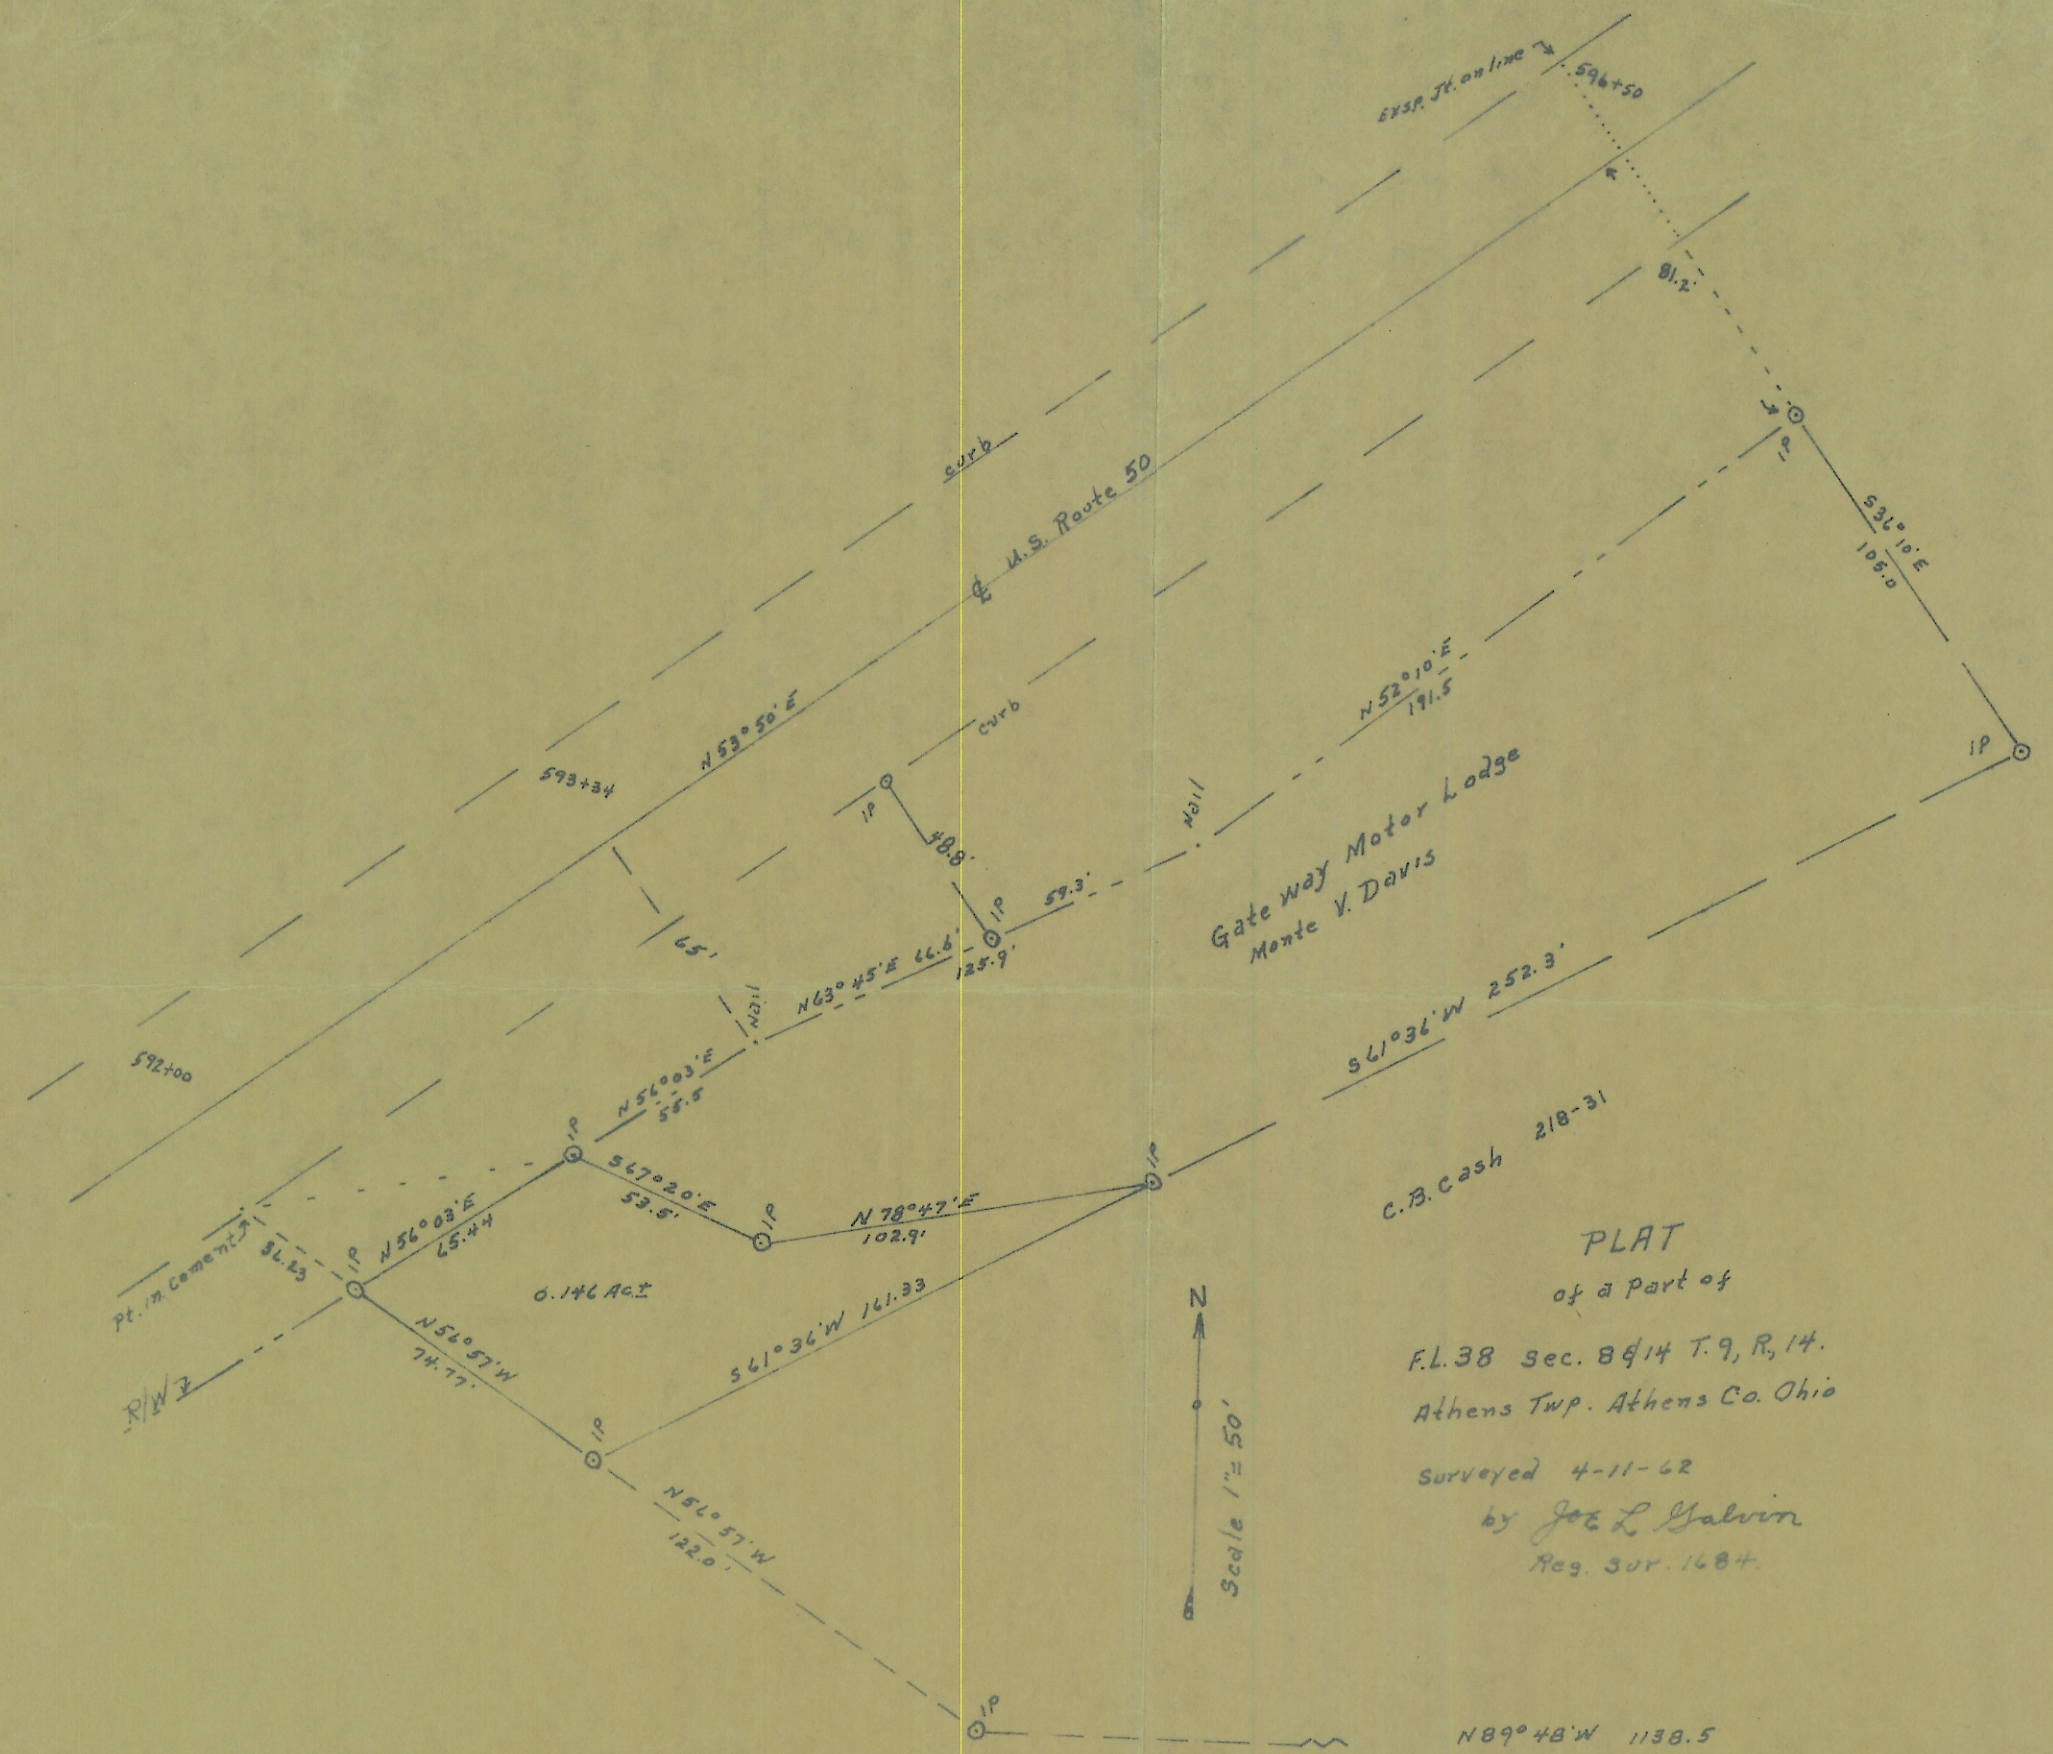

PLAT
 of a part of
 F.L. 38 Sec. 8 & 14 T. 9, R. 14.
 Athens Twp. Athens Co. Ohio
 Surveyed 4-11-62
 by Joe L. Galvin
 Reg. Sur. 1684.

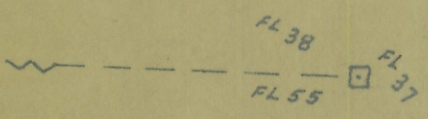

N 89° 48' W 1138.5