


SURVEY OF 0.47337 ACRE TRACT SOLD
 TO CARLOS B. NICHOLSON & JOYCE A. NICHOLSON
 BY CARLOS NICHOLSON & GERALDINE NICHOLSON
 LOCATED IN LEASE LOT No. 84, SEC. 17, T. 19, R. 14
 ATHENS TWP, ATHENS CO, OHIO
 SURVEYED BY F.A. DIXON
 SCALE 1" = 100' DATE APRIL 18, 1940

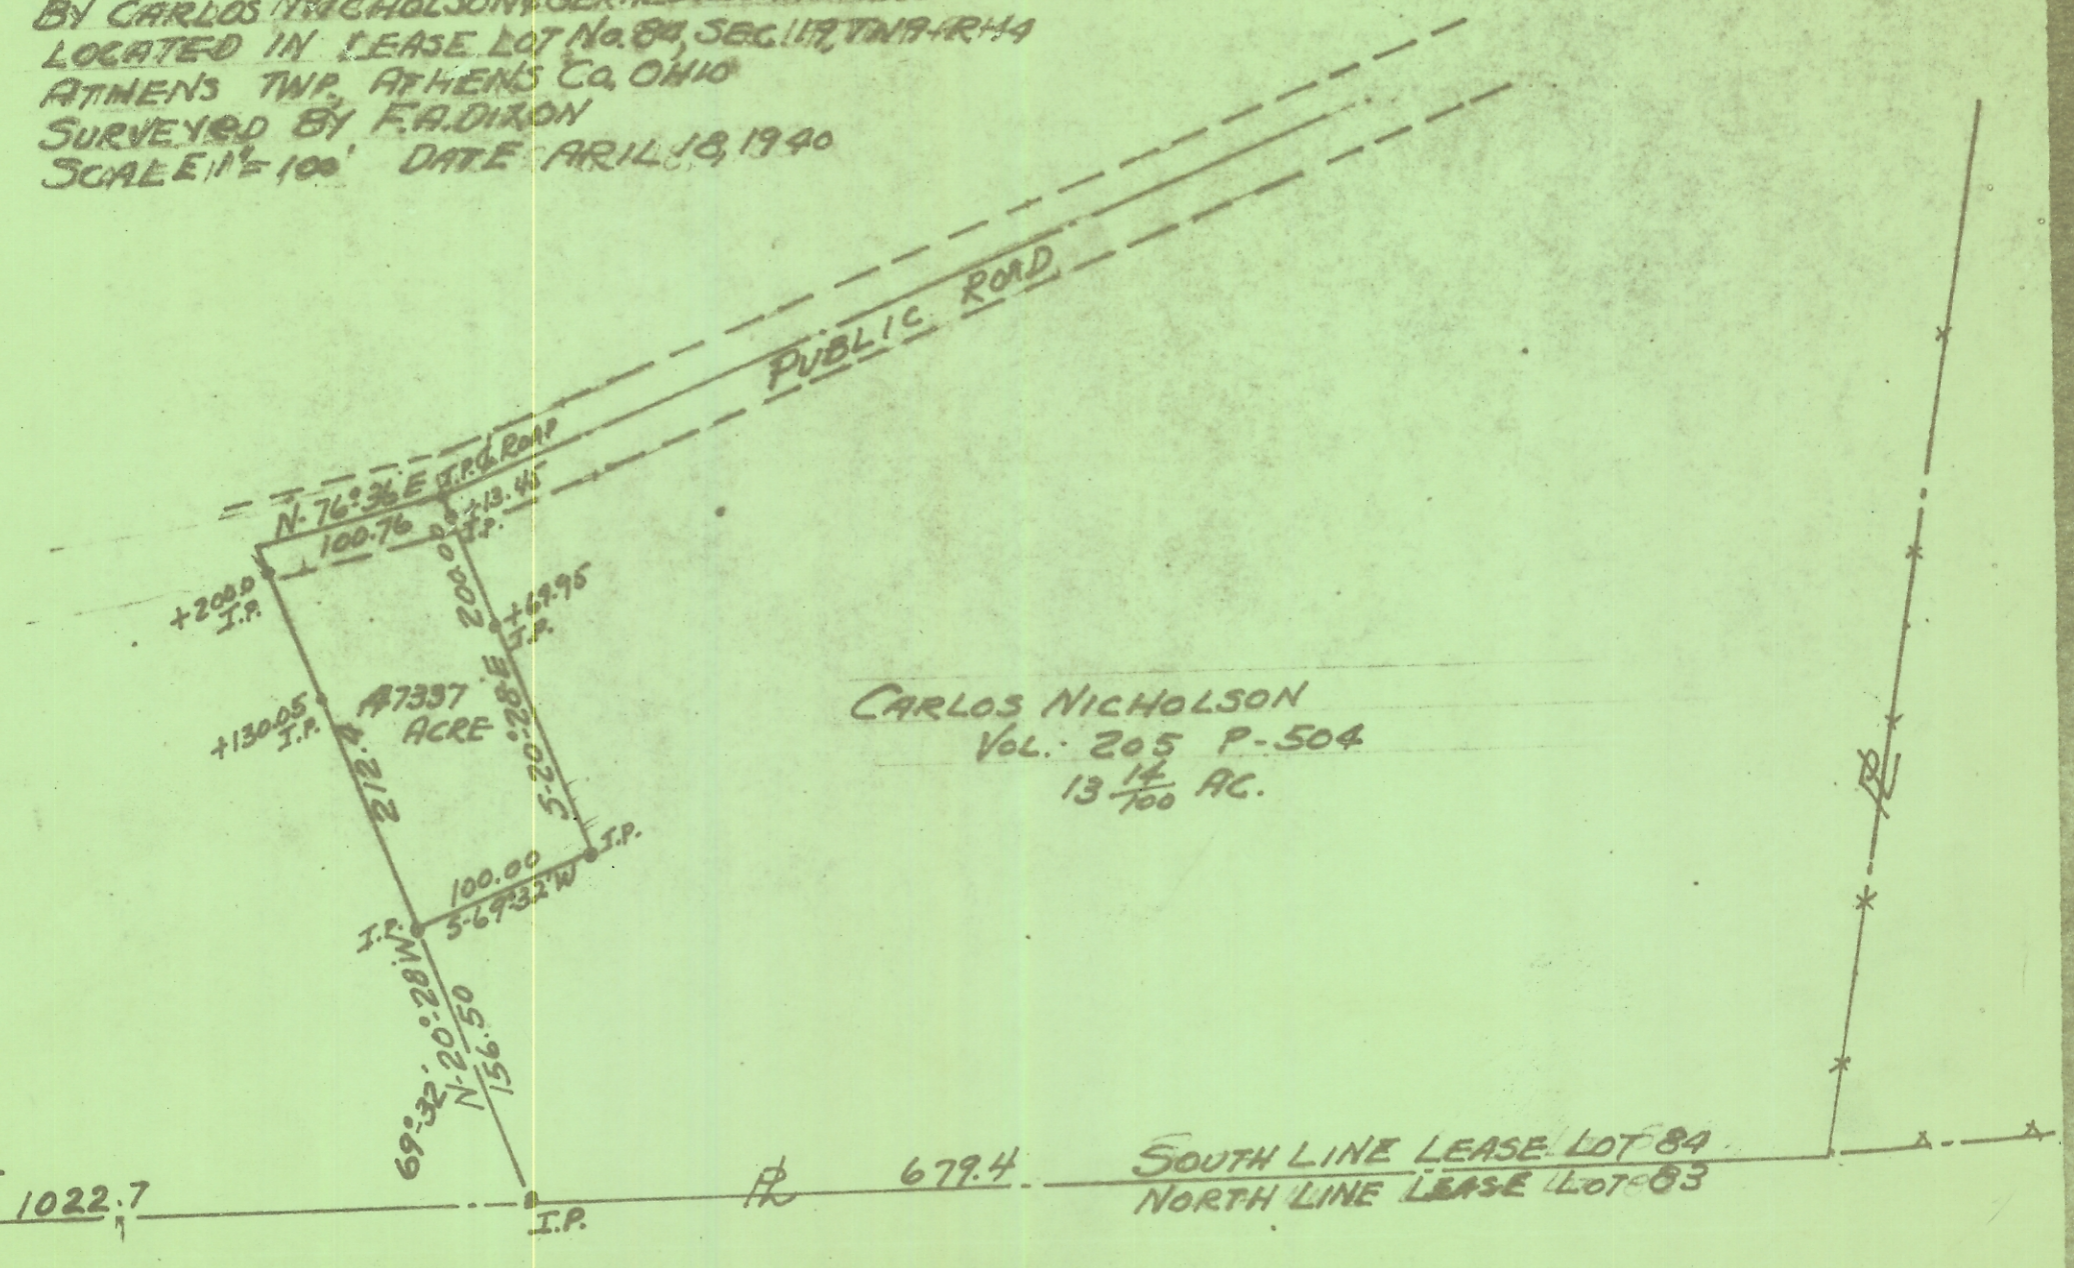

CARLOS NICHOLSON
 Vol. 205 P-504
 13 ¹⁴/₁₀₀ AC.

S.W. COR.
 LEASE LOT 1022.7
 # 84

SOUTH LINE LEASE LOT 84
 NORTH LINE LEASE LOT 83