


C. Thomas Smith  
Ohio Professional Surveyor  
P.O. Box 393  
Racine, Ohio 45771  
740-949-2524

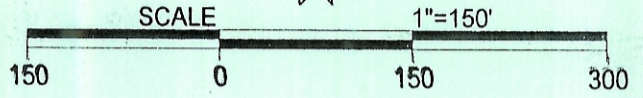


Being a part of Lease Lot 129, Section 27,  
Township-9-North, Range-14-West, Athens  
Township, Athens County, Ohio.

*OK TO TRANSFER  
Michael Capey, R.S.  
ATHENS CITY-COUNTY  
HEALTH DEPARTMENT  
3-28-05*

*THIS IS A TRANSFER  
BETWEEN ADJOINING  
PROPERTY OWNERS*

Note: Bearings are assumed and are for the  
determination of angles only.

All iron pins set are 5/8" rebar with ID  
cap stamped "CTS-6844".

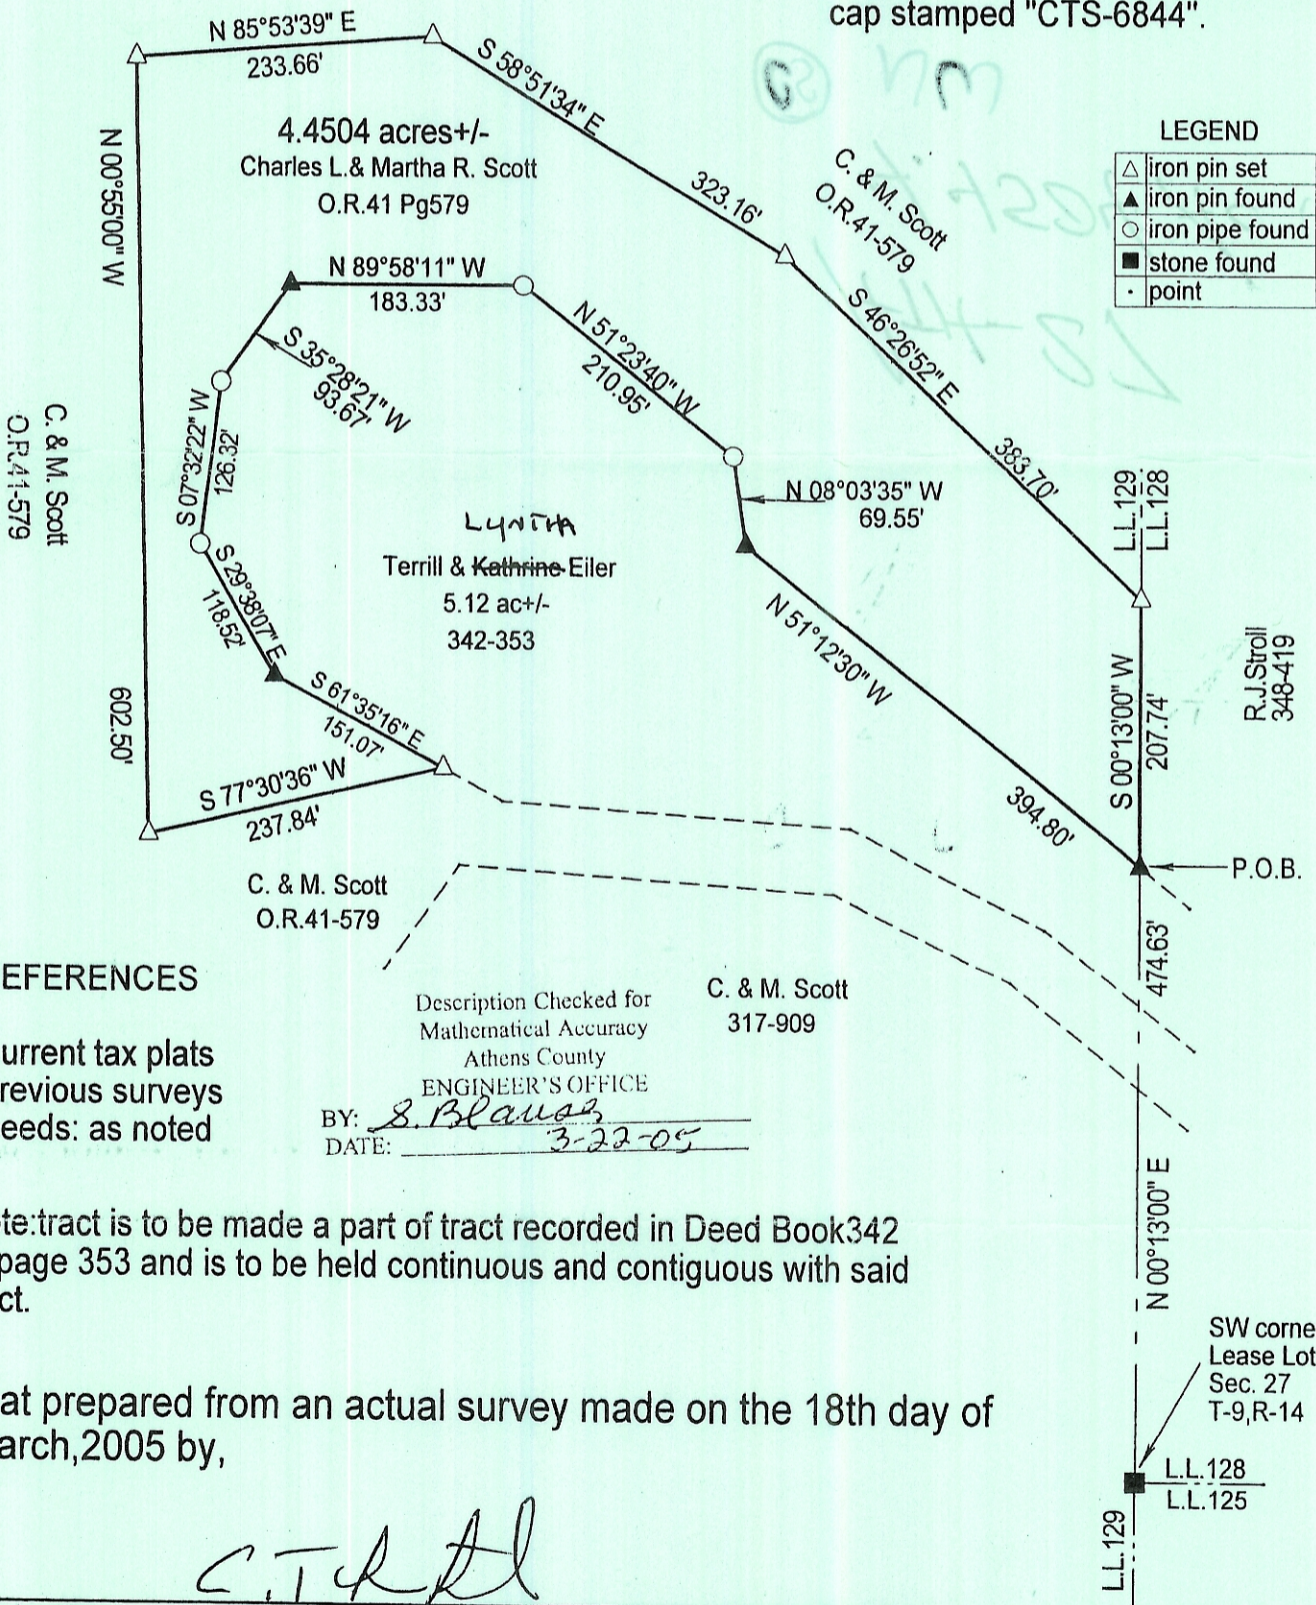

Note: tract is to be made a part of tract recorded in Deed Book 342  
at page 353 and is to be held continuous and contiguous with said  
tract.

Plat prepared from an actual survey made on the 18th day of  
March, 2005 by,

*C. T. Smith*

Ohio Professional Surveyor

No. 6844

*Exhibit B*