


# PARCEL AREAS

PAR. NO.	TOTAL AREA	LEASE LOT 11	LEASE LOT 12	CITY OF ATH.	ATHENS TWP.	FIRST TRACT 200/233	SECOND TRACT 200/233
I	1.1651 Ac.	- 0 -	1.1651 Ac.	- 0 -	1.1651 Ac.	1.0706 Ac.	0.0945 Ac.
II	0.7628 Ac.	0.0000002 Ac.	0.7627998 Ac.	0.0268 Ac.	0.7360 Ac.	0.6264 Ac.	0.1364 Ac.
III	0.6915 Ac.	0.1103 Ac.	0.5812 Ac.	0.1420 Ac.	0.5495 Ac.	0.0425 Ac.	0.6420 Ac.
IV	0.9685 Ac.	0.8530 Ac.	0.1155 Ac.	0.6525 Ac.	0.3160 Ac.	- 0 -	0.9685 Ac.
V	0.3804 Ac.	0.2500 Ac.	0.1304 Ac.	0.2271 Ac.	0.0833 Ac.	0.0370 Ac.	0.3434 Ac.

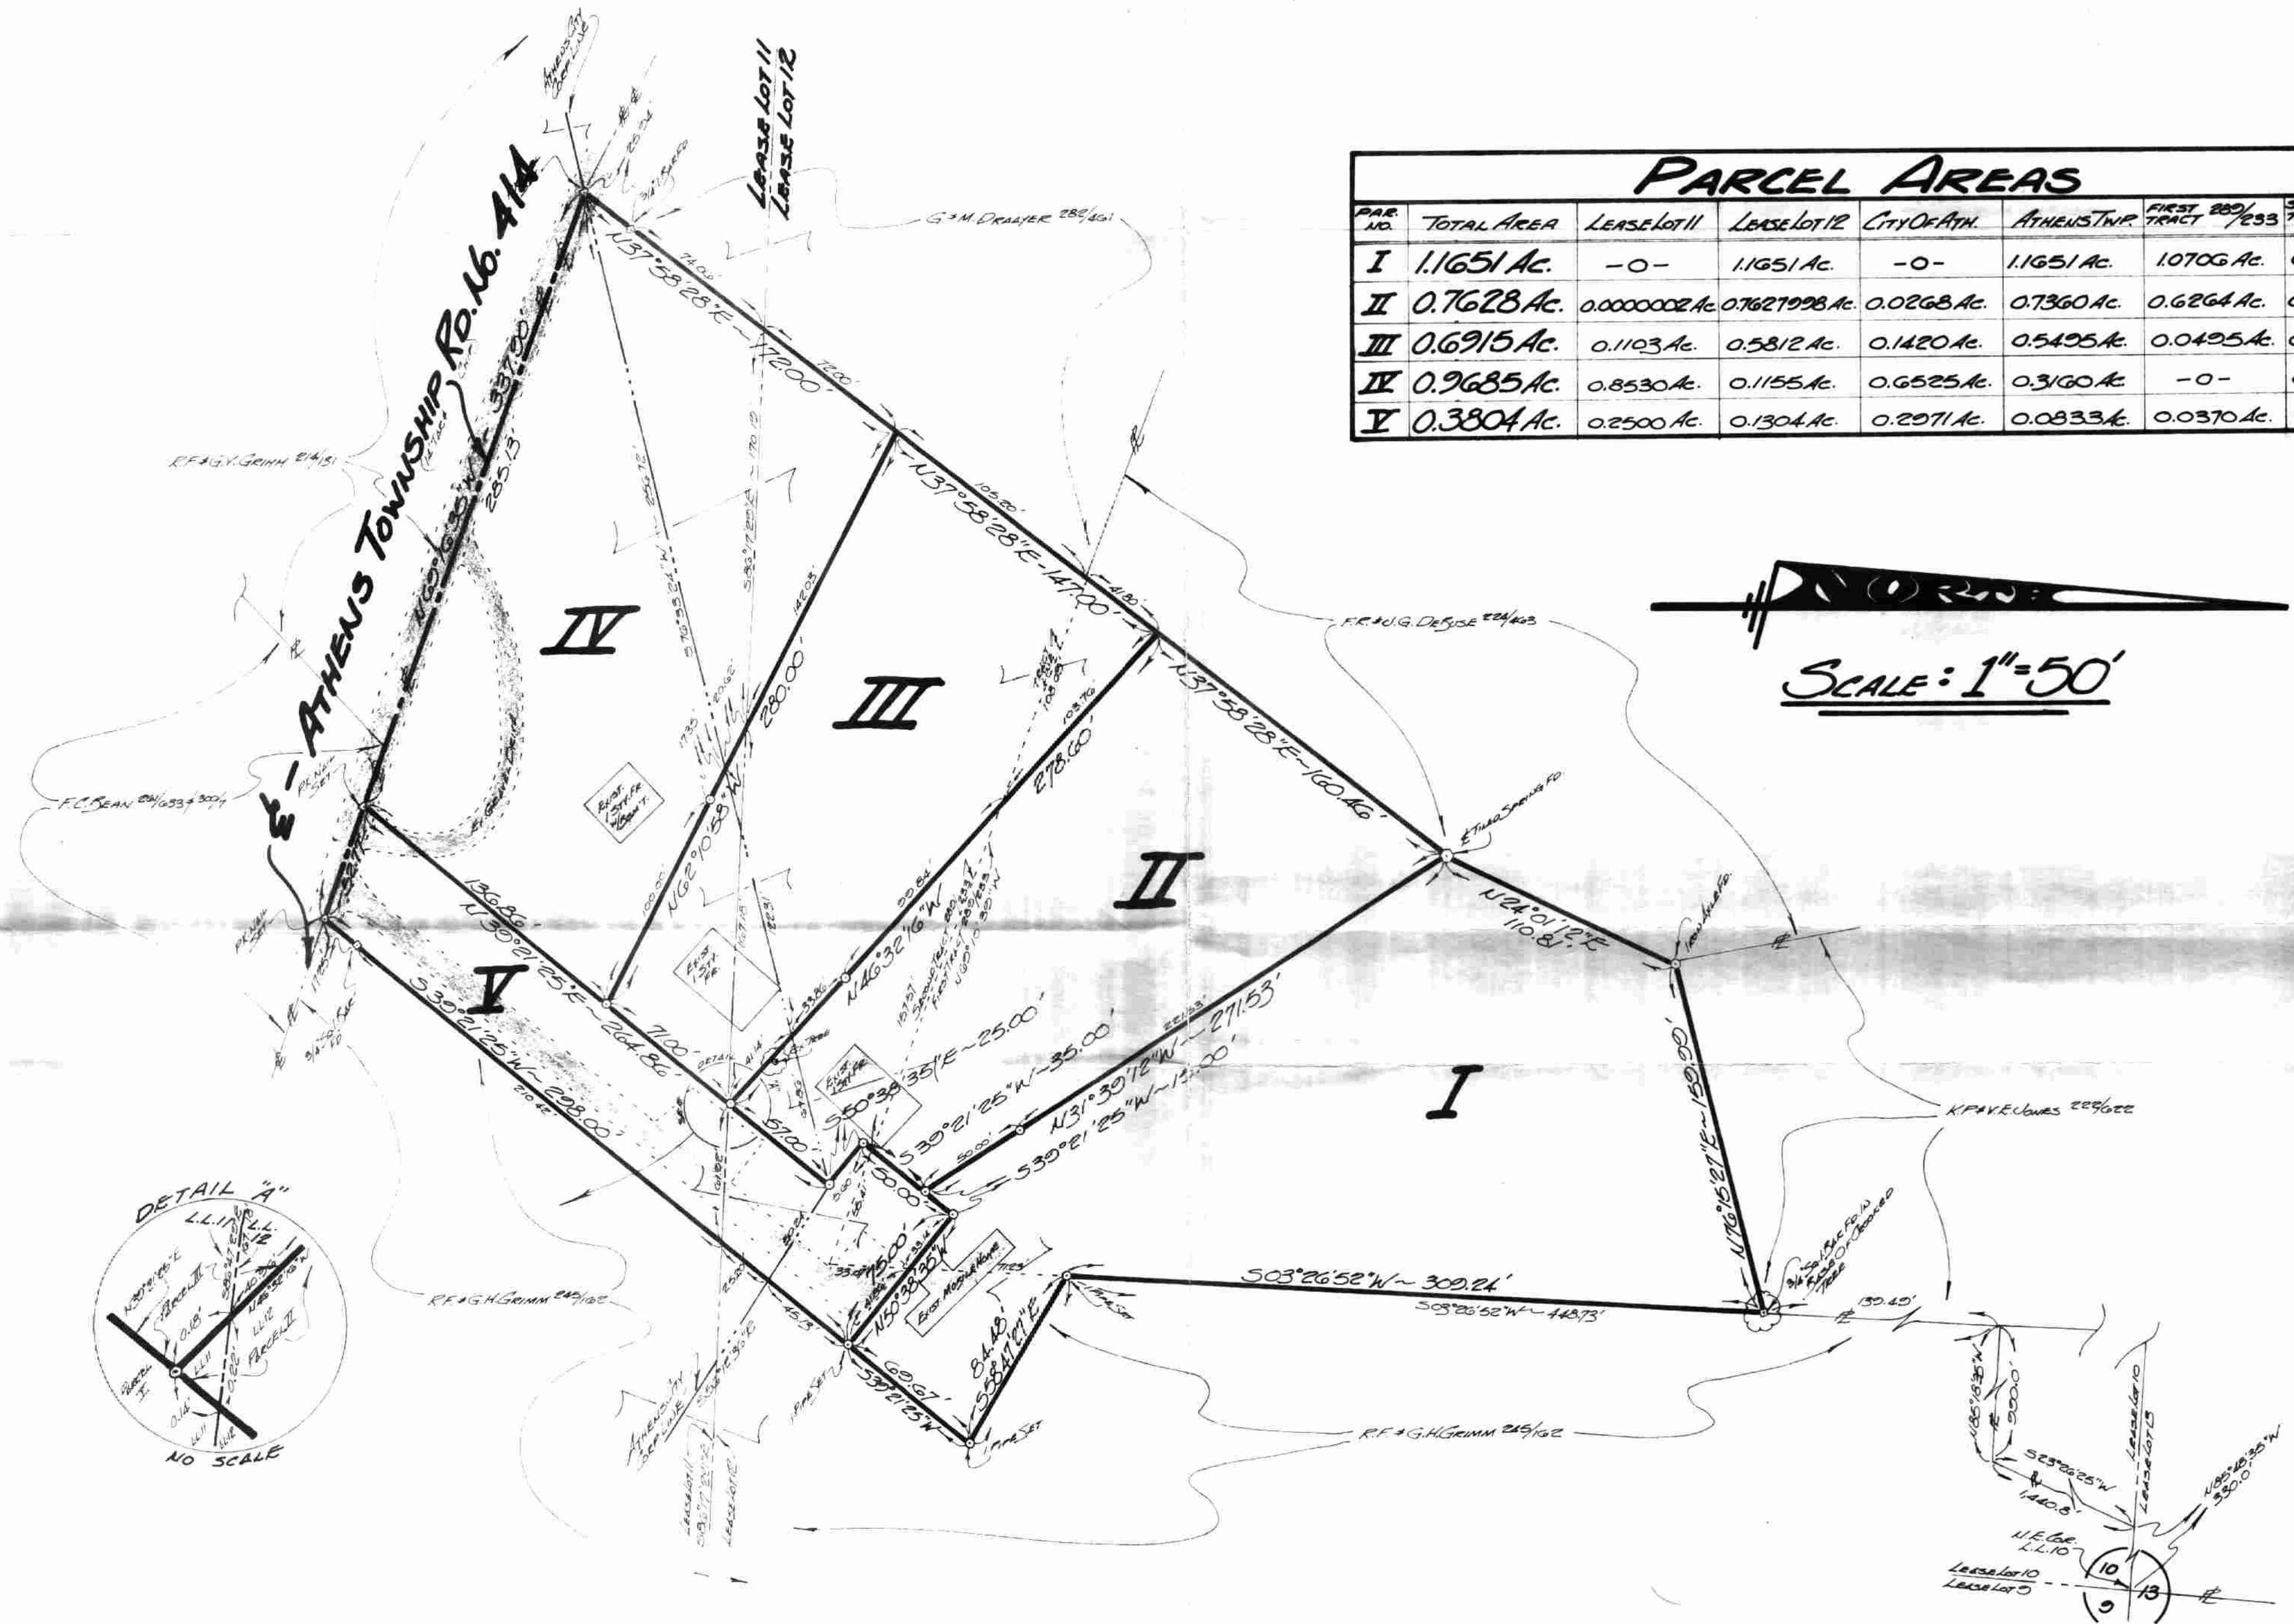

SCALE: 1" = 50'



66

Ms. VIRGINIA GRIFFIN  
51 LONGVIEW HGTS.  
ATHENS, OHIO 45701

GERALD W. BAYHA P.S.  
REGISTERED PROFESSIONAL SURVEYOR No. 5-6139  
ROUTE No. 5 - Box No. 204  
ATHENS OHIO ~ 45701 ..... (614) 592-4398

# PLAT OF SURVEY

OF 5 TRACTS SITUATE IN LEASE LOTS 11 AND 12, SECTION 2,  
TOWN 9 - RANGE 14 - PARTIALLY IN THE CITY OF ATHENS,  
ATHENS TOWNSHIP, ATHENS COUNTY, OHIO.

DRAWN	CHECKED	REVISIONS	DATE	JOB NO.
G	G		17 Jan '76	1275-00

1  
1

Gerald W. Bayha P.S.