


Athens Sec. 2.

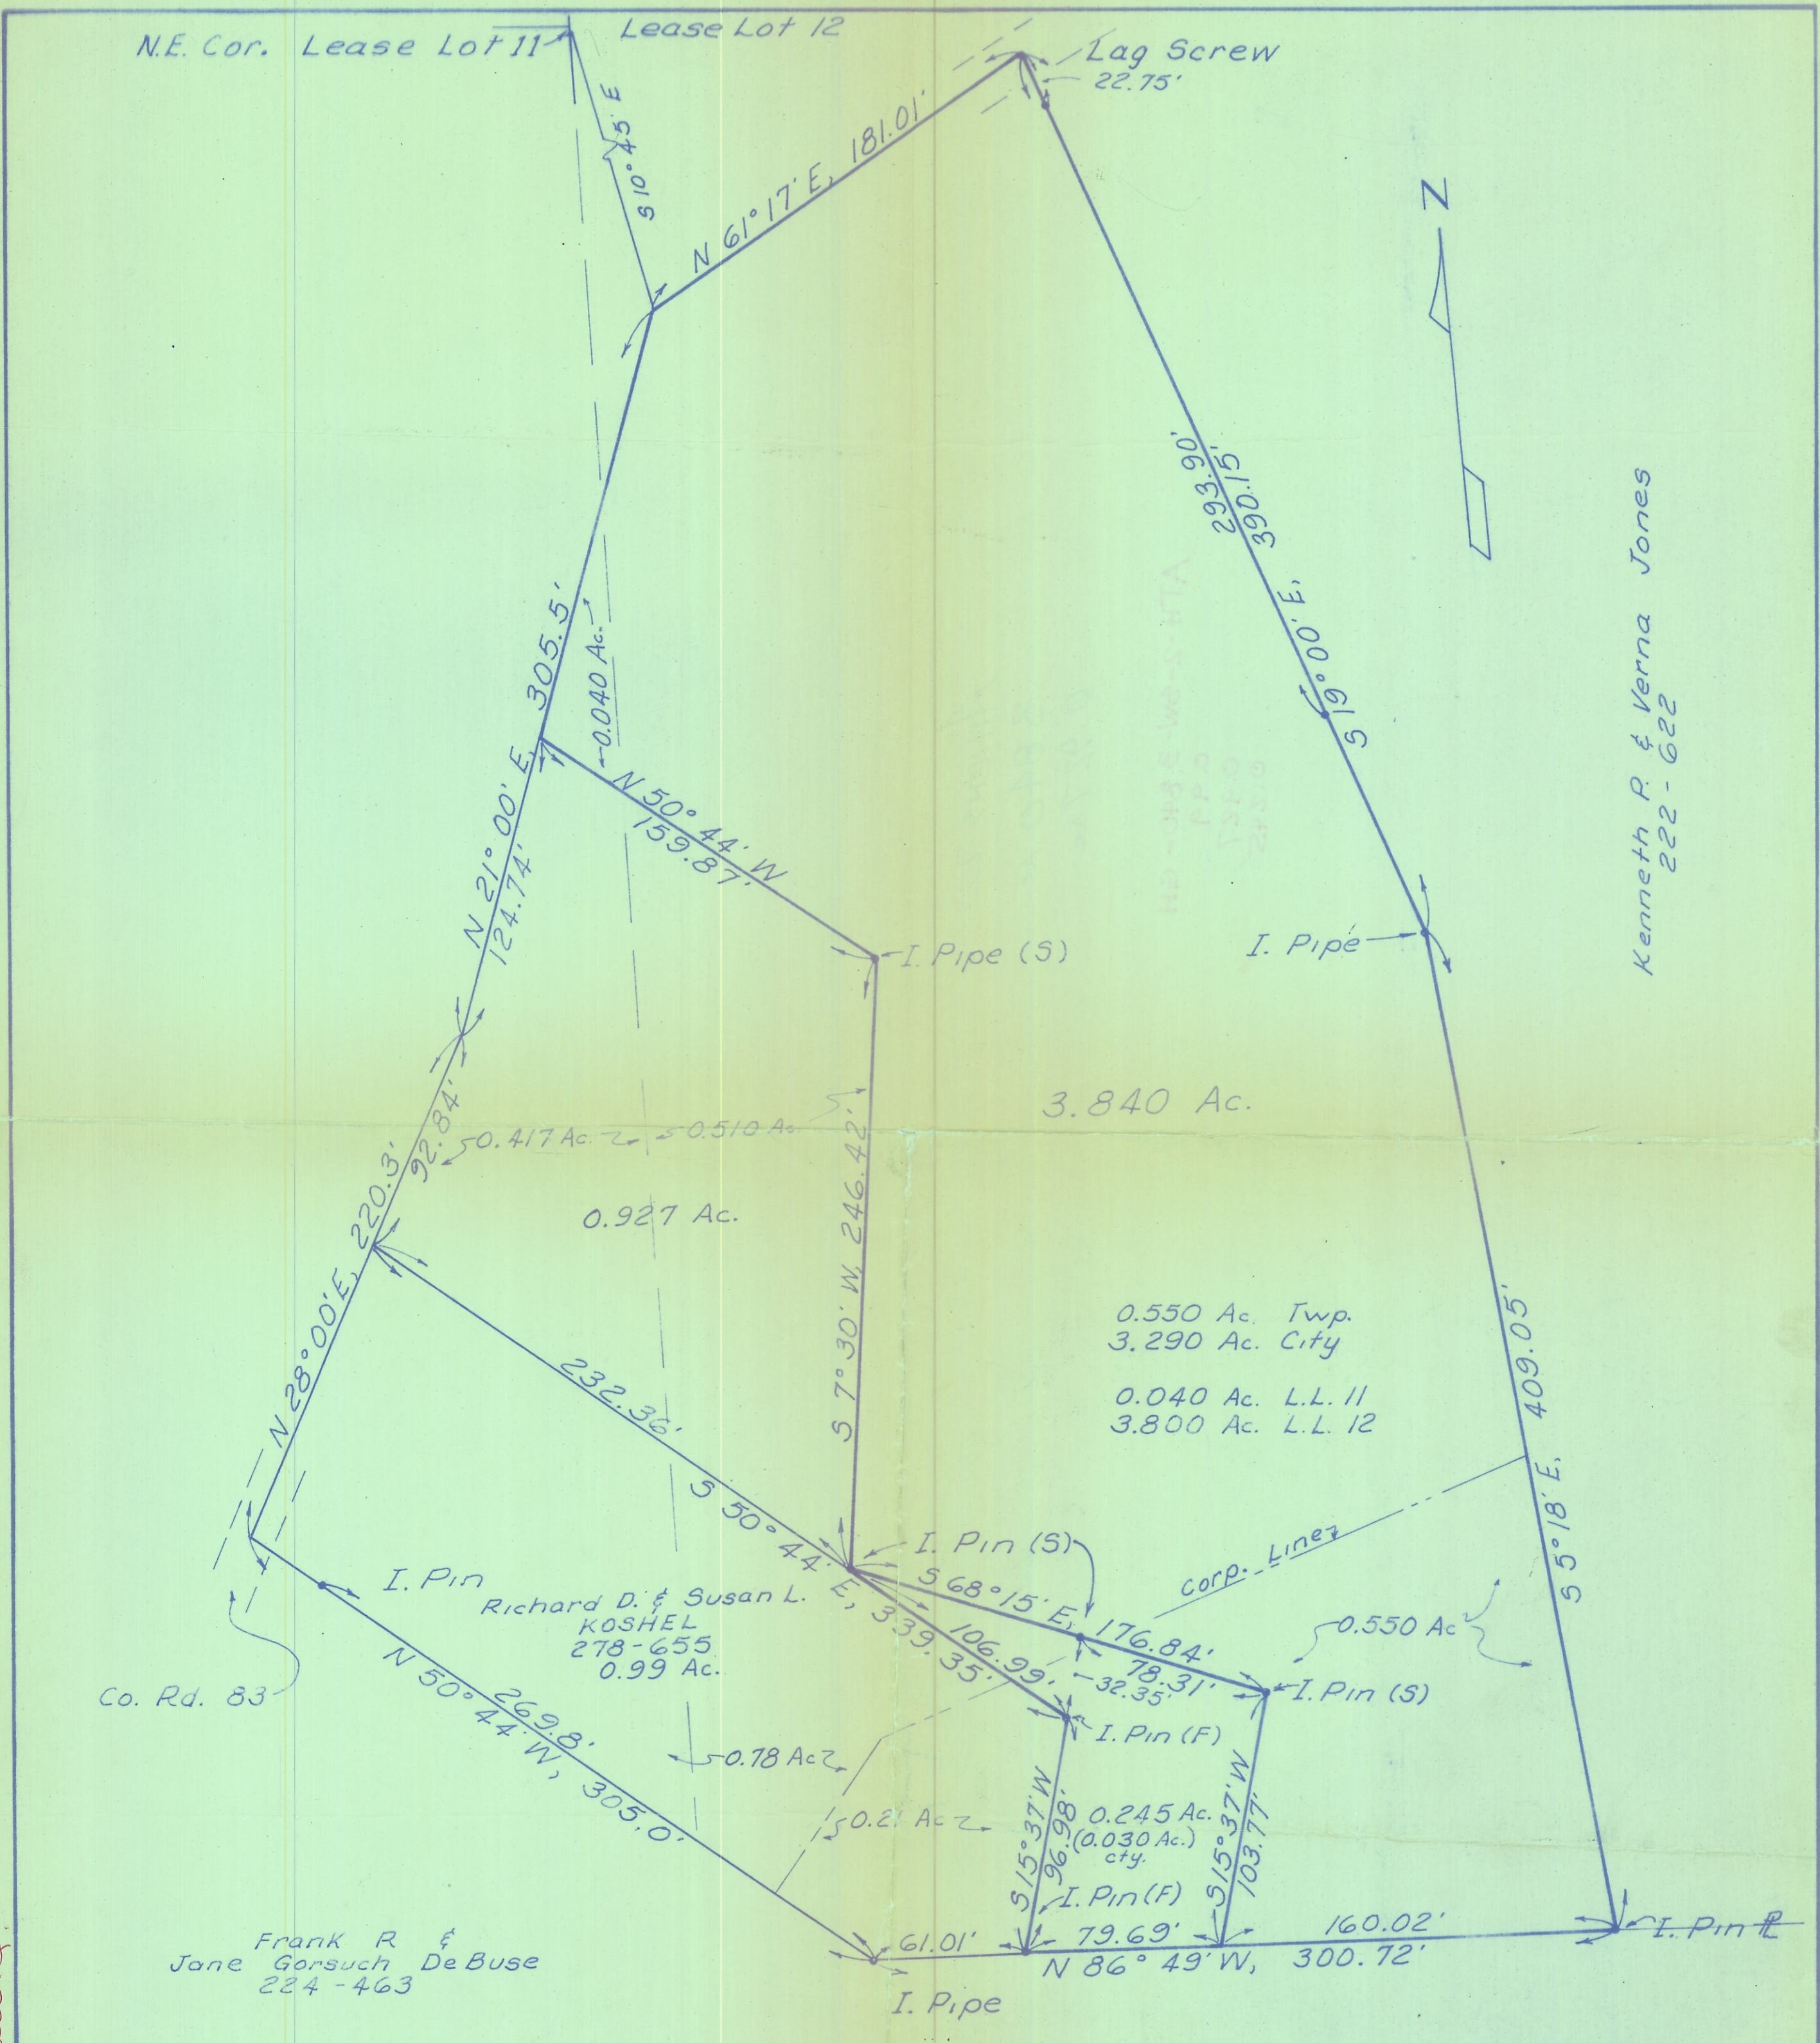

DATE 6-74	Survey For JAMES T. SHIPMAN Lease Lots 11 & 12 Sec. 2 T-9 R-14 Athens Twp., Athens Co., Ohio
SCALE 1" = 50'	

Surveyed By
Gerald E. Hann
21 Elmwood Pl.
Athens, Ohio

