


ROY D. ROWLAND FARM
VOL - 186 - P. 2

PLAT OF 2.60 ACRE TRACT FOR TRANSFER INTO CORPORATION
OF THE CITY OF ATHENS BY GOOD INC.
LOCATED IN FARM LOT 25, SEC. 4, T19, R-14, O.C.P.
ATHENS TWP, ATHENS CO., OHIO
SURVEYED JAN. 14, 1956 - DATE OF PLAT AUG. 15, 1956
BY F.A. DIXON REG. ENGR # 4786 & SURV. # 3060
SCALE 1" = 50'

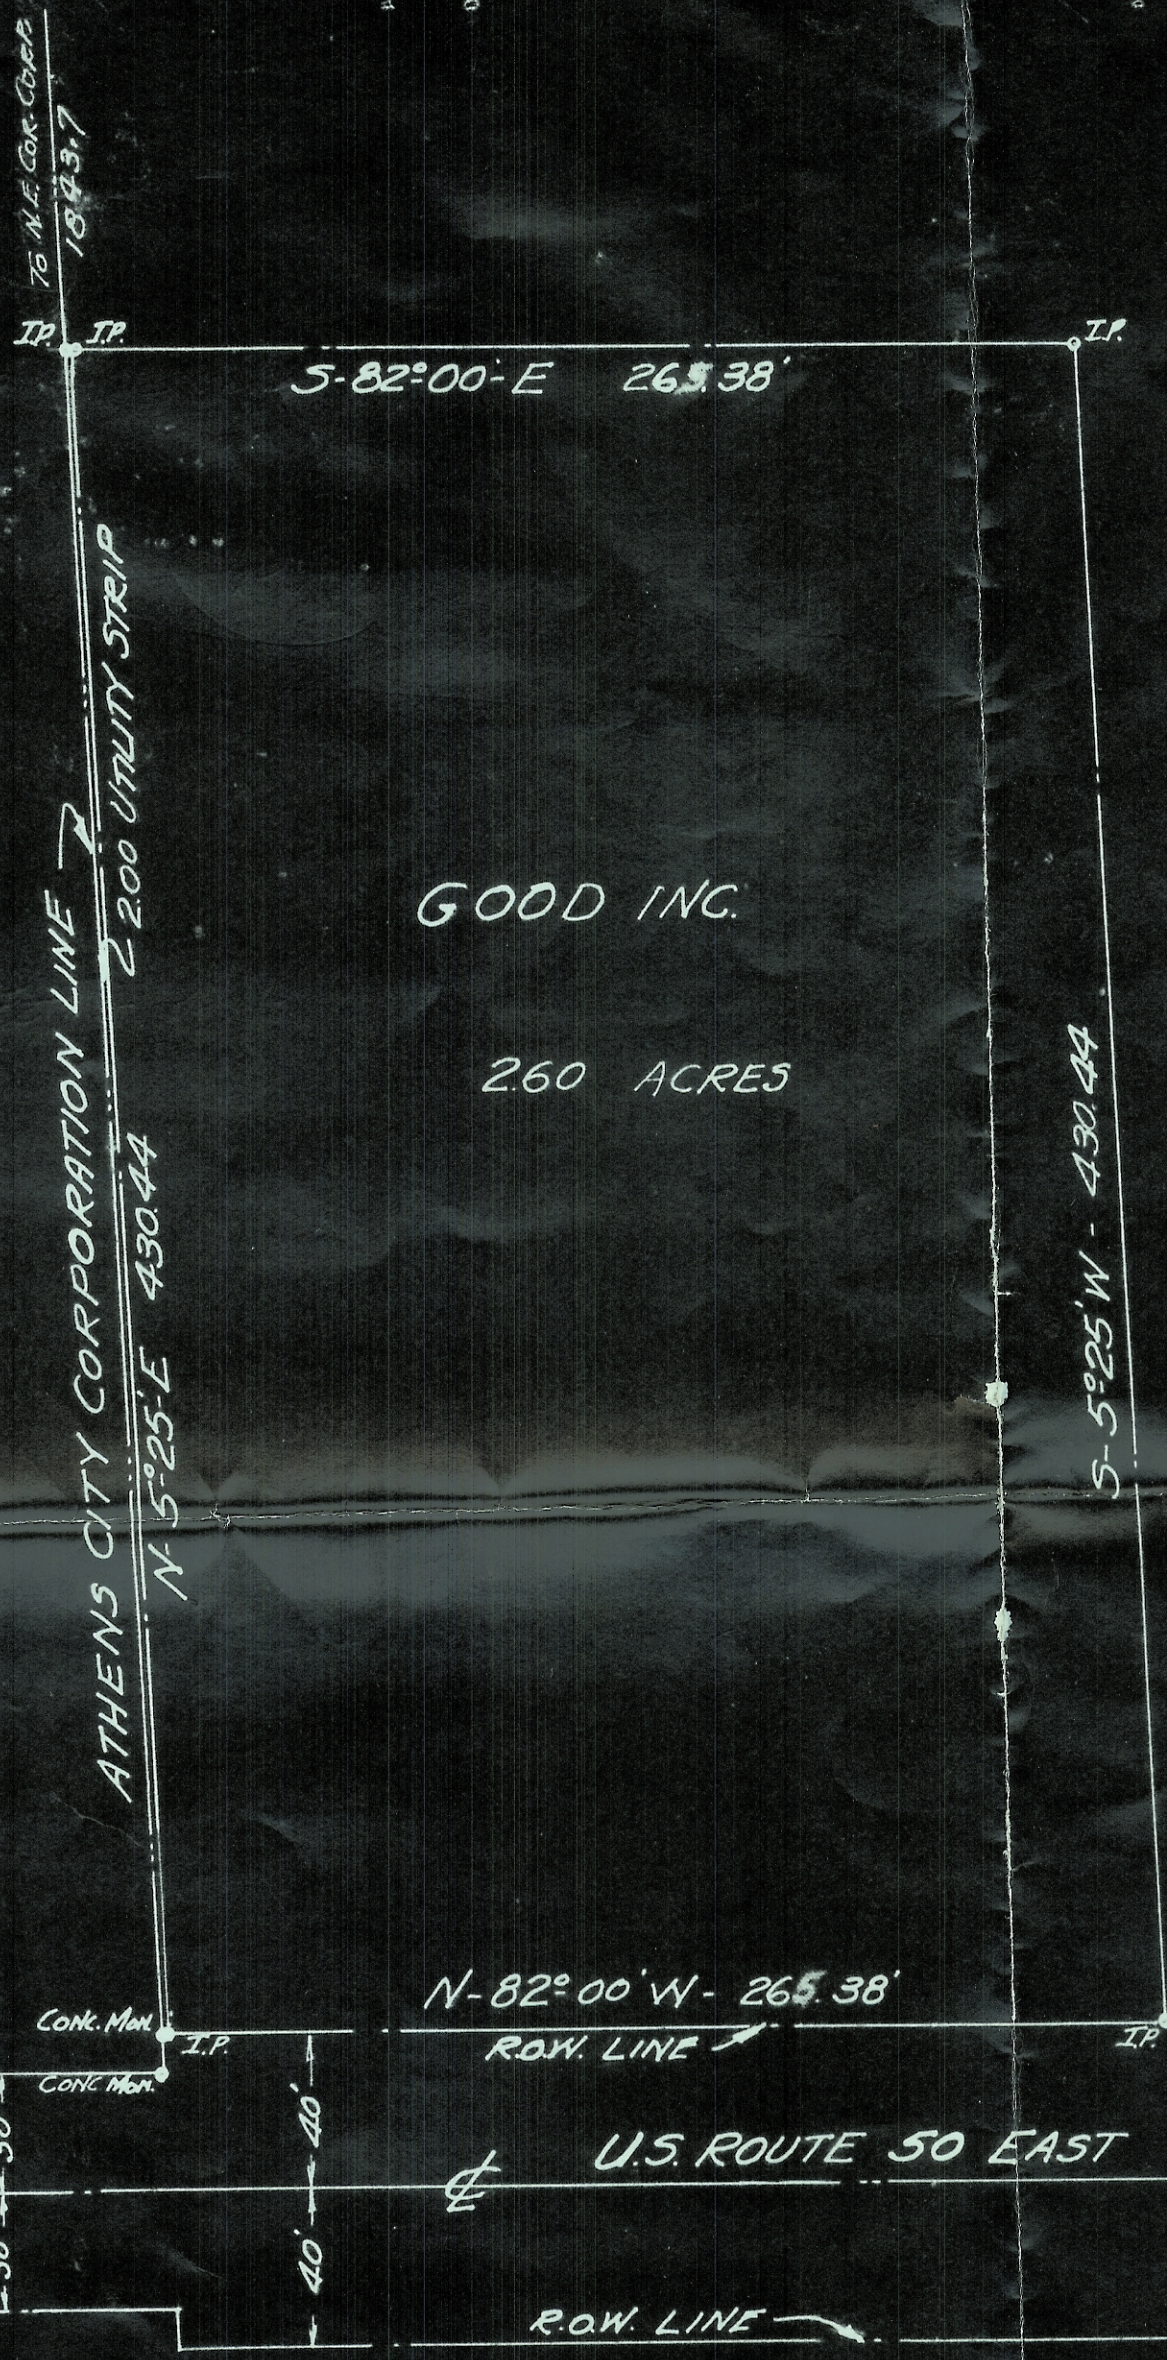

APPROVED FEB. 7, 1957
DIRECTOR OF PUBLIC
SERVICE FOR THE CITY OF ATHENS, OHIO

APPROVED FOR TRANSFER
ATHENS COUNTY COMMISSIONERS

ACCEPTED BY COUNCIL OF THE CITY OF
ATHENS, OHIO BY ORDINANCE No.
PASSED BY COUNCIL Feb 4, 1956
CLERK OF COUNCIL

Transferred March 11, 1957
J.W. Whaley, Auditor
Received March 21, 1957
at 11:25 AM
Licens: Plat Book 7-Page
See 800

39846

ATHENS COUNTY, OHIO
Received For Record
at 11:25 A.M. on the
MAR 21 1957 19 Recorded
19 in
Book No. Page
CLAUDIS E. CHAPPEL, Recorder