

Wm Strickland

The following Real Estate situate in FL. 203 & FL. 207 Section 6 Town 9 Range 14 Athens township Athens County Ohio and bounded and described as follows to wit.


Beginning at a point in the middle of present Township Road 213 which is  $S84^{\circ}19'E$  (along the south line of FL. 203) 625.74 feet and leaving south line  $S5^{\circ}41'W$  32.79 feet to the middle of said road and is the place of beginning of the tract to be conveyed, thence  $S65^{\circ}36'E$  245.53 feet to an iron pin passing an iron pin at 52.0 feet thence  $N42^{\circ}18'E$  317.62 feet to an iron pin thence  $N65^{\circ}36'W$  269.62 feet to a point in the middle of Township Road passing an iron pin at 235.21 feet thence along the middle of said road  $S0^{\circ}10'E$  65.45 feet,  $S4^{\circ}44'W$  36.29 feet,  $S20^{\circ}44'W$  37.83 feet,  $S37^{\circ}32'W$  57.91 feet,  $S54^{\circ}59'W$  53.34 feet,  $S70^{\circ}05'W$  62.05 feet, and  $S75^{\circ}27'W$  40.0 feet to the place of beginning and containing 1.43 Acres more or less, of which 0.97 Acres more or less is in FL 203, and 0.46 Acres more or less is in FL 207.

Reference Dr 249 pg 35 Athens County Records office.

I Certify the above description to be correct as surveyed by me April 12 1963.

Joe L. Galvin

Reg. Sur. 1684.

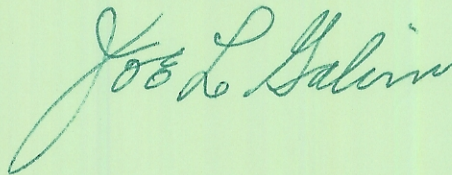



PLAT  
of a part of  
F.L. 203 & 207 Section 6 T.9 R.14  
Athens Twp. Athens Co. Ohio  
surveyed for Wm. Strickland 4-12-63  
by Joe L. Galvin.  
Reg. Sur. 1684.

Scale 1"=50'

