

# Plat of Brooksville.

Situated in Lease Lots N<sup>os</sup> 139, - 176 and 179.

Town N<sup>o</sup> 9 Range N<sup>o</sup> 14 O.U.L.

Athens County Ohio.

scale 1 inch to 66 Feet

ENVELOPE: 154A  
BROOKSVILLE  
ATHENS TWP

Athens Ohio, March 31<sup>st</sup> 1897.

I Hereby certify the foregoing plat & Notes to be correct.  
J. R. Sands,  
Surveyor

Know all men by these presents,


That I Annie E. Hibbard the owner of the lands delineated on this plat, do hereby acknowledge the making of the same to be my voluntary act and deed for the use and purpose therein expressed. Ratify the said survey as therein given and dedicate the Streets and Alleys shown thereon to public use forever. In witness whereof I have hereunto set my hand this 31<sup>st</sup> day of March 1897, Annie E. Hibbard in the presence of us J. R. Sands & S. H. Hibbard.

State of Ohio Athens County S.S.  
Be it remembered that on this 2<sup>d</sup> day of April 1897. Before me the County Surveyor in and for said County personally came Annie E. Hibbard the grantor in the foregoing deed of dedication and acknowledged the signing thereof to be her voluntary act for the use and purposes therein mentioned. In testimony whereof I have hereunto subscribed my name officially S. H. Hibbard. County Surveyor.

Transferred April 3<sup>d</sup> 1897.

W. F. Scott  
Aug  
E

Received April 13<sup>th</sup> 1897, at 2 P.M.  
Recorded April 17<sup>th</sup> 1897.  
Attest C. L. Beau. Recorder.  
By Mrs. Lighter, Deputy.

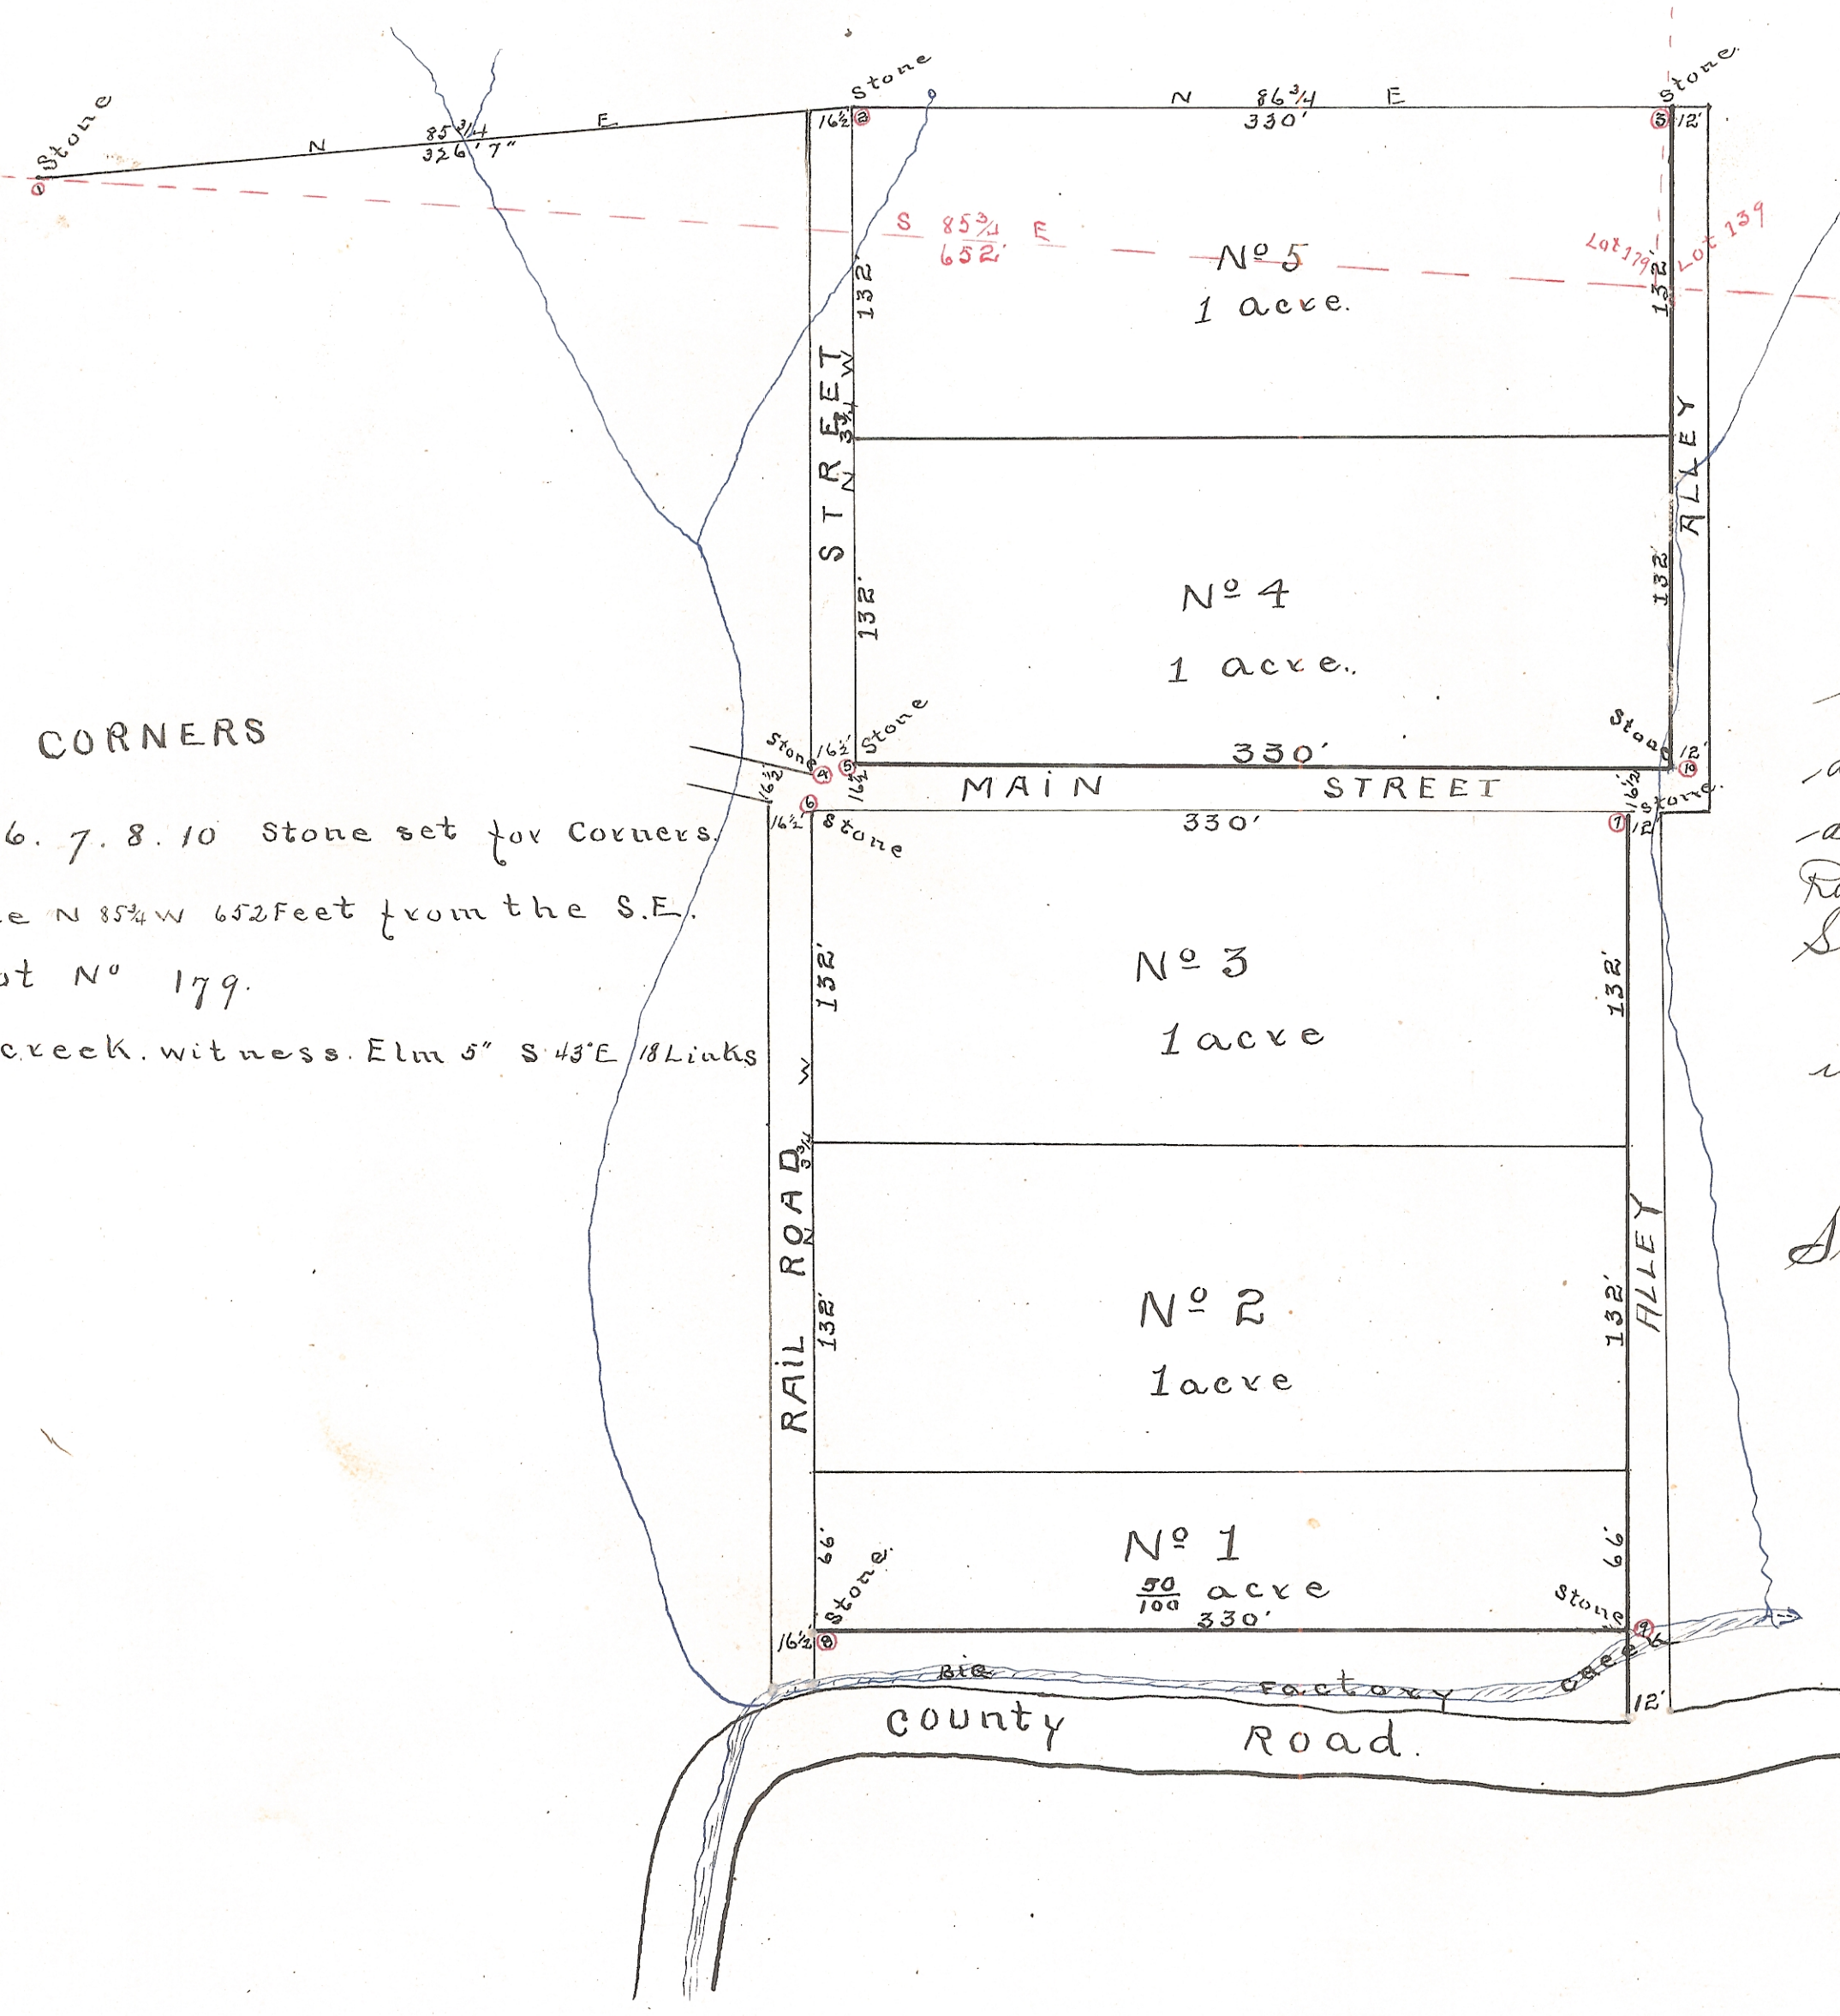

### CORNERS

- N<sup>os</sup> 2, 3, 4, 5, 6, 7, 8, 10 Stone set for Corners.
- No 1 Old stone N 85 3/4 W 652 Feet from the S.E. Corner of Lot N<sup>o</sup> 179.
- N<sup>o</sup> 9 Stake in creek, witness Elm 5' S 43 E 13 Links