

the matter of the application for the organization of Village of Buchtel Ohio.

That undersigned electors residing within the boundaries of territory hereinafter described, hereby petition the Board of Commissioners of Athens County, Ohio, for the organization of a village within said territory, according to the requirements of Article 12, Section 2, of the Revised Statutes of Ohio.

I. Said territory sought to be organized into a village and within the proposed incorporation or corporate limits of village, is described as follows: Beginning at the northeast corner of section 6, town 12, range 15 1/2, Athens County, Ohio, thence north 86 degrees 40 minutes west along the north line of said section 6, to town 12, range 15 1/2, Athens County, Ohio, thence north 86 degrees 40 minutes west two thousand and thirty two (2322) feet 2 3/4 degrees west, ten thousand three hundred and sixty six and six hundredths feet (11,969.6); thence south 86 degrees west two hundred and ninety three (293) feet to the north line of said section 6; thence north 86 degrees 40 minutes west along the north line of said section 6, four thousand four hundred and fifty feet (4,450) to the place of beginning.

II. The proposed number of inhabitants residing in the proposed incorporation is 1200.

III. The incorporation desired is a village.

IV. The name proposed is the Village of Buchtel.

V. The names of the persons to act as agents for the undersigned petitioners, is Edwin D. Sage.


- 1. E. Sage
- 2. W. L. Lohr
- 3. W. H. Lyans
- 4. J. L. Lohr
- 5. P. Rittenberg
- 6. Geo. Rappelhoff
- 7. W. H. Kelley
- 8. P. Lyans
- 9. Jas. Lyans
- 10. W. Ridenour
- 11. J. Schurz
- 12. John C. Brown
- 13. W. Sanders
- 14. L. S. Martin
- 15. John H. Kinde
- 16. W. Ridenour
- 17. Edw. Schurz
- 18. Thomas Collins
- 19. Wm. Stanton
- 20. Phredon Schurz
- 21. Wm. Stratton
- 22. W. Ridenour
- 23. L. R. Powell
- 24. W. C. Milligan
- 25. W. C. Milligan
- 26. C. H. Kelly
- 27. J. C. Hamman
- 28. W. H. Kelly
- 29. Harvey Wagon
- 30. Geo. Strickley
- 31. Wm. H. Smith

Witness my hand and seal of office this 16th day of April 1900 at Athens Ohio.

Edwin D. Sage, Recorder

Witness my hand and seal of office this 25th day of April 1900

W. J. Scott, Auditor

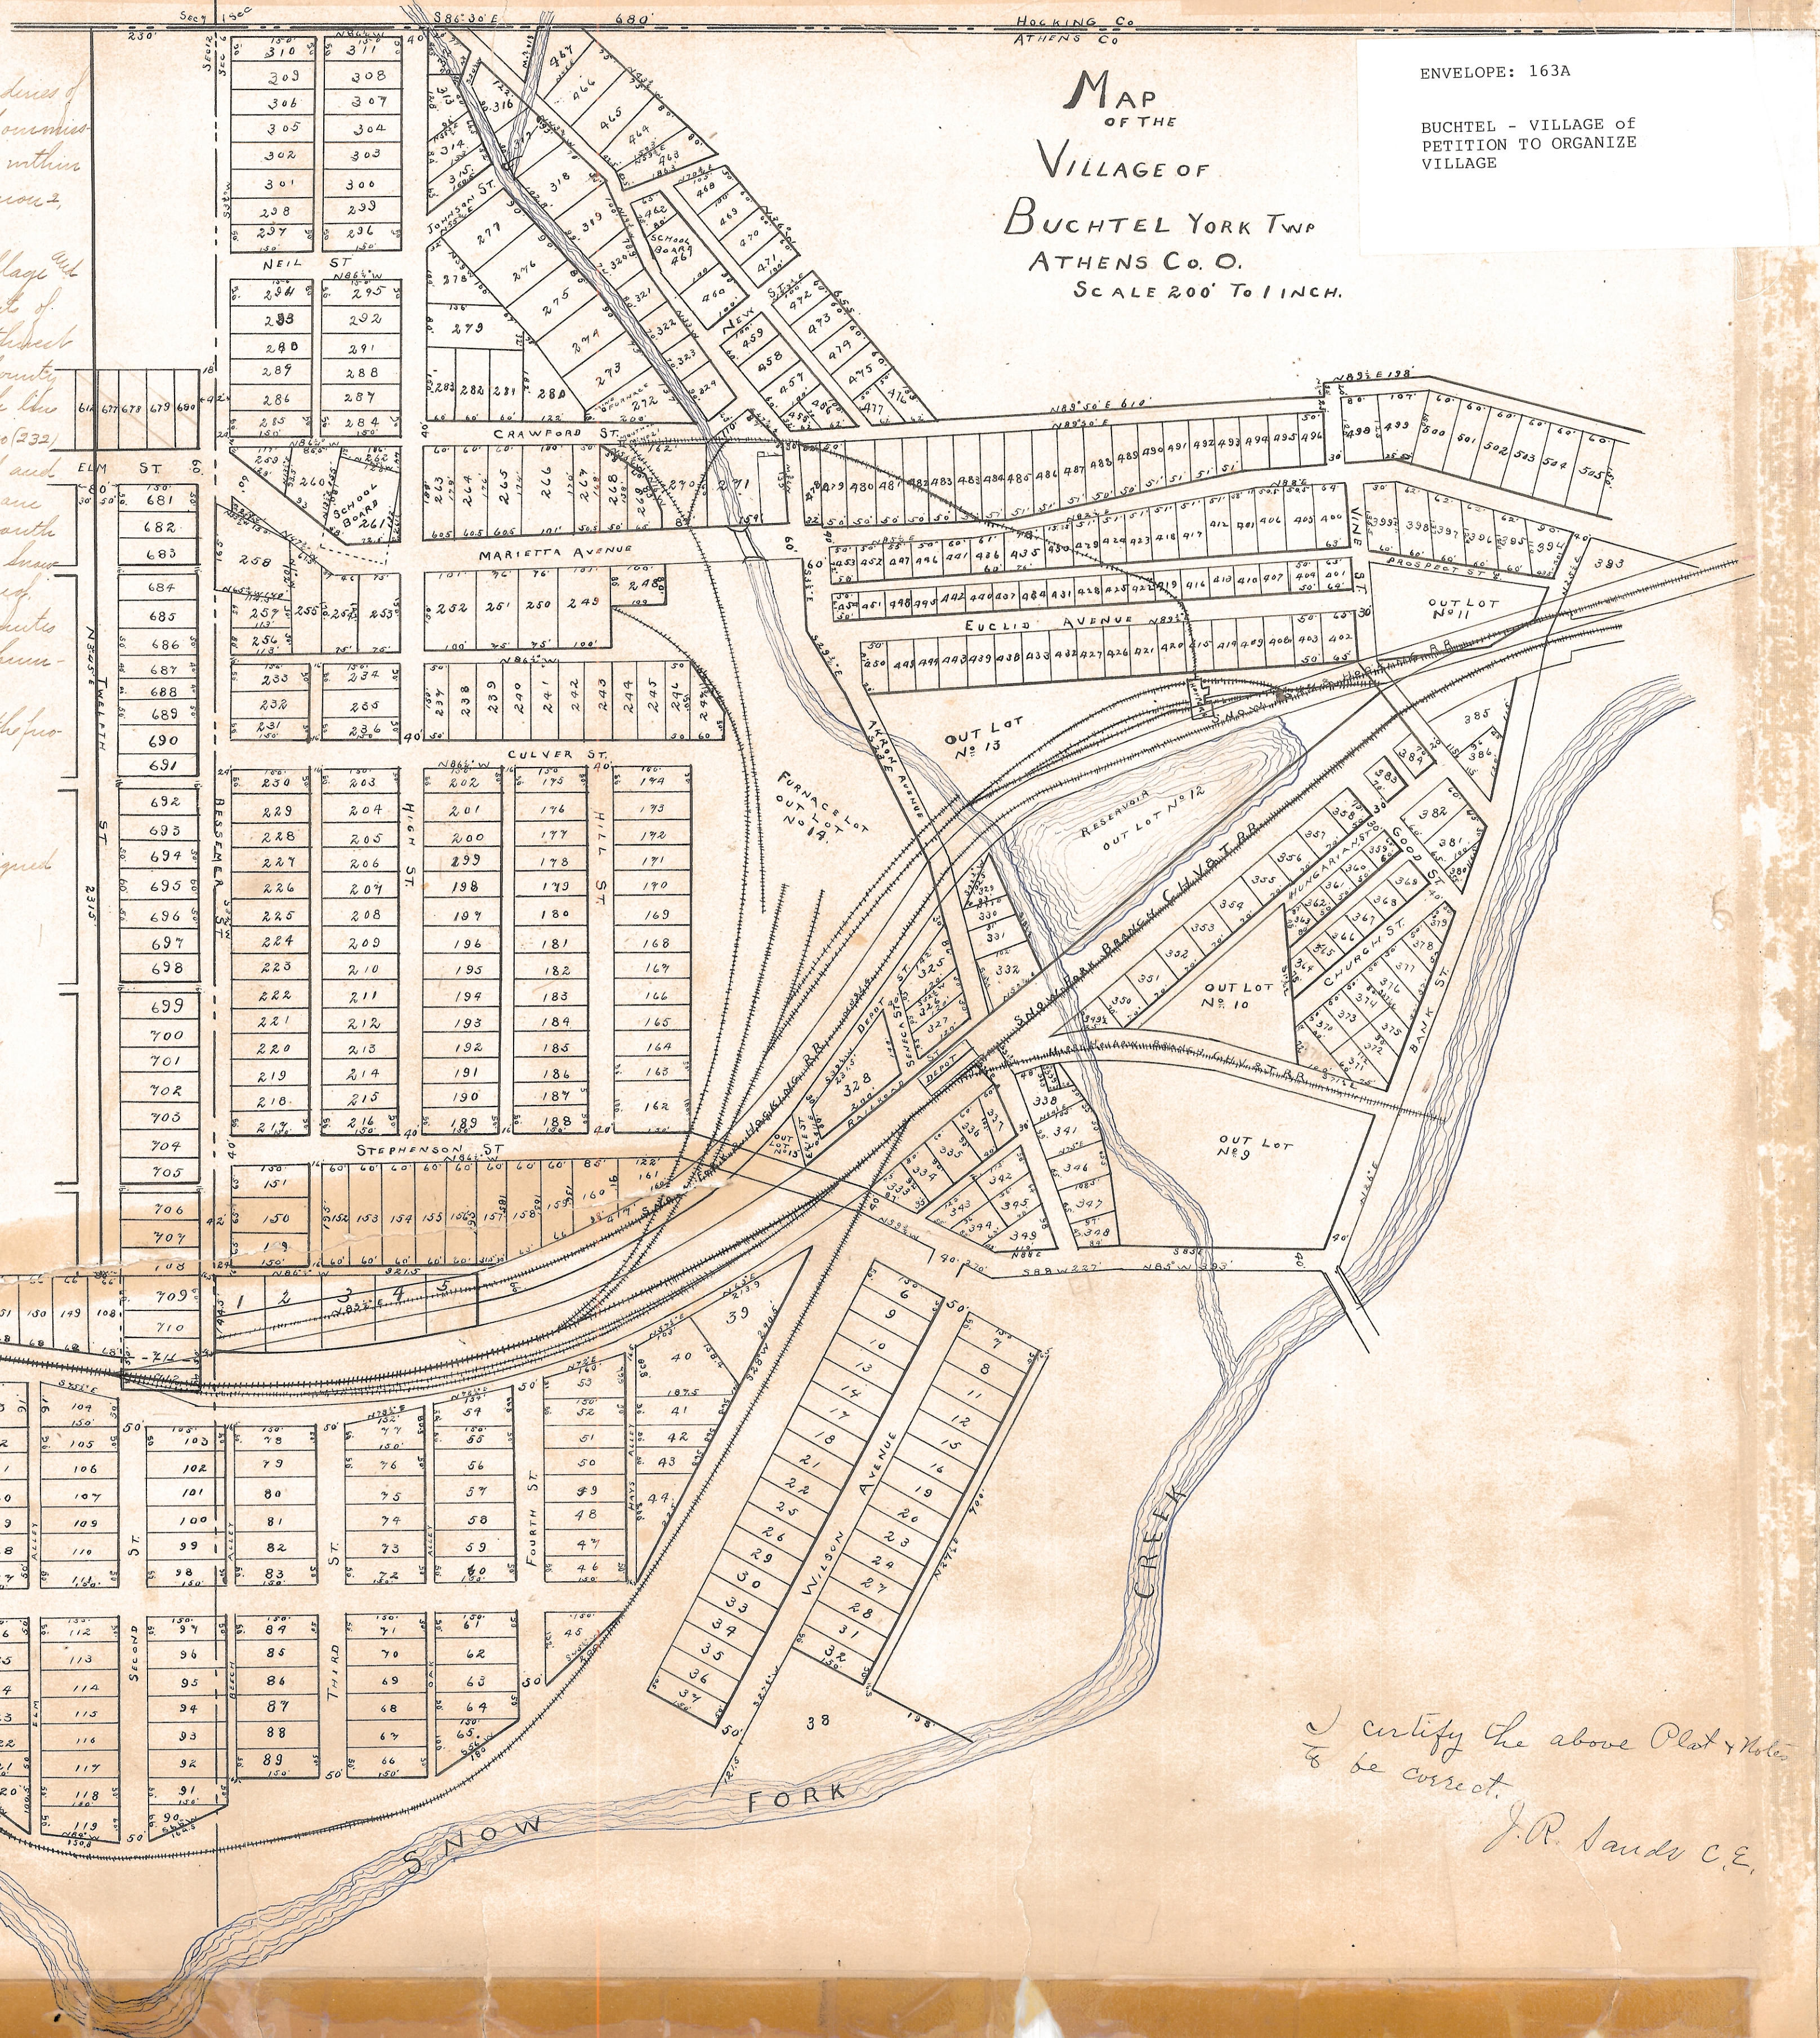

Hocking Co
Athens Co

MAP
OF THE
VILLAGE OF
BUCHEL YORK TWP
ATHENS CO. O.
SCALE 200' TO 1 INCH.

ENVELOPE: 163A

BUCHEL - VILLAGE OF
PETITION TO ORGANIZE
VILLAGE

I certify the above Plat & Notes to be correct.
J. R. Sands C.E.