


# BARNES SUBDIVISION

ENVELOPE: 23A

BARNES SUBDIVISION -  
SECTION 25  
WATERLOO TWP

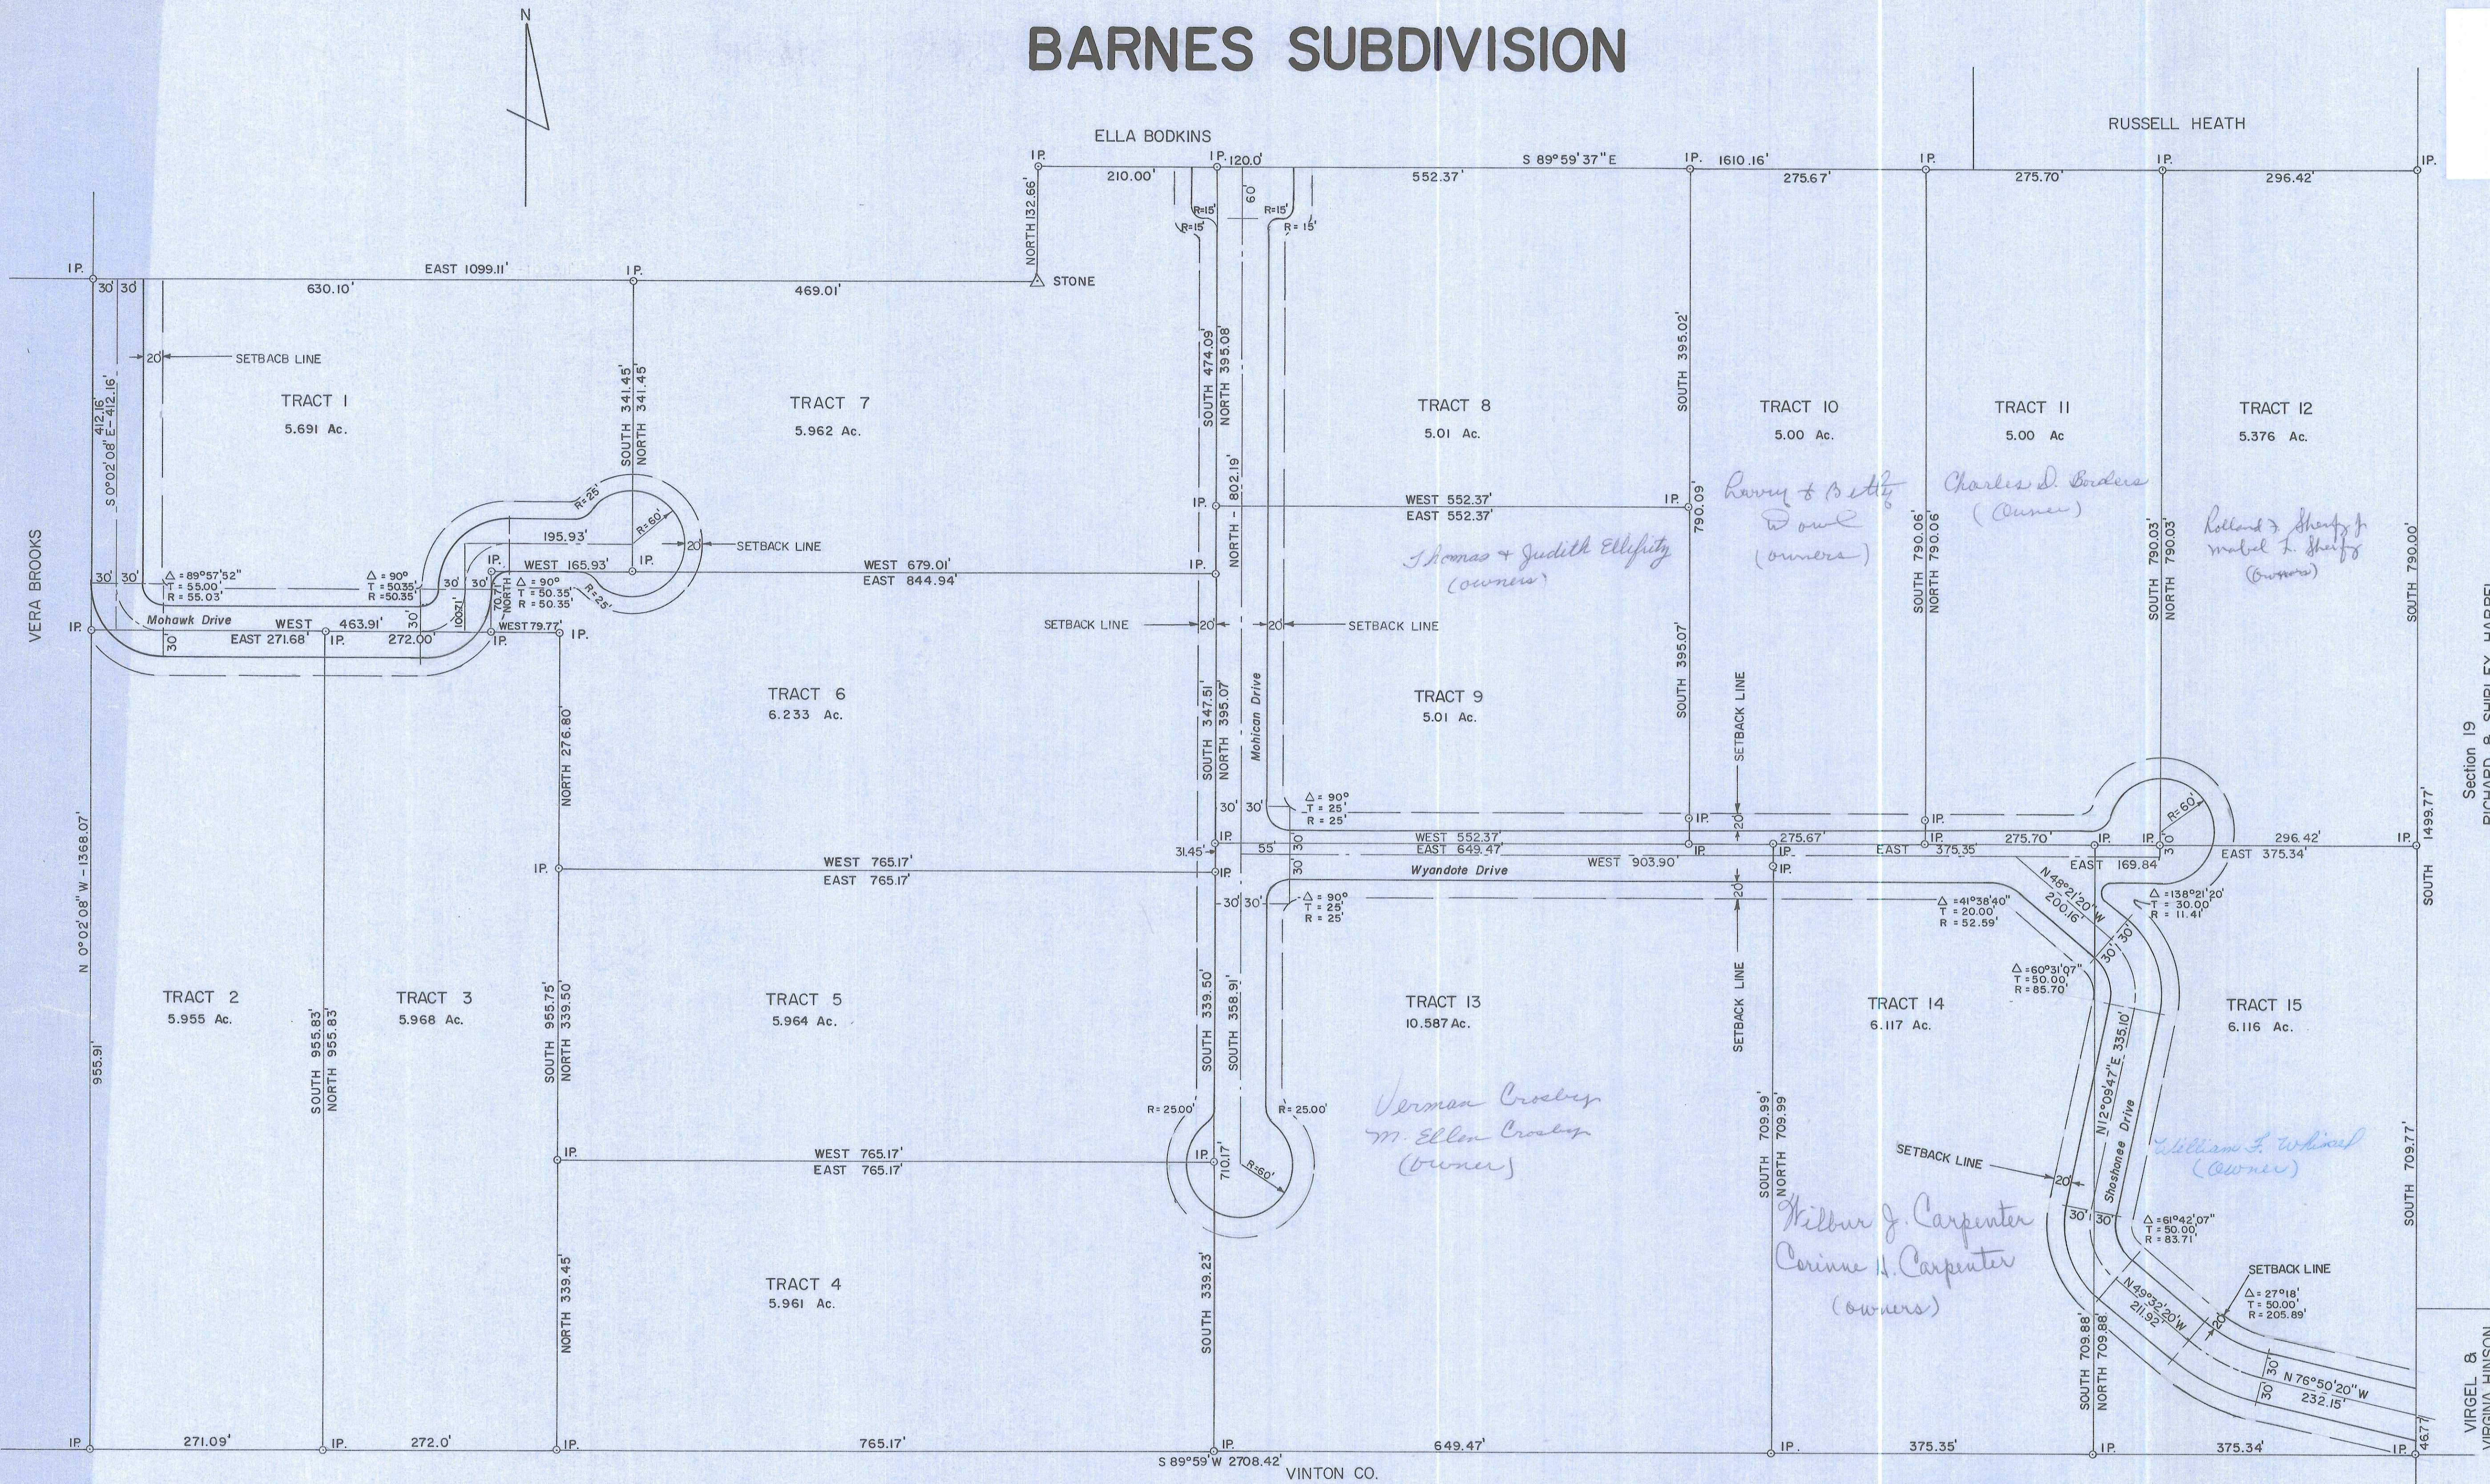

Section 19  
RICHARD & SHIRLEY HARREL

VIRGEL &  
VIRGINIA HINSON

Situated in the State of Ohio, County of Athens, Waterloo Township, and being a part of the South East Quarter of Section 25, Town 11, Range 15, Containing 89.95 Acres and being the same tract as conveyed to Willard R. Barnes, and described in the deed recorded in Deed Book 245, Page 503, Athens County, Ohio.

The Undersigned Willard R. Barnes, hereby certifies that the above plat correctly represents his Barnes Subdivision, a subdivision of lots No. 1 to No. 15 inclusive, do hereby accept this plat of same and dedicate to public (private) use as such all or parts of the roads, boulevards, cul-de-sacs, parks, planting strips, etc., shown herein and not heretofore dedicated.

In Witness thereof the twenty-second day of February, 1976

WITNESS, Willard R. Barnes SIGNED, Willard R. Barnes  
Thelma Montgomery

We do hereby certify that we have surveyed the premises and prepared the above plat and that said plat is correct.

BY William M. Watkins  
Registered Surveyor No. 5216

STATE OF OHIO  
COUNTY OF ATHENS Hocking

Before me a Notary Public in and for said County personally came Willard R. Barnes, who acknowledged the signing of the foregoing instrument to be their voluntary act and deed for the purposes therein expressed.

In witness whereof I have hereunto set my hand and affixed my official seal this February 22, 1976

BY Thelma Montgomery  
THELMA MONTGOMERY, NOTARY PUBLIC  
HOCKING COUNTY, OHIO  
MY COMMISSION EXPIRES APRIL 17, 1980

Reviewed this \_\_\_\_\_ day of \_\_\_\_\_, 1976.

Ray C. Pines  
Township Trustees

Transferred this 31<sup>st</sup> day of March, 1976 Peter J. Corlades  
County Auditor

Filed for Record this 31<sup>st</sup> day of March, 1976, at 2:00 P.M.  
Recorded this 31<sup>st</sup> day of March, 1976 in Plat Book 10, Page 32

131237  
Wima Allen  
County Recorder

Approved this 3 day of March, 1976.

Gerald E. Mann  
County Engineer

Approved this 3 day of March, 1976

Joe Kvaler Santora  
City - County Health Department

Approved this 19<sup>th</sup> day of December, 1975.

Annice Burns  
County Regional Planning Commission

Approved this \_\_\_\_\_ day of \_\_\_\_\_, 1976. (Approval of this plat for recording does not constitute an acceptance of the dedication of any public street, road, or highway dedicated on such plat, Section 711.04 and 711.041, Ohio Revised Code.)

Wm. L. Collins  
Cheryl Branson  
County Commissioners

PREPARED BY  
EVANS, MECHWART, HAMBLETON & TILTON INC.  
CONSULTING ENGINEERS & SURVEYORS  
GAHANNA, OHIO  
Scale 1" = 100' Nov, 1975