


Wayne Gilchrist to James Nichols

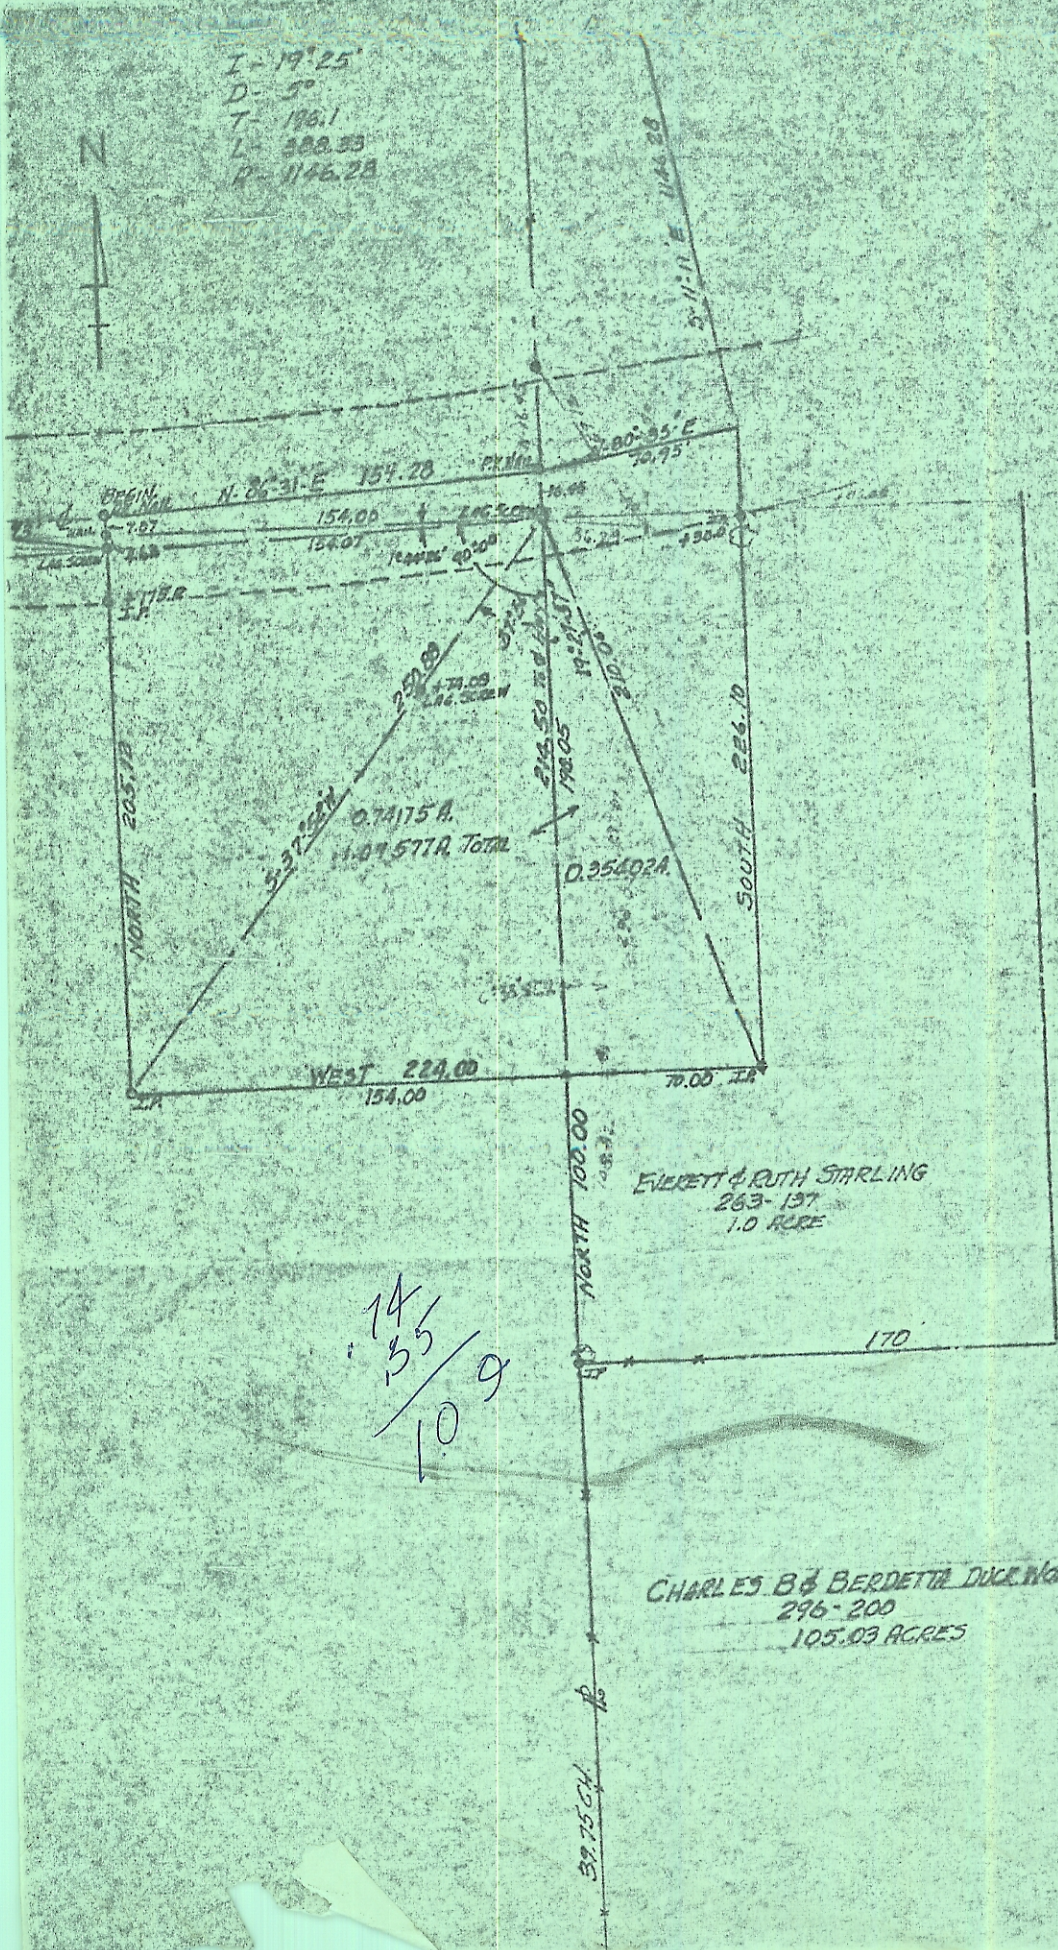

I - 19° 25'  
 D - 5°  
 T - 196.1  
 L - 388.33  
 R - 1146.28



14  
 35  
 ---  
 10 9

CHARLES B & BERDETTA DUCE NORTH  
 296-200  
 105.03 ACRES