

N Cannon Land Surveying


7945 Twp. Rd. 114 NE
New Lexington, Ohio 43764
(614) 342-2835

Bearings Shown Hereon are to an Assumed Meridian and Are Used to Denote Angles Only.


Data References: U.S.G.S. Maps, Tax Maps, Deed Descriptions, and Existing Monumentation.

This Survey is Subject to any Facts That May be Disclosed by a Full and Accurate Title Search.

LINE	BEARING	DISTANCE
L 1	S 35°19'52"E	274.91
L 2	N 62°18'04"E	137.02
L 3	N 30°57'50"W	214.28
L 4	N 27°53'04"W	260.40
L 5	N 21°46'46"W	240.52
L 6	N 22°15'23"E	26.05
L 7	N 07°39'30"E	24.20
L 8	S 27°48'53"E	268.02
L 9	S 59°21'30"E	331.34
L 10	S 41°15'14"E	348.06
L 11	S 27°58'43"E	161.15
L 12	S 38°08'22"E	191.42
L 13	S 44°19'12"E	125.83
L 14	S 29°59'04"E	74.07
L 15	S 08°59'25"E	108.69
L 16	S 11°11'18"E	127.12
L 17	S 24°42'19"E	95.67
L 18	S 28°35'28"E	232.80
L 19	S 42°09'25"E	57.01
L 20	S 66°17'23"E	152.95
L 21	S 73°31'50"E	148.08

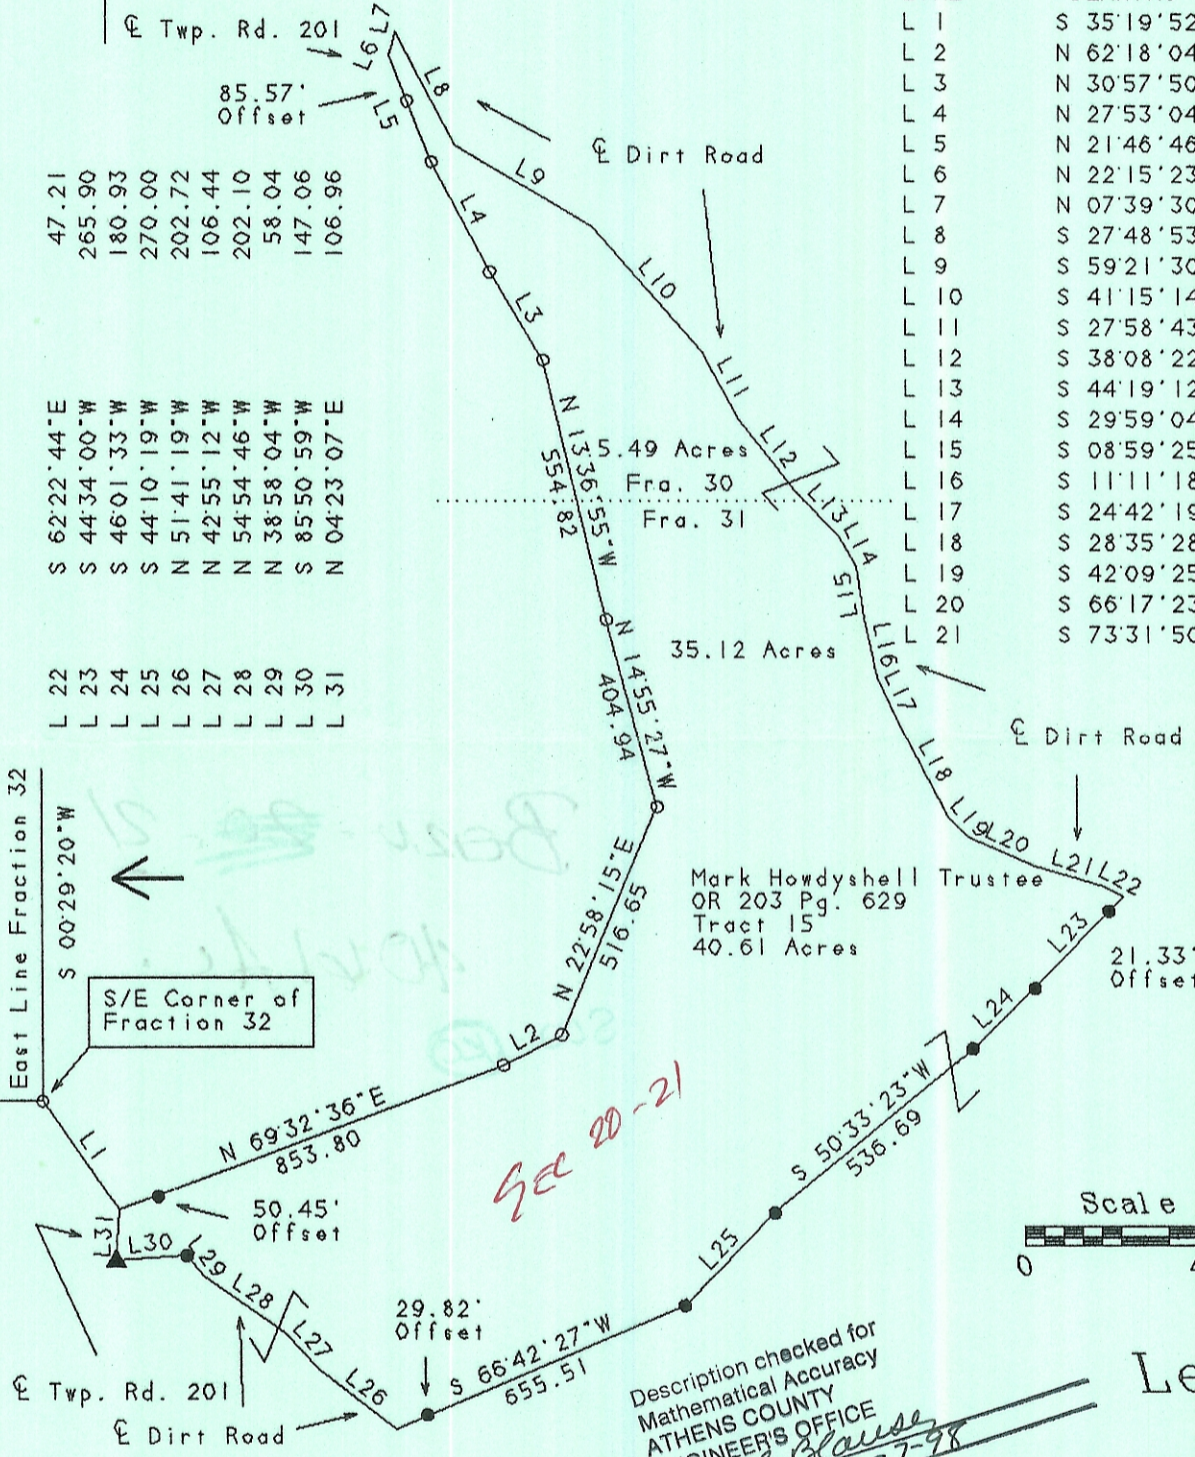

Mark Howdyshell Trustee
OR 203 Pg. 629
Tract 15
40.61 Acres

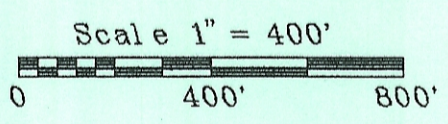

Description checked for
Mathematical Accuracy
ATHENS COUNTY
ENGINEER'S OFFICE
BY: *S. Blause*
DATE: *12-7-98*

Legend

- Iron Pin Set
- 5/8" Rebar W/Cap
- Iron Pin Found
- ⊗ Post
- ▲ R.R. Spike Set
- △ R.R. Spike Found
- ⊙ Drilled Hole 5/8"
- Stone Found
- PK Nail Set
- ⊙ PK Nail Found
- Fence
- Basis Of Bearings

Kevin Cannon
Reg. # 7224

Survey For: Paul Oberhauser
State: Ohio
County: Athens
Township: Bern
T- 7 R- 12 Lot: N/A
Section: Fraction 30 & 31
City or Village: N/A
Subdivision: N/A
Parcel #: N/A

11/04/98
Date

*OK to transfer per
ATHENS City-Co. Health
Dept. 10 Dec. 1998.
Chandra. Hanner, R.S.*

** Any Housing Development *
REQUIRES REVIEW AND PERMITTING
FOR WATER & SEWERAGE SYSTEMS THROUGH
HEALTH DEPARTMENT.*

*200 31
Bern*