

BY: Rebecca W. Deam  
DATE: 10/7/19

Description of 5.00 Acres  
Lewis Road North Tract

Description of a tract of land situate the Ohio Company Purchase Town 7, Range 12,  
Section 32 and Section 33, Bern Township, Athens County, Ohio.

Being lands deeded to Janet A. Brown,  
Official Record Book 544, pages 2479-2482,  
and being more fully described as follows:

Commencing at a stone found at the northeast corner of said Section 32;  
Thence N87°29'00"W 2658.39 feet to an iron pin set;  
Thence N87°29'00"W 283.08 feet to an 18 inch diameter oak tree, and being the point of beginning of the  
tract herein described, passing an iron pin found at 273.20 feet;

- 1.) Thence S04°21'25"W 238.64 feet along a common boundary to Brown 544-2479,  
and Kissinger 458-1298 to an iron pin set;
- 2.) Thence N63°34'12"W 684.30 feet over the lands of Brown 544-2479 to a point in the center of  
Township Road 235, Lewis Rd., passing iron pins set at 100.00 feet, 582.35 feet, and 654.30 feet;
- 3.) Thence N32°09'38"E 83.61 feet to a point in the center of Township Road 235;
- 4.) Thence N25°52'23"E 159.13 feet to a point in the center of Township Road 235;
- 5.) Thence N29°12'43"E 70.16 feet to a point in the center of Township Road 235;
- 6.) Thence N33°46'22"E 50.87 feet to a point in the center of Township Road 235;
- 7.) Thence N33°20'42"E 121.53 feet to a point in the center of Township Road 235;
- 8.) Thence S38°35'50"E 621.38 feet to the point of beginning, passing an iron pin set at 30.00 feet and  
containing a total of 5.00 acres.

Parcel Reference and Deed Reference:

Parent Parcel D010010033800, take 3.506 acres  
Deed 544-2479, Fourth Tract, being in Section 33

Parent Parcel D010010034000, take 1.494 acres,  
Deed 544-2479, First Parcel, Second Tract, being in Section 32

Plat of Survey is attached herewith and made a part thereof.

Subject to all easements, rights-of-way, covenants and agreements of record.

Iron pins set are 30 inch length number 5 rebar capped "NEWMAN PS-8043"

Basis of bearings the north line of Section 32, Ohio State Plane, South Zone, NAD 83 (2011)

The above boundary description was based on an actual field survey and completed by

Charles T. Newman Professional Surveyor Registered PS-8043 on October 7, 2019.

Charles T. Newman  
Charles T. Newman  
Professional Surveyor  
66 Elmwood Place  
Athens, Ohio 45701




Legal Description Pre-Approval  
APPROVED  
All transfers are subject to  
Athens County Conveyance Standards

OCT 08 2019

Jill Thompson  
Athens County Auditor

Plat of Survey of (5) Tracts  
Situat Ohio Company Purchase Town 7, Range 12,  
Bern Township, Athens County, Ohio.  
Deeded to Janet A. Brown  
Official Record Book 544, pages 2479-2482.

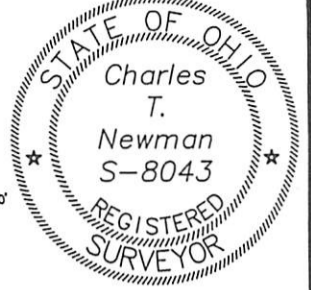

*Charles T. Newman*  
Charles T. Newman  
Surveyed Oct. 2019

Basis of Bearings:  
Denoted North Line of Section 32  
Ohio State Plane South Zone  
Grid, US Survey Feet NAD83 (2011)

Section 33 S 87°29'00" E  
Section 32 1188.00' to IPF


- ▲ Iron Pin Found
- ⊙ Iron Pin Found
- Iron Pin Set
- Stone Found
- ⊕ Monument Found
- ⊗ Oak Tree



S 87°19'21" W  
5336.59'

S 87°10'39" E  
144.77'

Section 32  
New England Rd.  
C-48

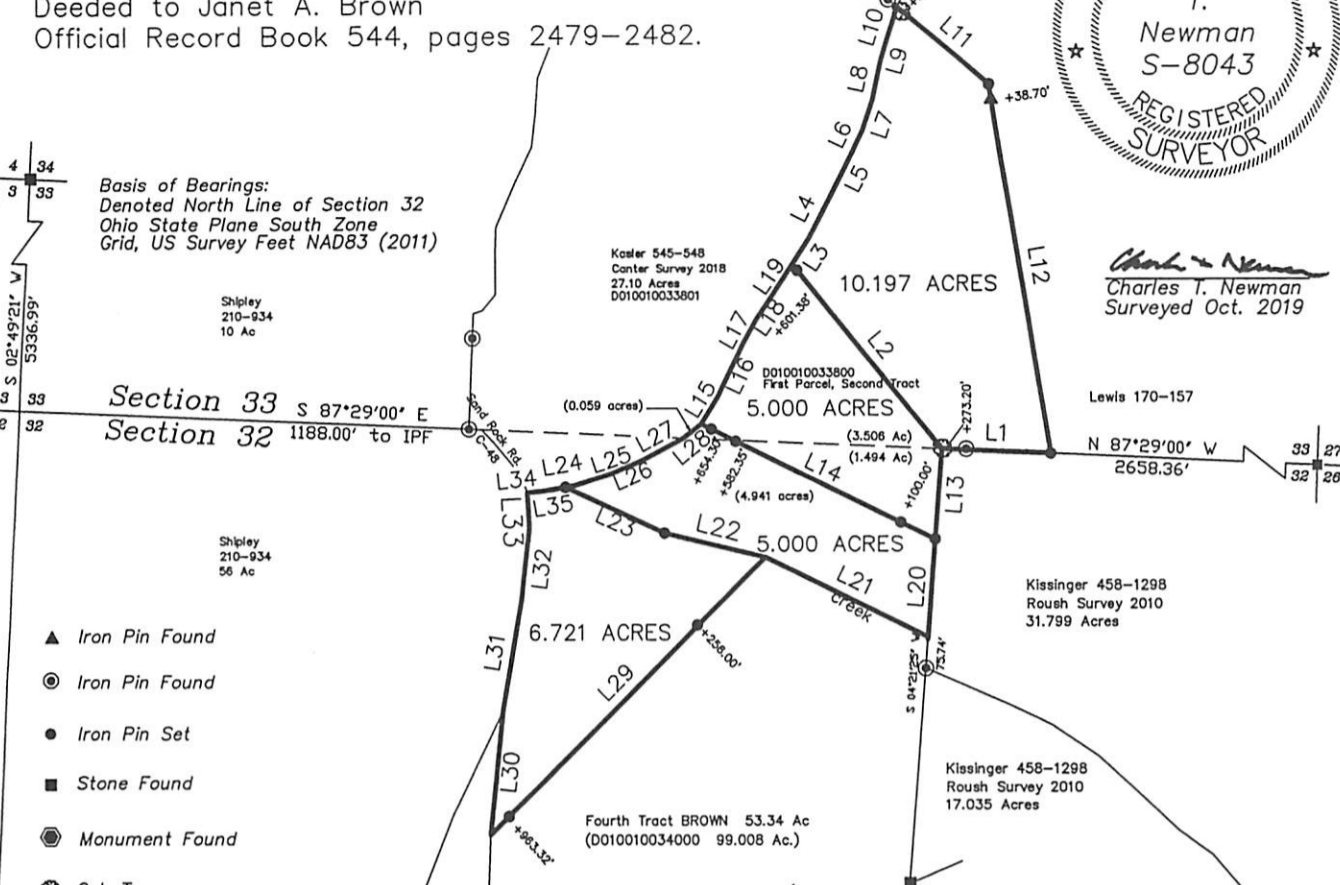

LINE TABLE		
LINE	BEARING	LENGTH
L1	N87°29'00"W	283.08
L2	N38°35'50"W	621.38
L3	N33°20'42"E	79.98
L4	N27°15'17"E	131.10
L5	N26°50'11"E	119.82
L6	N24°49'40"E	67.93
L7	N18°30'10"E	79.83
L8	N12°07'41"E	102.52
L9	N16°11'13"E	53.94
L10	N17°27'26"E	97.87
L11	S49°18'19"E	312.66
L12	S09°08'00"E	979.65
L13	S04°21'25"W	238.64
L14	N63°34'12"W	684.30
L15	N32°09'38"E	83.61
L16	N25°52'23"E	159.13
L17	N29°12'43"E	70.16
L18	N33°46'22"E	50.87
L19	N33°20'42"E	121.53
L20	S04°21'25"W	256.45
L21	N63°45'52"W	473.13
L22	N76°31'44"W	275.74
L23	N65°19'42"W	289.35
L24	N80°38'44"E	25.78
L25	N71°48'22"E	101.76
L26	N67°13'08"E	88.55
L27	N62°13'46"E	126.64
L28	N51°31'12"E	59.25
L29	S45°10'38"W	1031.44
L30	N05°49'15"E	327.93
L31	N09°41'20"E	296.14
L32	N06°37'53"E	186.78
L33	N03°01'08"W	94.39
L34	N83°55'10"E	42.39
L35	N80°38'44"E	59.44
L36	N76°29'24"E	557.22
L37	S23°03'59"W	716.44
L38	N71°06'12"W	276.51
L39	N00°03'58"E	439.44

Description Checked for  
Mathematical Accuracy  
Athens County  
ENGINEER'S OFFICE  
BY: *Pranesh Jitthirak*  
DATE: 10/7/19

GRAPHIC SCALE



( IN FEET )  
1 inch = 500 ft.

Fair Chase 511-1718