

ENVELOPE: 159A


C. H. GROSVENORS ADDITION  
ATHENS

This addition was accepted by the  
Council of Athens Village Jan 14 1896 A.D.  
Attest W. B. Golden Clerk W. S. Wilson Mayor  
Village at Athens Ohio.

Entered for Transfer  
Feb 1 1896  
A. J. Frame Auditor

A Plat of C. H. Grosvenors  
addition to Athens Ohio  
These lots are situated in the south-west  
of farm lot #45 Sec. 10 and 11 Town 9 Range 14 O.C.P.  
The alley north of lots #969, 970 & 992  
is a part of and appurtenant to these lots  
The course and distance of all angling lines  
is shown on the plat.  
Scale 100ft to an inch.  
Surveyed Sept 11 & 12 1895

I hereby certify this plat and  
notes to be correct  
F. R. Baker C.E.

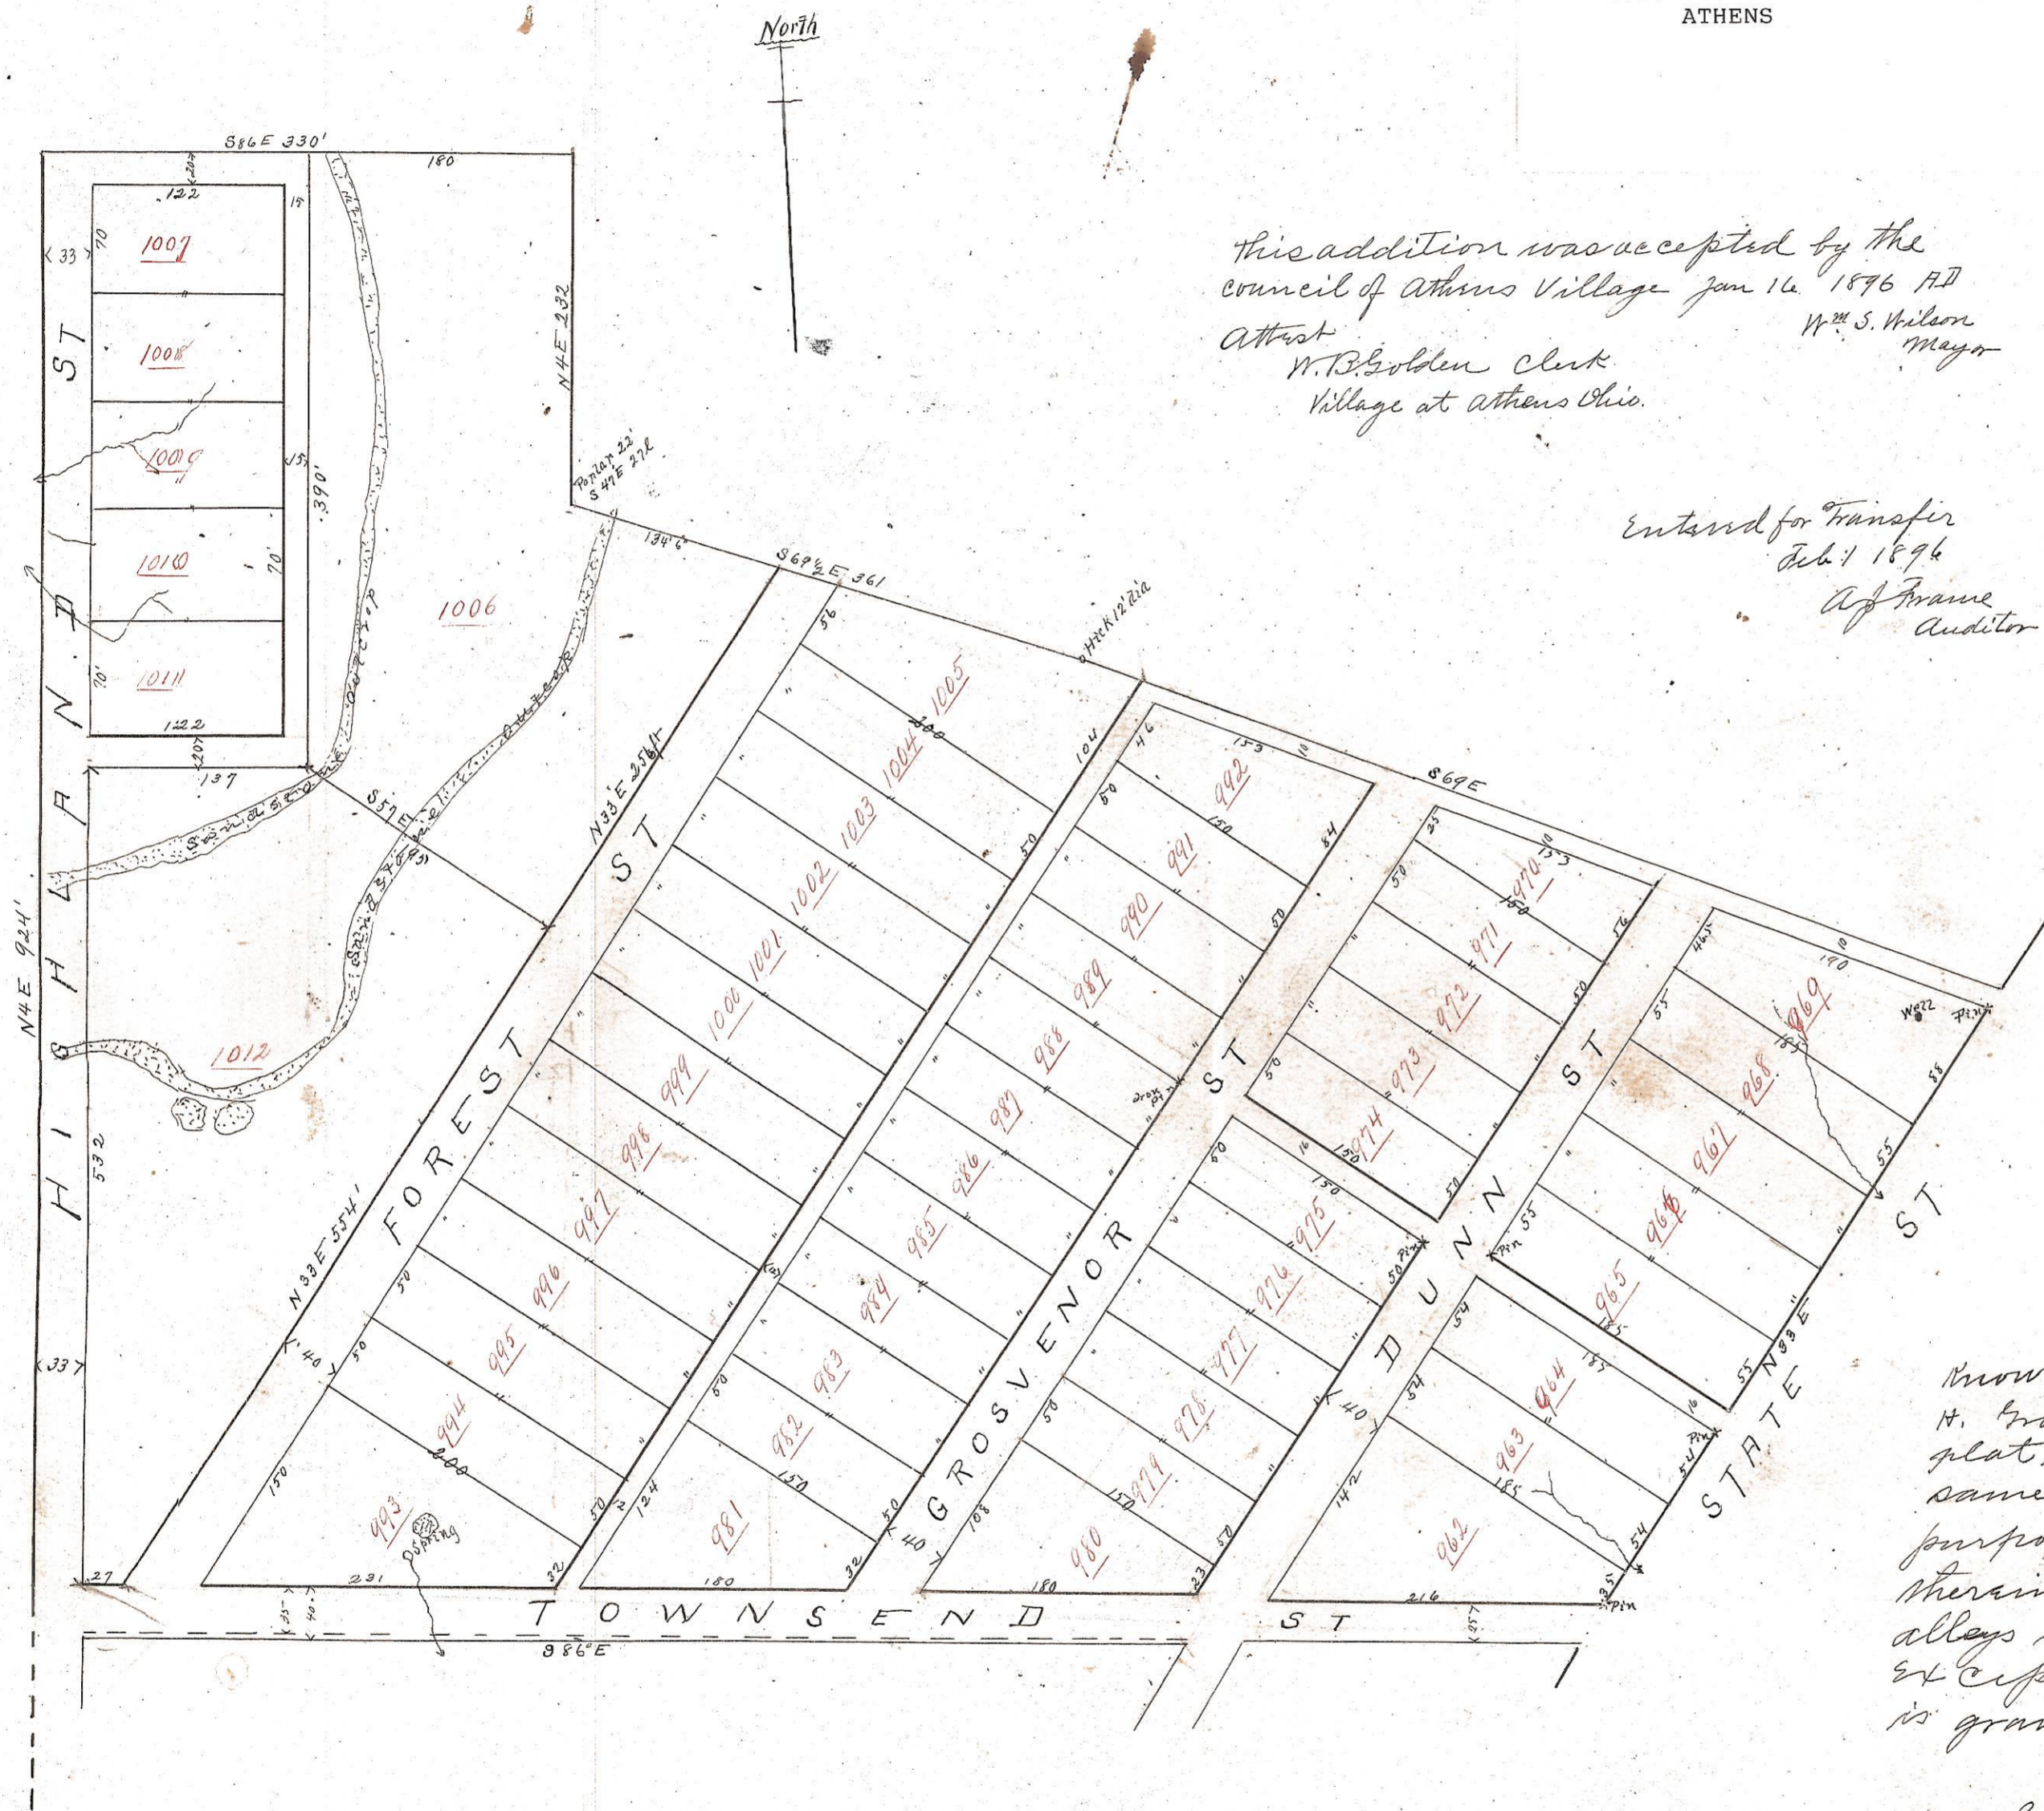

Know all men by these presents: That I, Charles  
H. Grosvenor owner of the lands delineated on this  
plat, do hereby acknowledge the making of the  
same to be my voluntary act and deed for the  
purpose therein expressed, ratify the survey as  
therein given, and dedicate the streets and  
alleys shown therein to the public use forever  
except the alley on the north side thereof which  
is granted as an appurtenant to lots 900, 969, 970 & 992 only.  
In witness whereof I have hereunto set  
my hand this 14 day of September eighteen hundred & ninety four  
Signed in presence of us  
Evan J. Jones  
L. B. Worstell  
Charles H. Grosvenor

State of Ohio, Athens Co S.S.  
On this 14<sup>th</sup> day of December A.D. 1895, before me, a Notary Public  
in and for said Athens County personally came  
Charles H. Grosvenor owner of foregoing platted real  
estate and acknowledged the signing and execution  
of the foregoing plat and deed of dedication to be his  
voluntary act and deed for the purpose therein stated.

Lawrence S. Worstell Notary Public

Received Feb 1

Received for Record Feb 1 1896 at 9 A.M.  
Recorded Feb 5 1896

Attest C. L. Baker