



ENVELOPE: 304B
 CABLE ACRES 3rd ADDITION
 ATHENS

Transferred June 1, 1950
 Ralph Elliott
 Co. Auditor
 Fee 94

15860
 ATHENS COUNTY, OHIO
 Received For Record
 at 10 A.M. on the 5th of
 June 1950 Recorded
 June 10, 1950 in
 Book No. 7 Pages 221-222
 CLAUDIS E. CHAPPEL, Recorder

Fee \$10.50


For Waiver of Restriction see Vol. 3 Page 400
 Misc. Record
 For Vacation of street - see Ordinance #1262, Vol 3 Page 445
 Misc. Record.

CABLE-ACRES 3RD. ADDITION

AND
 AMENDED PLAT OF CABLE-ACRES ADDITION - AMENDING LOTS No. 2784, 2785, 2786,
 2787, 2788 AND 2802 AS SHOWN ON PLAT OF CABLE-ACRES ADDITION VOL. 6, PAGE 177 ATHENS
 COUNTY PLAT RECORDS

TO
 THE CITY OF ATHENS, OHIO IN LEASE LOT No. 43

LEGEND { SCALE 1" = 50'
 IRON PINS ○
 ALL ANGLES NOT SHOWN ARE 90°

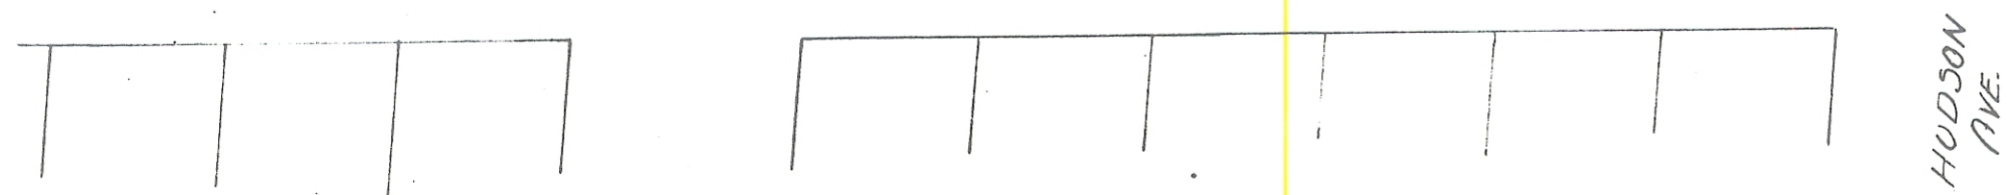

HUDSON AVE.