

Scott A. & Michelle Thompson
148-318

D = 5' 00' 00"
Δ = 15' 42' 46"
R = 1145.92'
T = 158.12'
L = 314.26'

Athens County Shrine Holding Corp.
21-680

Elizabeth E. McCoy
184-484
383-695
38-101


Arthur Steady 6/30/99
Athens County Engineer

Spencer 7.1.99
Athens County Sanitarian

Charles D. ... 7/1/99
Code Enforcement/Zoning Inspector

19990006342
Filed for Record in
ATHENS COUNTY, OHIO
JULIA MICHAEL SCOTT
On 07-27-1999 At 01:19 pm.
PLAT 43.20 ENV 499 A

David L. Lovett
7/22/99

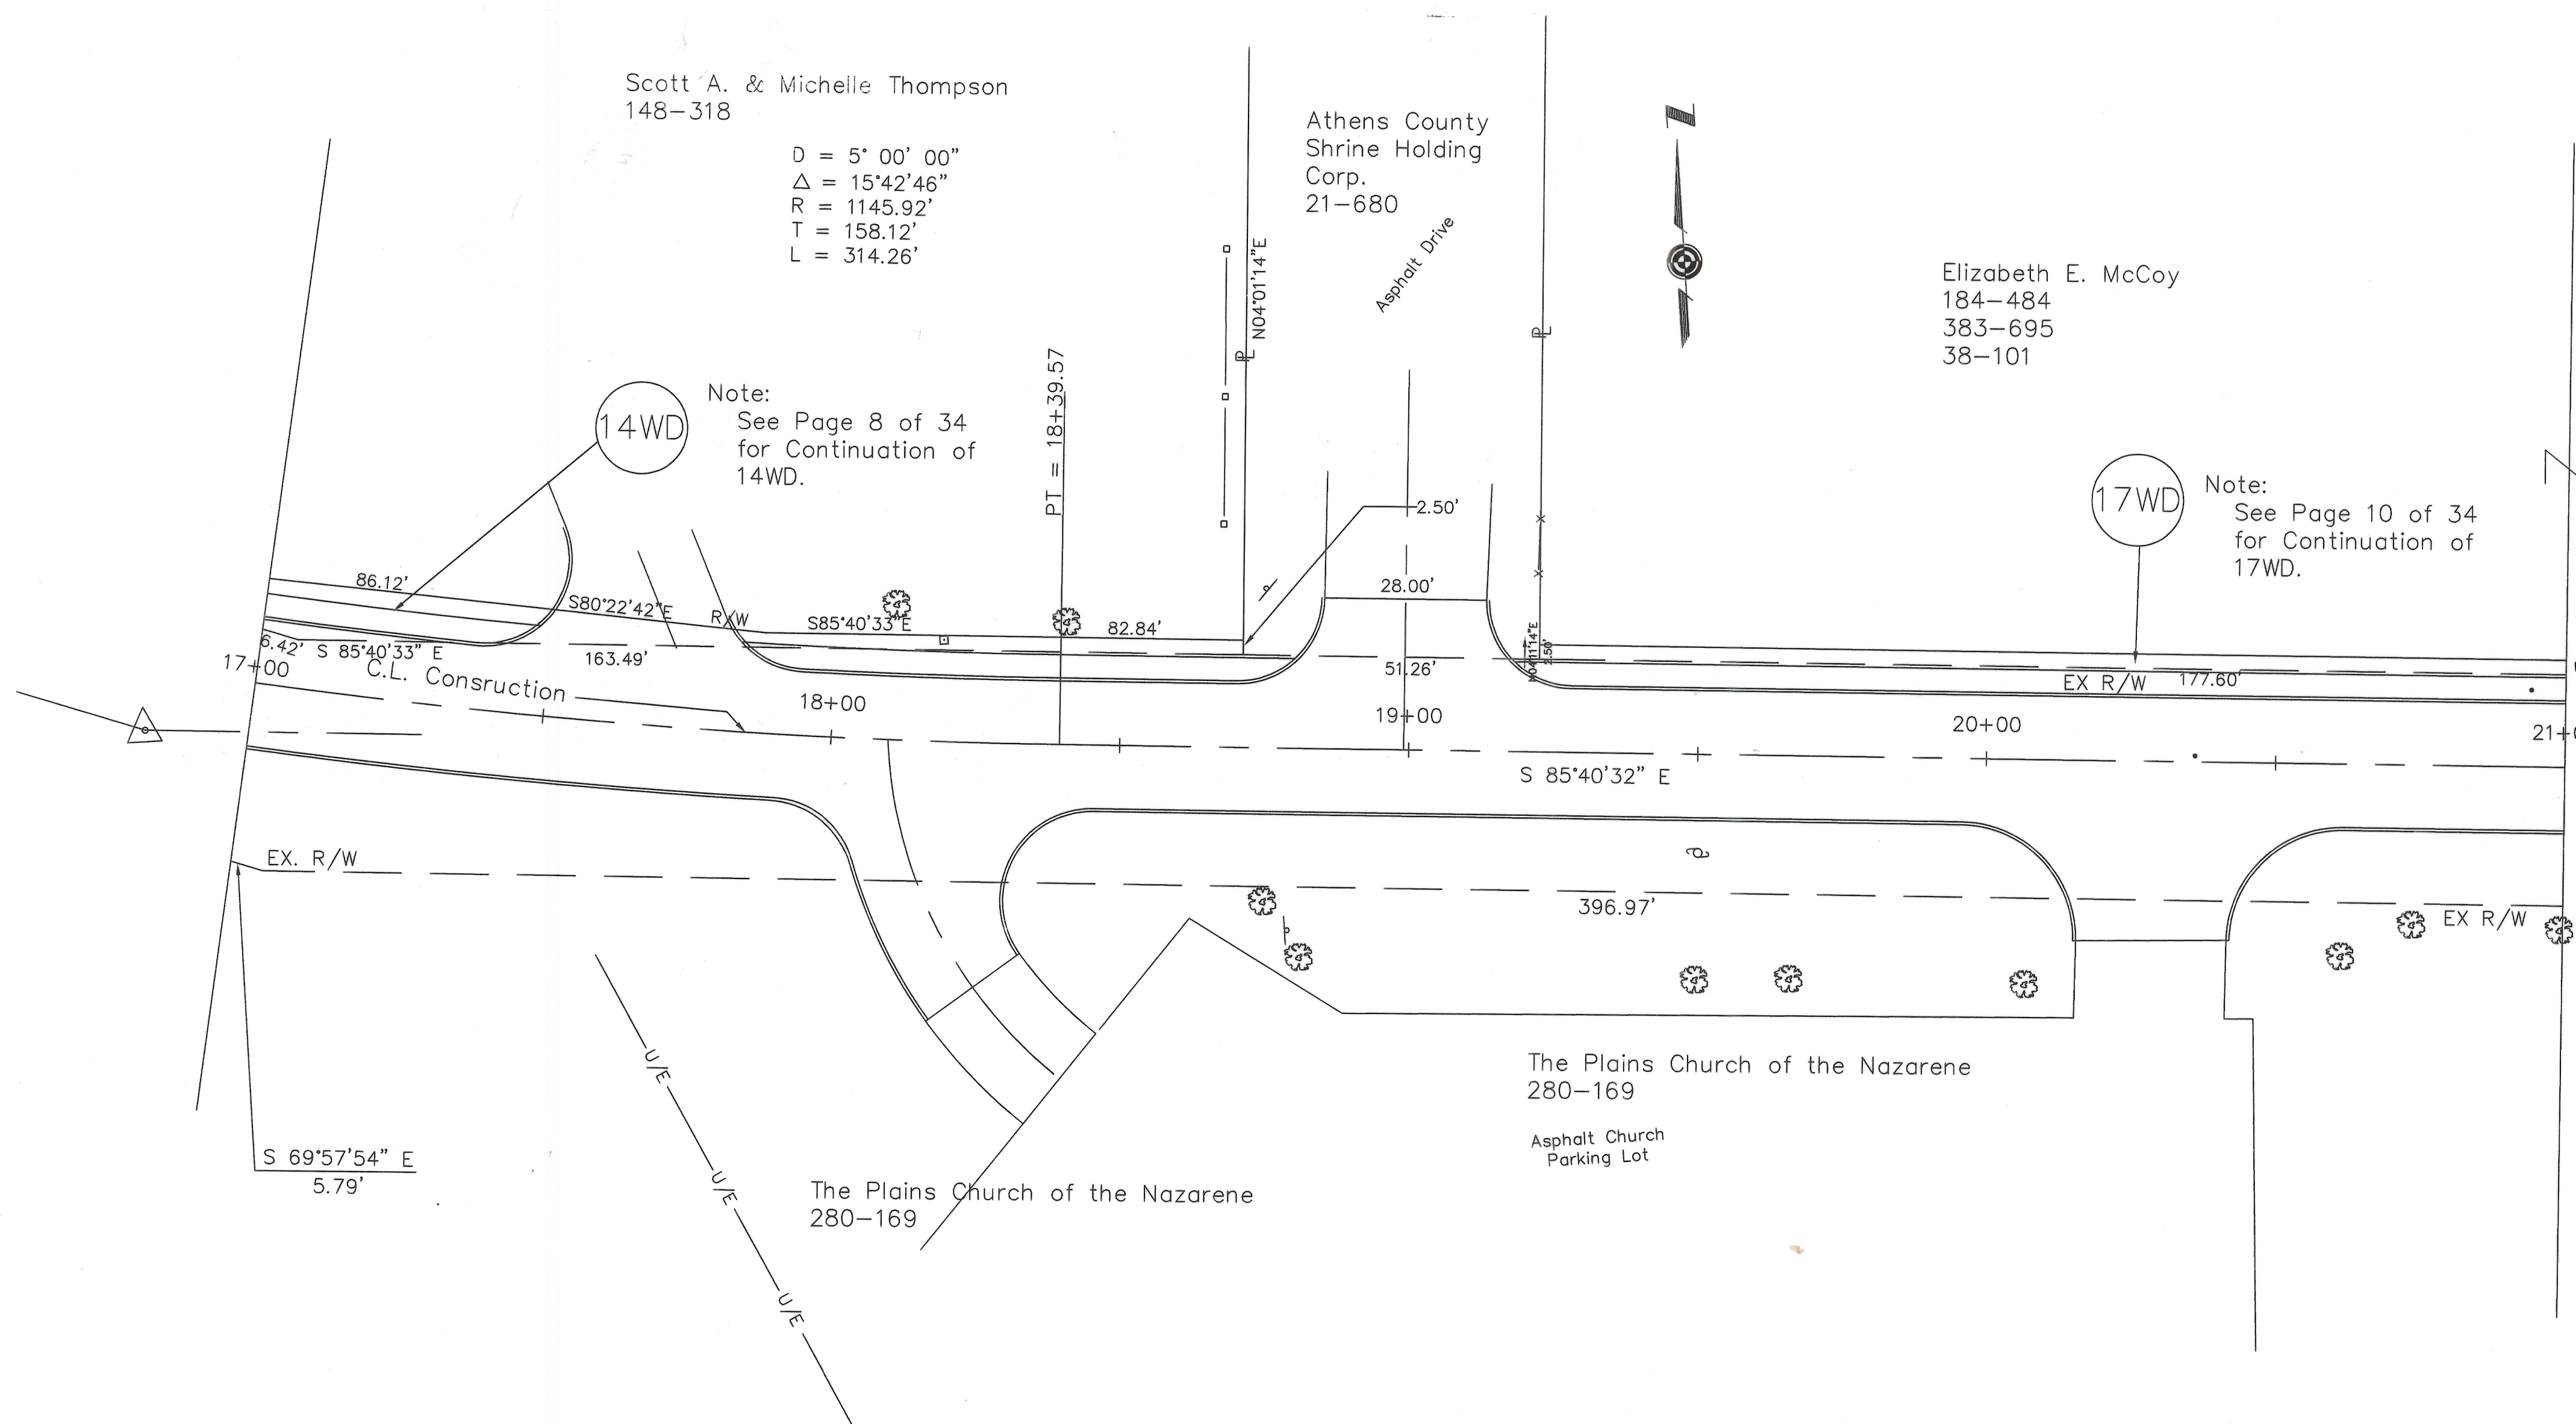

George A. Mara
George A. Mara P.S. #5508

CENTERLINE SURVEY
ATHENS TOWNSHIP
CONNETT ROAD
ENV 499 A

