

ENVELOPE: 430A

CENTERLINE SURVEY -
FULTON STREET-ROBBINS ROAD
ISSUE 1 PROJECT
NELSONVILLE CITY

CENTER LINE SURVEY PLAT

FULTON STREET — ROBBINS ROAD

CITY OF NELSONVILLE, YORK TWP. ATHENS COUNTY, OHIO



T12,R15, SECTIONS 23 & 24 OHIO COMPANY PURCHASE

FHWA REGION	STATE	PROJECT
5	OHIO	

41
48

ATHENS COUNTY
FULTON ST. - ROBBINS RD.
ISSUE 1 PROJECT

1
8

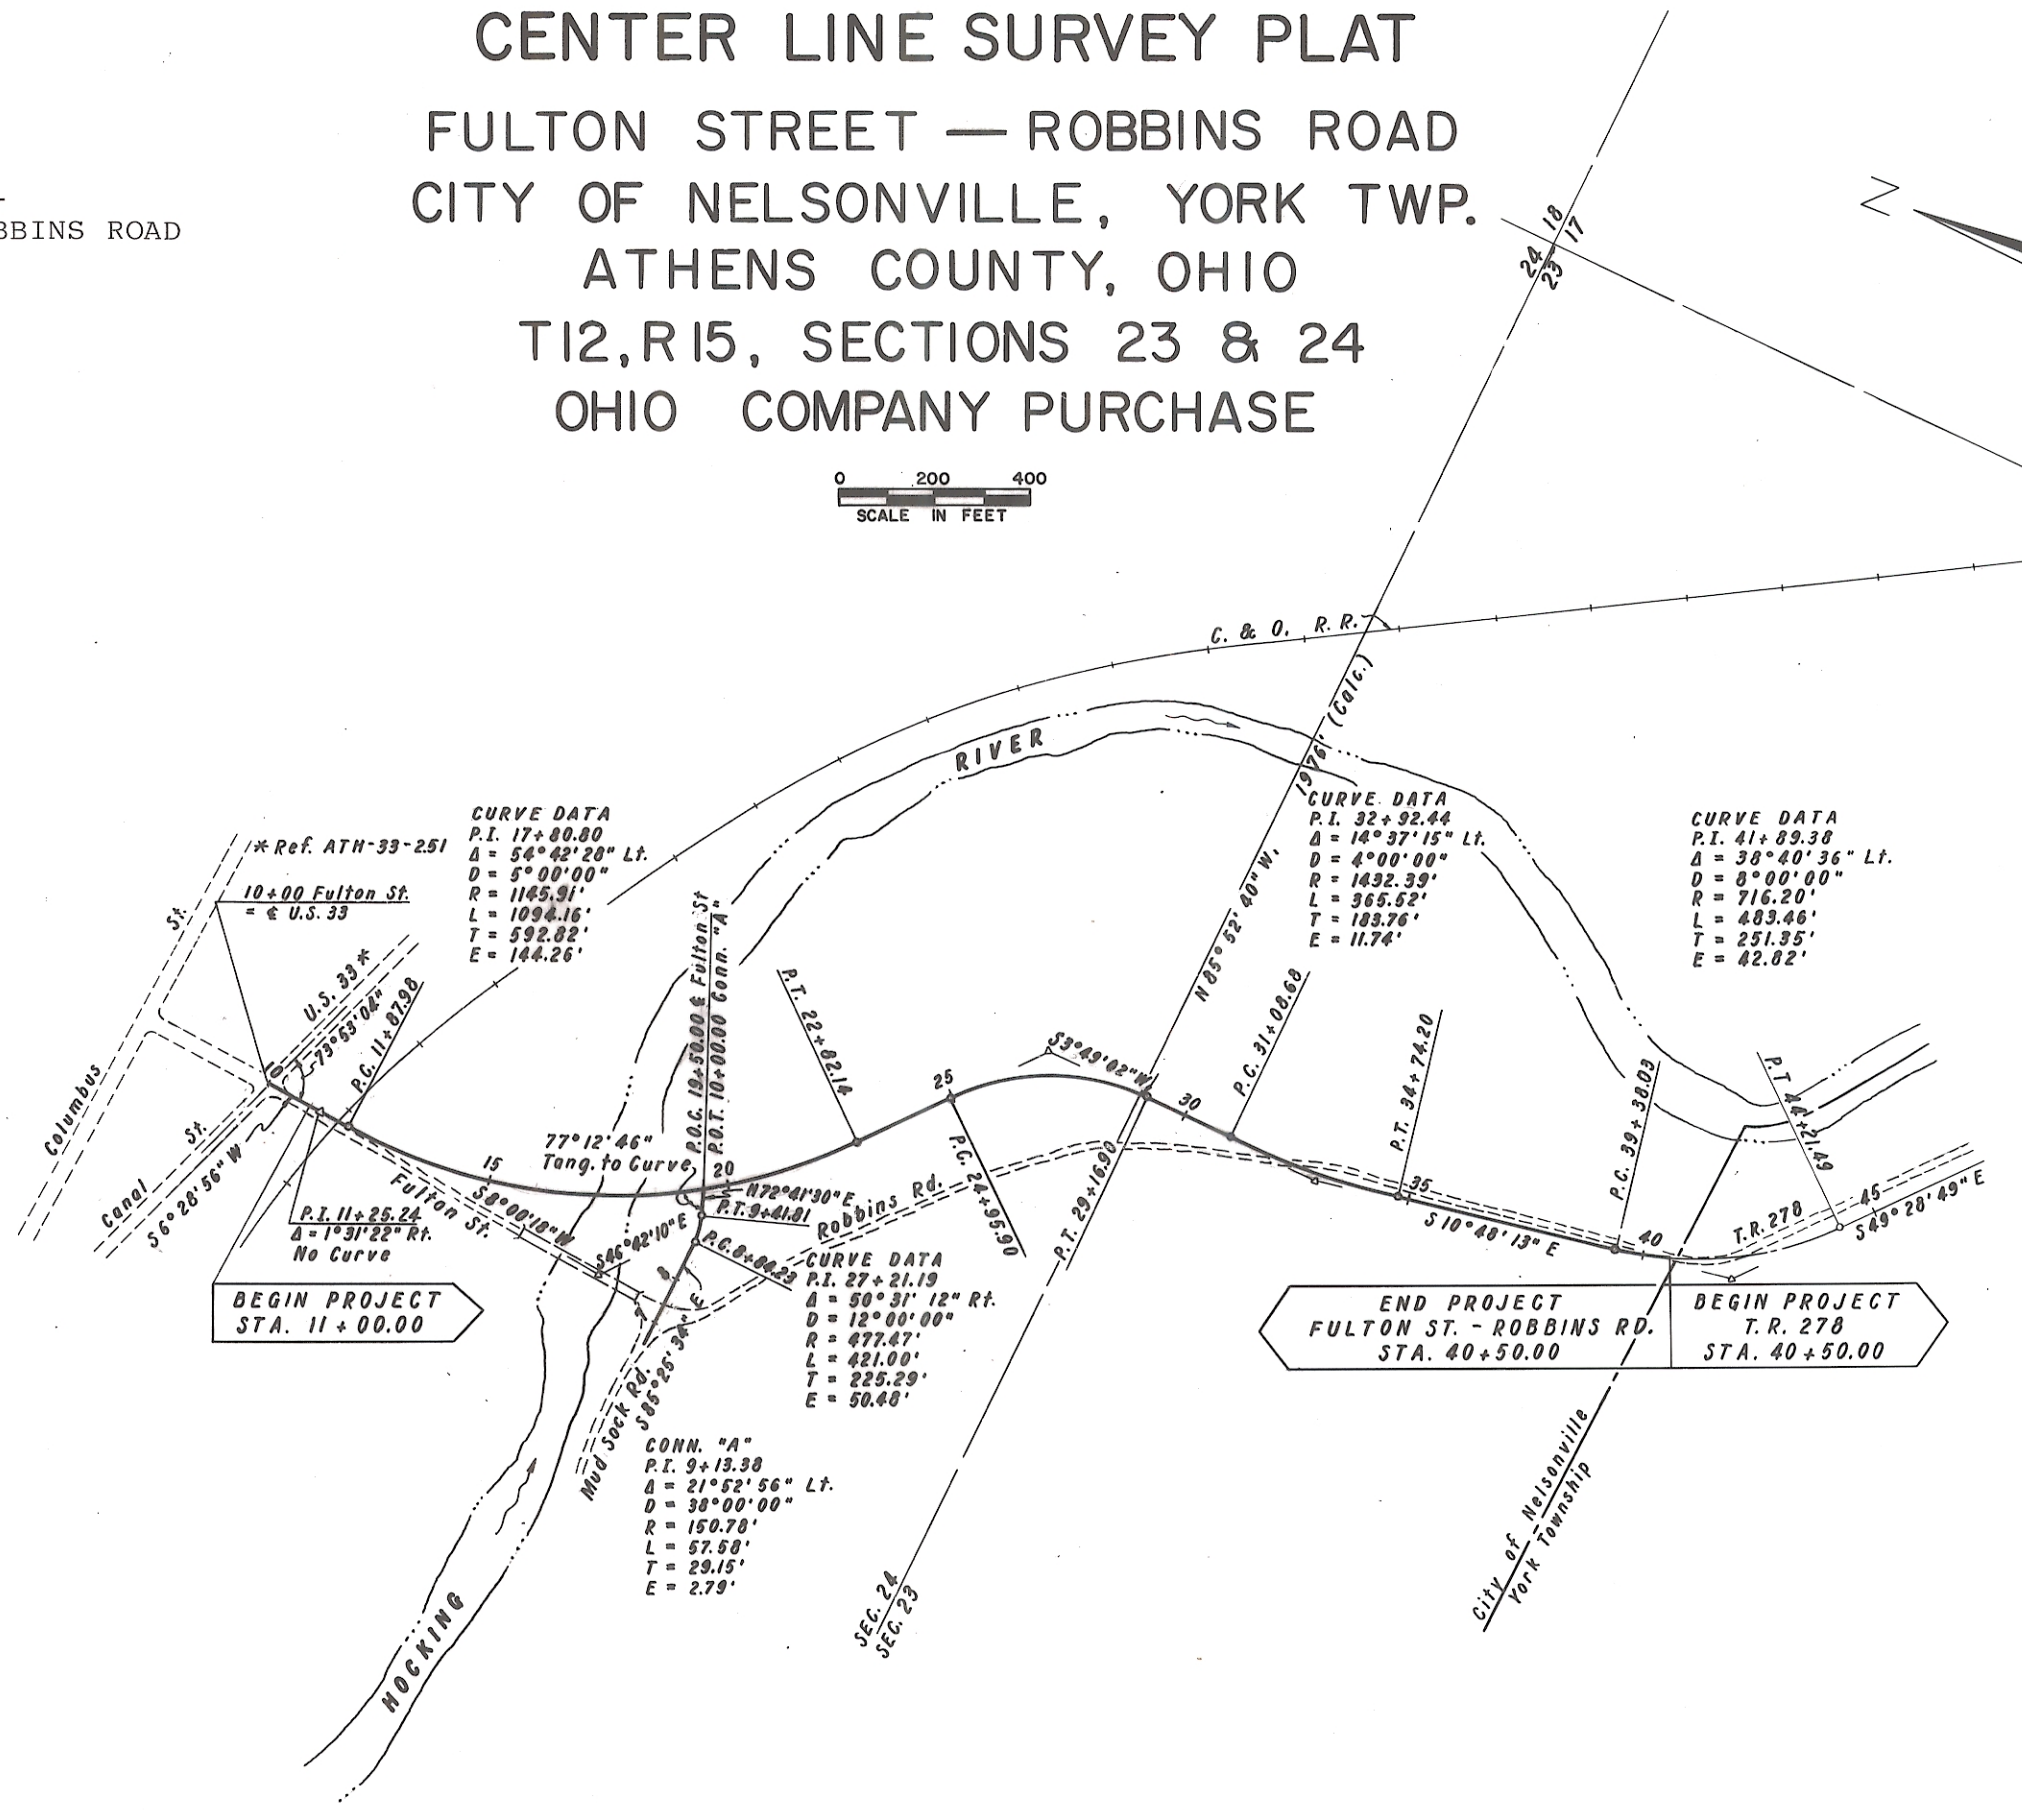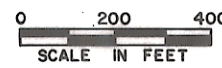

I HEREBY CERTIFY THAT THIS PLAT IS A TRUE DELINEATION OF A SURVEY MADE FOR THE BOARD OF COMMISSIONERS OF ATHENS COUNTY IN 1979 BY Columbus Engineering Consultants, Ltd. *James W. Smith* DATE 8-2-79
Registered Surveyor No. 6045

Approved *John W. Smith*
Athens County Engineer
Date 8-8-79

Approved *Thomas R. Smith*
District 10 Deputy Director
Date 8-8-79

139272
RECEIVED 8-16-79 AT 9:05 A.M.
RECORDED 8-16-79
PLAT BOOK 10 PAGES 46
SIGNED *William Allen* ATHENS CO., OHIO
Recorder No 722

1
8