


LOT No.	AREA ACRES
13	.44338
14	.47383
15	.52657

AREA IN STREET EXTERIOR 117.7 ACRES

STATE OF OHIO, COUNTY OF ATHENS  
 BEFORE THE UNDERSIGNED A NOTARY  
 PUBLIC IN AND FOR SAID STATE AND COUNTY  
 OF, PERSONALLY APPEARED THE WITHIN  
 NAMED EMERSON BALL AND VIRGINIA  
 BALL EACH OF WHOM ACKNOWLEDGE THAT  
 THEY DID SIGN THE FOREGOING INSTRUMENT  
 AND THAT THE SAME IS THEIR FREE ACT AND  
 DEED

IN TESTIMONY WHEREOF  
 I HAVE HEREUNTO SUBSCRIBED MY  
 NAME AND AFFIXED MY NOTARIAL SEAL  
 THIS 21<sup>ST</sup> DAY OF October AD, 1958  
William J. Wickham  
 NOTARY PUBLIC  
 My Comm. Exp. 7/1/60

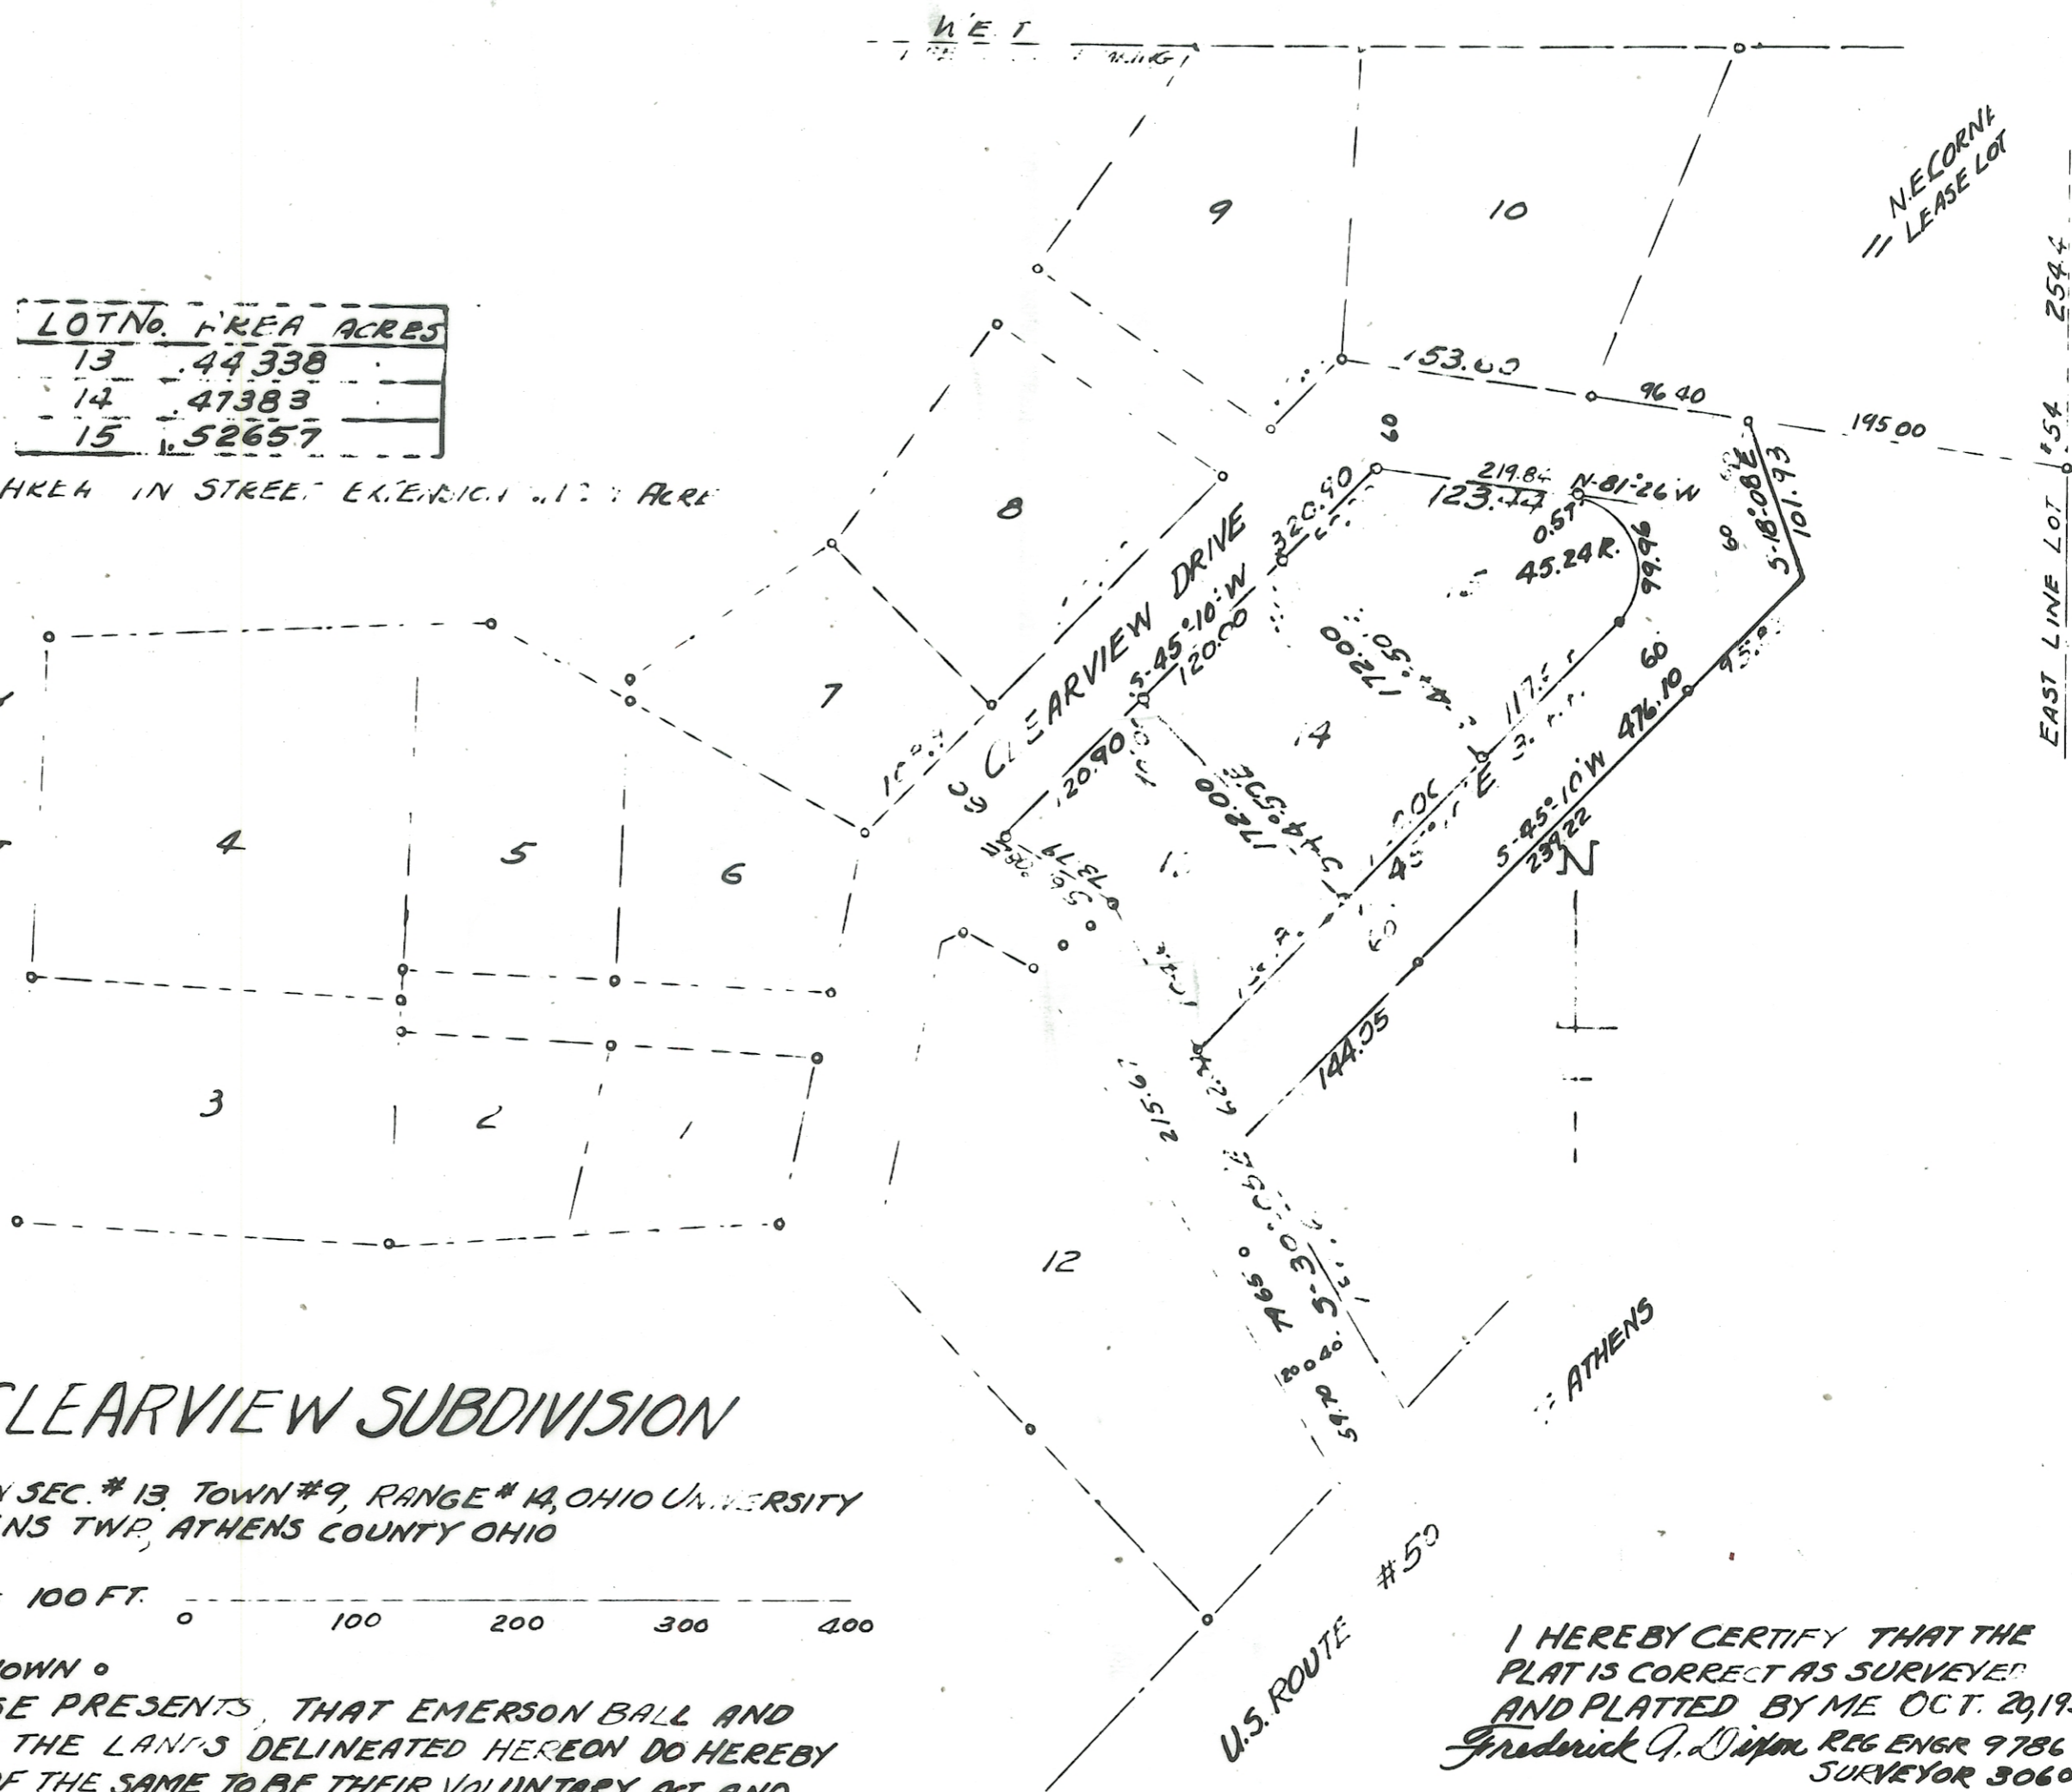

### ADDITION TO CLEARVIEW SUBDIVISION

PART OF LEASE LOT # 54 IN SEC. # 13, TOWN # 9, RANGE # 14, OHIO UNIVERSITY LEASE HOLD LANDS, ATHENS TWP, ATHENS COUNTY OHIO

SCALE 1 IN = 100 FT. 0 100 200 300 400

IRON PINS SHOWN  
 KNOW ALL MEN BY THESE PRESENTS, THAT EMERSON BALL AND VIRGINIA BALL OWNERS OF THE LANDS DELINEATED HEREON DO HEREBY ACKNOWLEDGE THE MAKING OF THE SAME TO BE THEIR VOLUNTARY ACT AND DEED AND THEY DO HEREBY DEDICATE THE STREETS AND OTHER PUBLIC WORKS SHOWN THEREON FOR PUBLIC USE FOREVER  
 WITNESS THEIR HANDS THIS 21<sup>ST</sup> DAY OF October AD, 1958  
 SIGNED AND ACKNOWLEDGED IN THE PRESENCE OF

William J. Wickham  
Edward P. Parsley

Emerson Ball  
Virginia Ball

I HEREBY CERTIFY THAT THE  
 PLAT IS CORRECT AS SURVEYED  
 AND PLATTED BY ME OCT. 20, 1958  
Frederick A. Duffin REG ENGR 9786  
 SURVEYOR 3060

APPROVED AND ACCEPTED  
John W. Duffin County Engr. P.E. #509 S#509  
J. B. Bean  
John G. Steine  
 ATHENS COUNTY COMMISSIONERS

#45163

TRANSFERRED Oct. 30 1958  
 COUNTY AUDITOR, ATHENS CO, OHIO  
J. W. Whaley  
 RECEIVED FOR RECORD Nov. 1 1958  
 RECORDED IN VOL 7 PAGE 331  
 RECORDS OF PLATS

COUNTY RECORDER, ATHENS CO, OHIO  
 \$10.00

ENVELOPE: 349B  
 CLEARVIEW SUBDIVISION - ADDITION  
 TO  
 SECTION 13  
 ATHENS TWP