

1399

1404

1409

1414

30 Street

33

Out Lot 154



Out Lot 152  
182 Acres

ENVELOPE: 193B

CLIFTON HEIGHTS PICKERING  
SUBDIVISION - OUTLOTS 139 & 152  
ATHENS

Out Lot 139

344 Acres

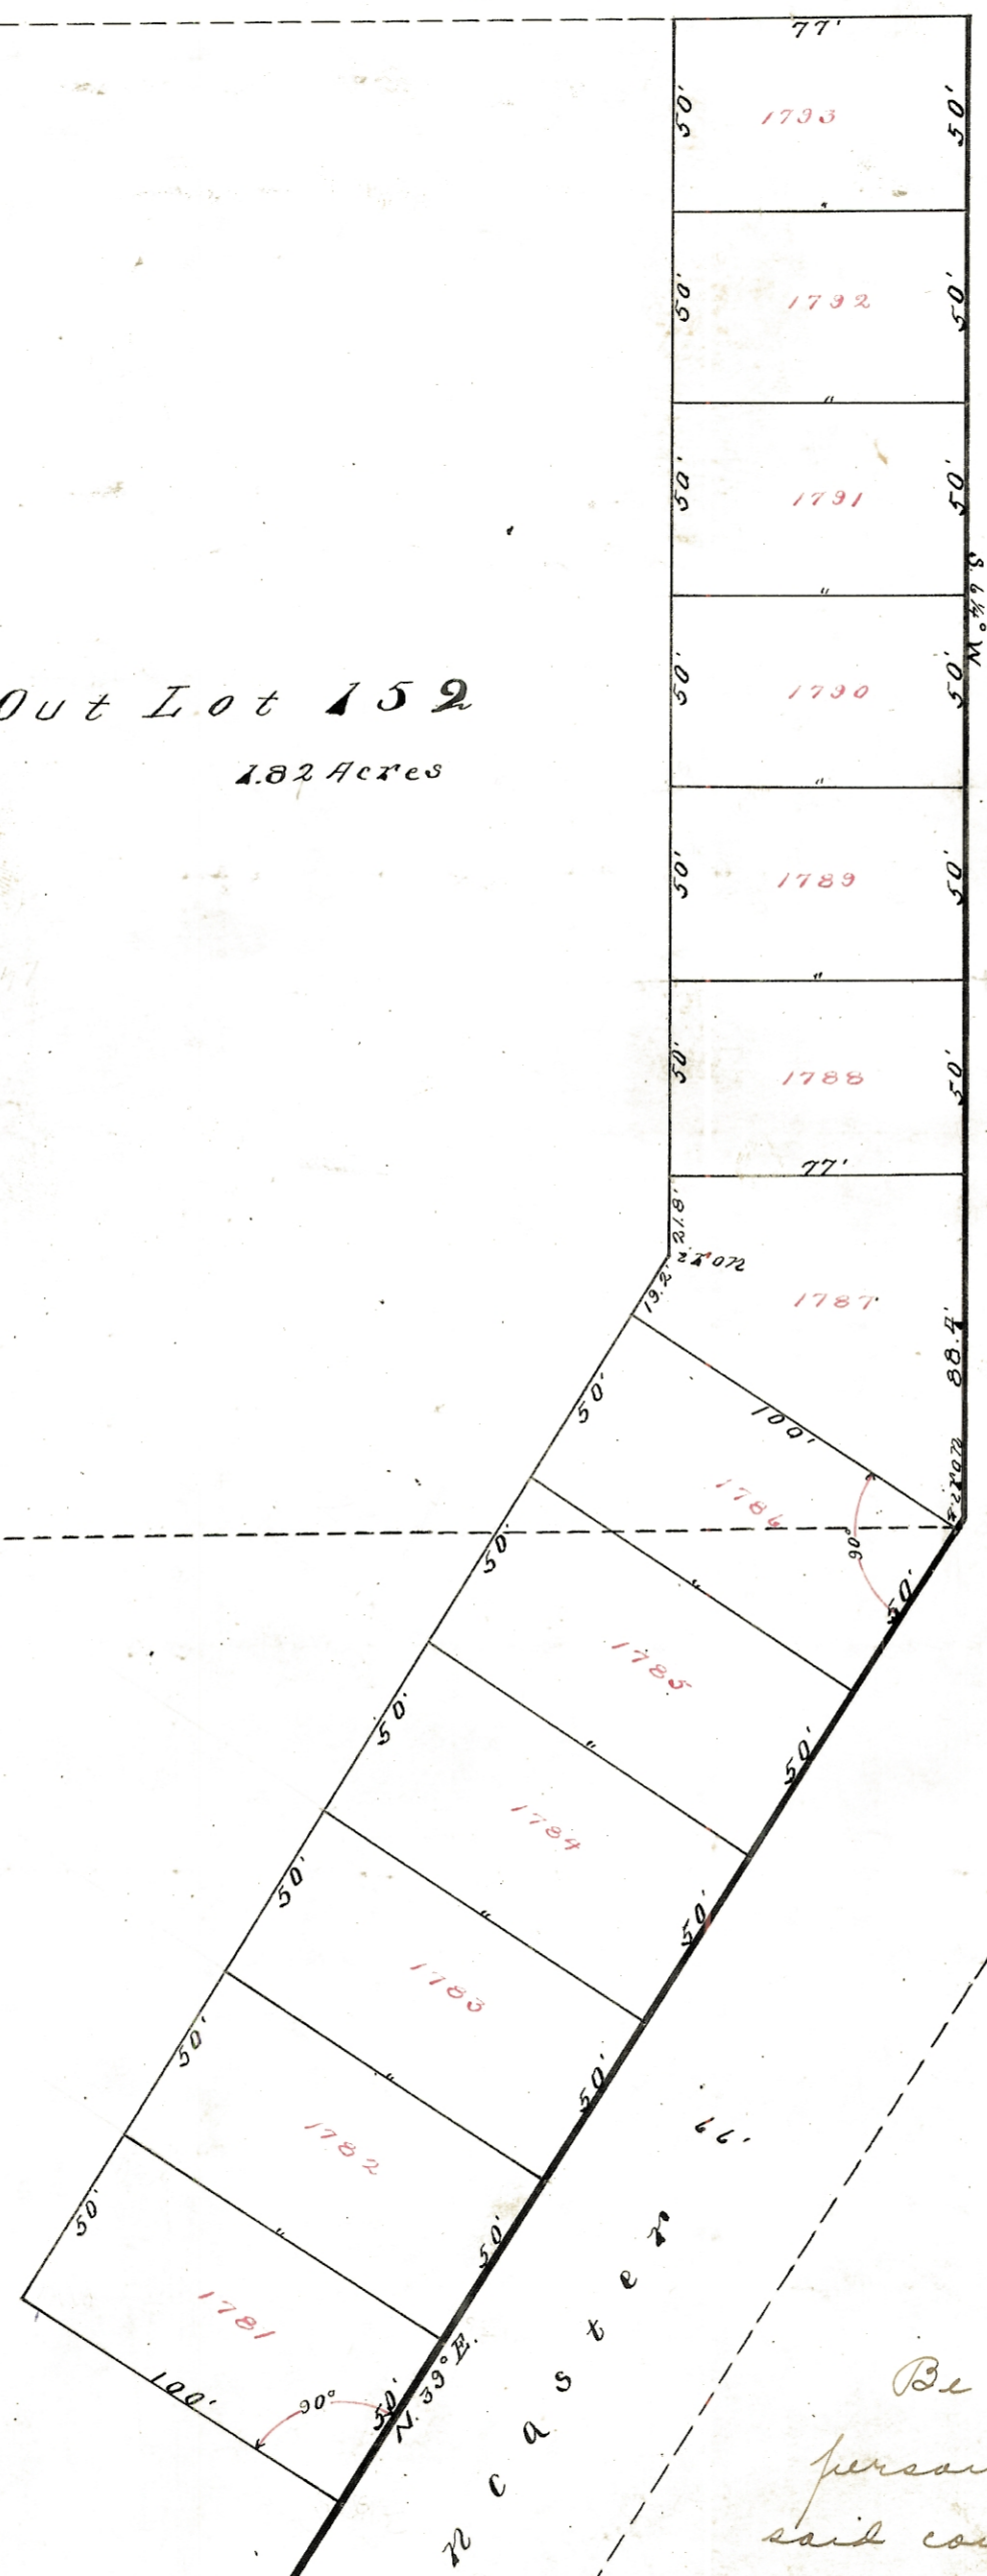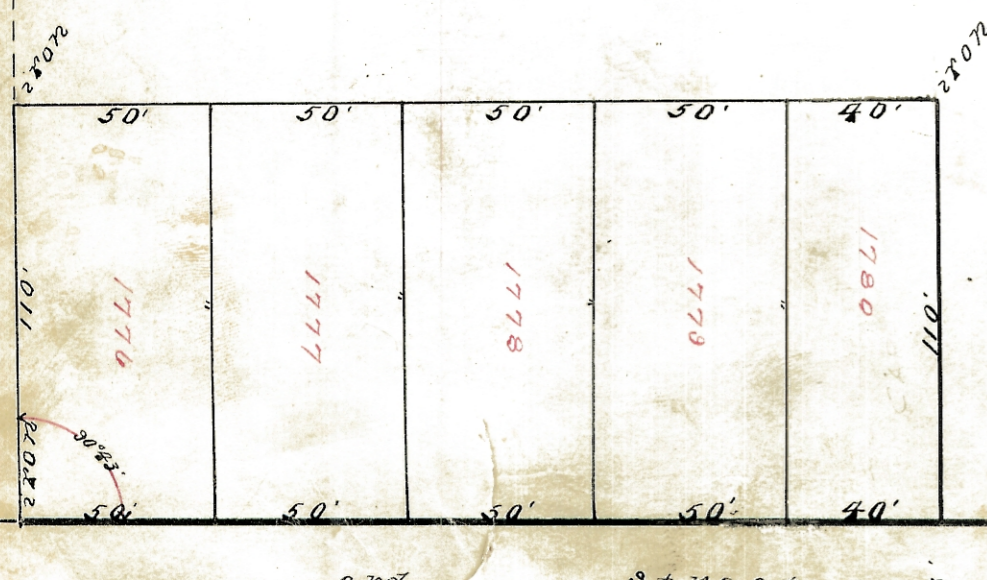

66  
Road

CLIFTON HEIGHTS  
Pickering's Subdivision  
OF  
Out Lots 139 AND 152 IN  
Athens, Ohio.

Pickering's subdivision of Out Lots 139 & 152 IN  
Athens consists of Lots No 1774 to No 1783 inclusive.  
I certify the above Plat and notes to be correct  
according to the notes of my survey, Made March 13, 1905.  
S.H. Hibbard,  
Surveyor of Athens Co.

Know all men by these presents:  
That we Charlotte and Nelly Pickering  
and Pearl Junod owners of the land  
delineated on this plat do hereby ack-  
nowledge the making of this same to be  
our voluntary act and deed and we do hereby  
dedicate the streets and alleys shown thereon  
to public use forever.

In Testimony Whereof we have hereunto  
set our hands this 27<sup>th</sup> day of March A. D. 1905.  
Witnesses:  
F. L. Junod  
A. J. Frame  
Charlotte Pickering  
Nelly Pickering  
Pearl Junod

The State of Ohio, Athens Co., ss.  
Be it remembered that on the 27<sup>th</sup> day of March A. D. 1905  
personally appeared before me a Notary Public in and for  
said county Charlotte Pickering, Nelly Pickering and Pearl  
Junod who acknowledged the signing of the above deed of deli-  
cation to be their voluntary act.

A. J. Frame  
Notary Public

Ordinance of acceptance passed by the council of the village of Athens  
Ohio March 27<sup>th</sup> 1905.  
H. B. Golden Clerk,  
Henry Logan, Mayor

Transferred 3 - 30 - 1905  
E. P. Walker, Auditor  
Received for record March 30<sup>th</sup> 1905 at 2<sup>30</sup> o'clock P. M.  
Revised Apr. 4<sup>th</sup> 1905.  
Transferred March 3<sup>rd</sup> 1905  
A. J. Frame Trustee  
Elihu Golden, Recorder