


Variation 3.30' W.
Scale 1 inch = 100 ft
12-5-91

Columbus & Hocking Coal & Iron Co's Subdivision of Lots in Fractional Lot
634 & 635, Section 17, Township 12, Range 15 Athens County Ohio. Description Beginning at the S.W. corner
of a tract of land conveyed to W. W. Poston by the Columbus & Hocking Coal & Iron Company in 1889, thence S. 45° E.
with the north side of "Old State Road" or Chestnut Street 1260.4 feet, thence N. 45° E. 116 feet; thence N. 45° W.
160 feet, thence N. 45° E. 190 feet, thence N. 45° W. 180 feet, thence N. 45° E. 180 feet, thence N. 45° W. 300 feet, thence
N. 15° E. 150 feet, thence N. 45° W. 450 feet, thence S. 45° W. 106 feet, thence N. 45° W. 150 feet, thence S. 45° W. 258 feet,
thence S. 16 3/4° E. 6 feet to the N. E. corner of the said W. W. Poston tract, thence S. 50° W. 269 feet to the place of beginning
Containing thirteen and forty-eight hundredths (13 48/100) acres. The said Addition contains fifty-one lots numbered from
1292 to 1342 as designated by the Plat. The dimensions of Lots, Streets and alleys are as marked on the plat in feet.
An iron pin is driven at the S.W. corner of Lot No. 1292, and at the S.W. corner of Lot No. 1309.
I hereby Certify that the accompanying Plat and Survey are correct.
C. C. Sharp, Asst. Engr. C. & H. C. & I. Co.

ENVELOPE: 141B
COLUMBUS & HOCKING COAL & IRON
COMPANY'S ADDITION
NELSONVILLE
SECTION 17

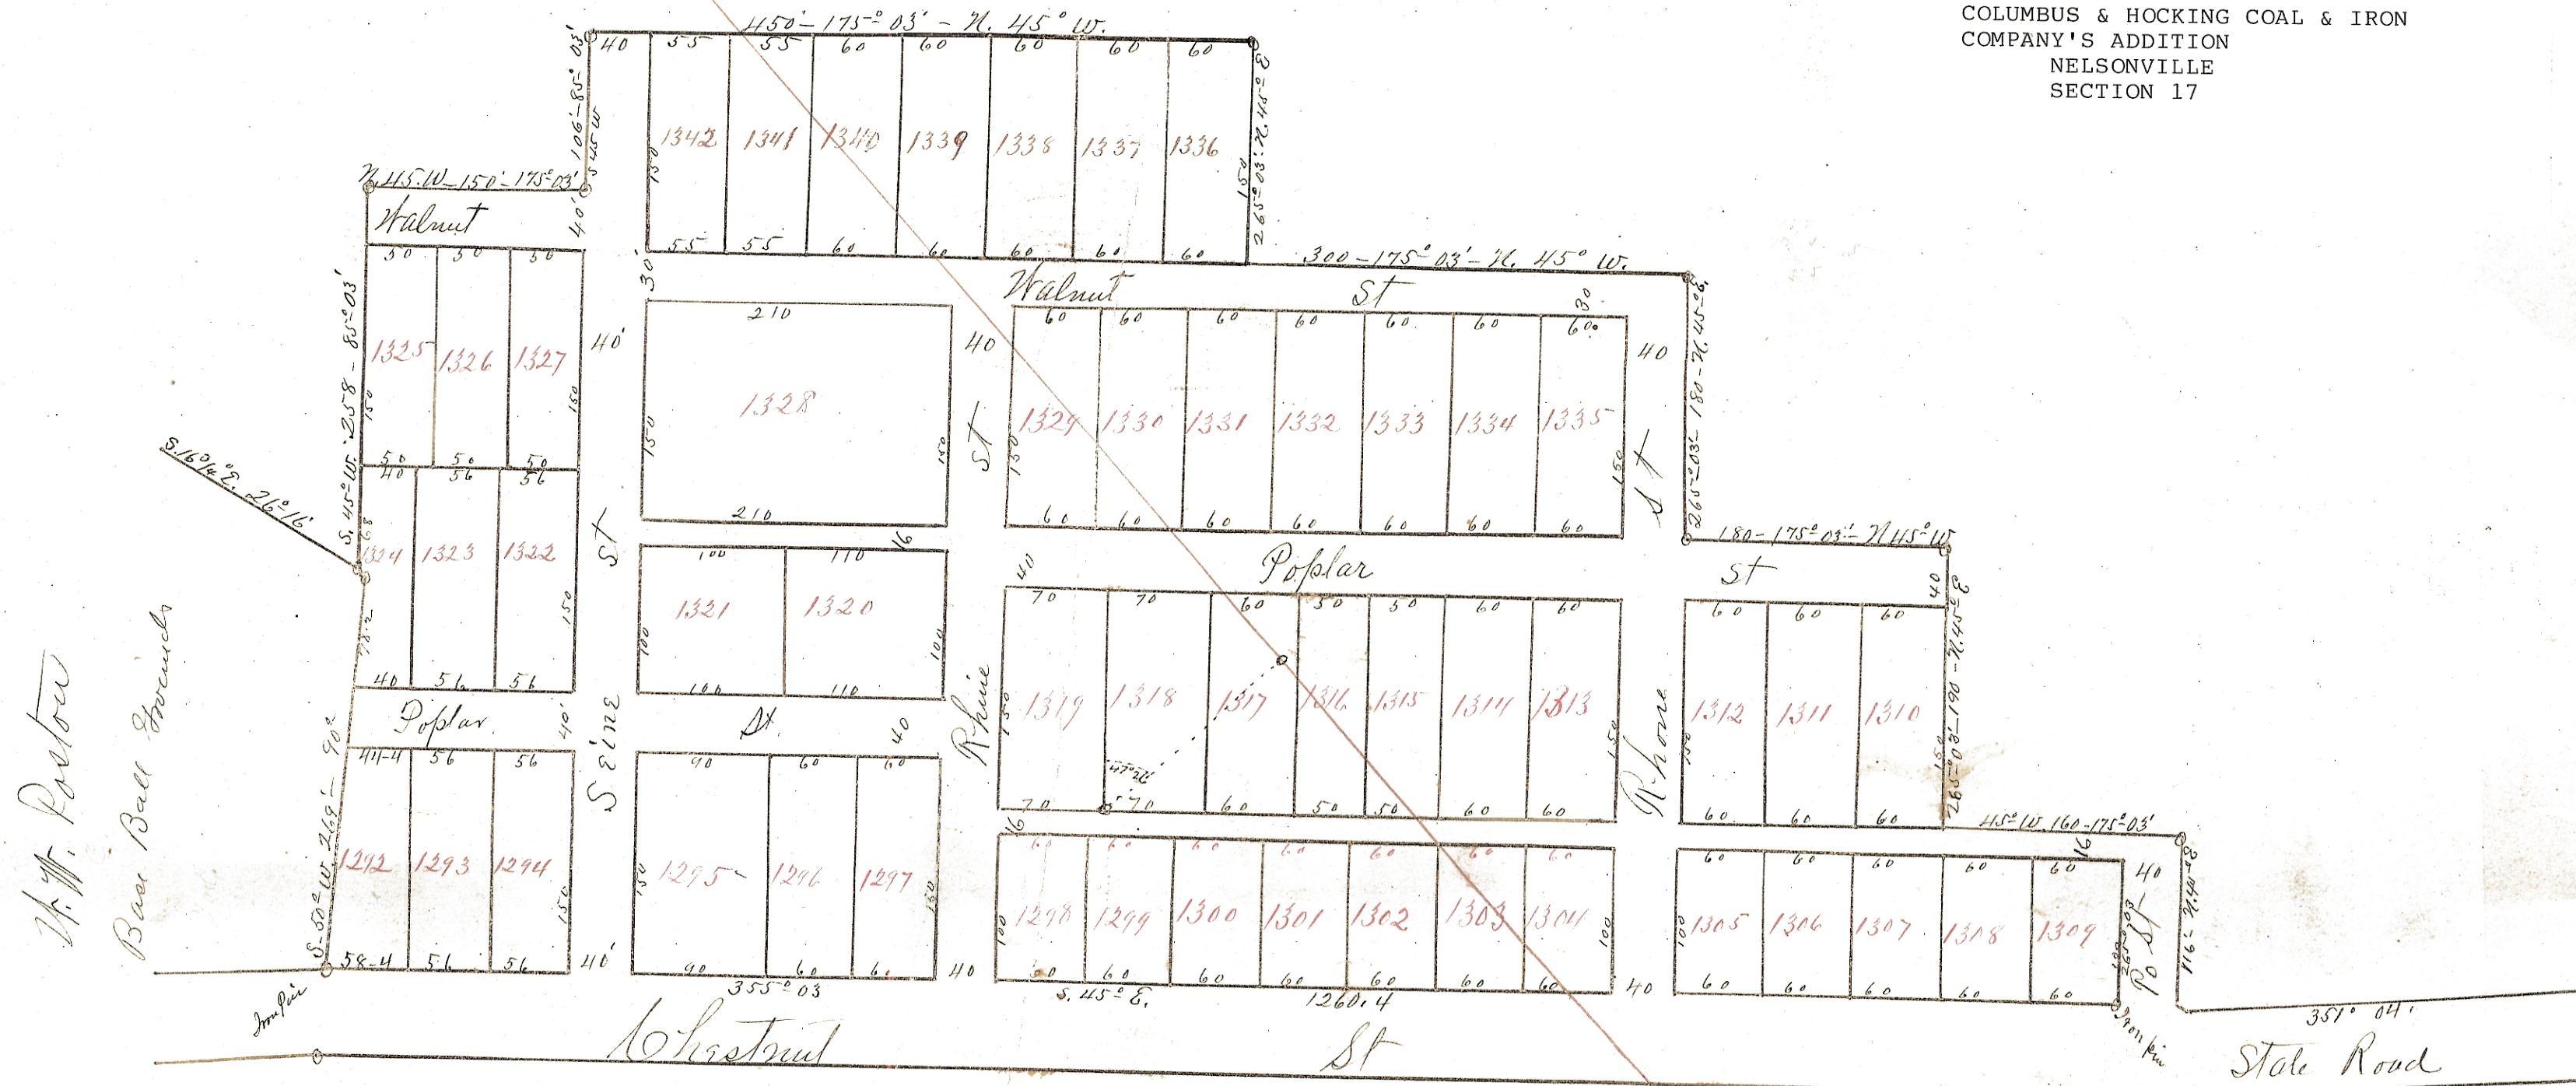

State of Ohio Franklin Co. ss. J. R. H. Johnson, Vice President of the Columbus and Hocking Coal and Iron Company,
the owner of the above tract of land, hereby acknowledge the above to be a correct Plat and dedicate to public use the Streets and Alley as indicated thereon

Witness my hand and seal this 27th day of February A.D. 1892.

The Columbus & Hocking Coal & Iron Company
By R. H. Johnson Vice President.

Personally appeared before me, R. H. Johnson who is Vice President of the Columbus and Hocking Coal and Iron Company
and acknowledged the seal affixed to the foregoing dedication to be the corporate seal of said Company, and signing and consenting with the
Corporate seal of said Company of the foregoing instrument to be his voluntary official act and deed as Vice President of said Company and the voluntary
Corporate act and deed of said Company this 27th day of February A.D. 1892. In testimony whereof, I have hereunto subscribed my name and affixed
my official seal, this day and year last above written

Frank W. Merrick
Notary Public

Received for Record March 21st 1892 at 1 P.M.
Received April 6th 1892

Attest L. B. Recorder