


PORTION OF COUNTY ROAD 110 TO BE VACATED EXTENDS FROM STA 90+39.25 TO STA. 129+18.77 AS PER ORIGINAL COUNTY ROAD 110 R/W PLANS

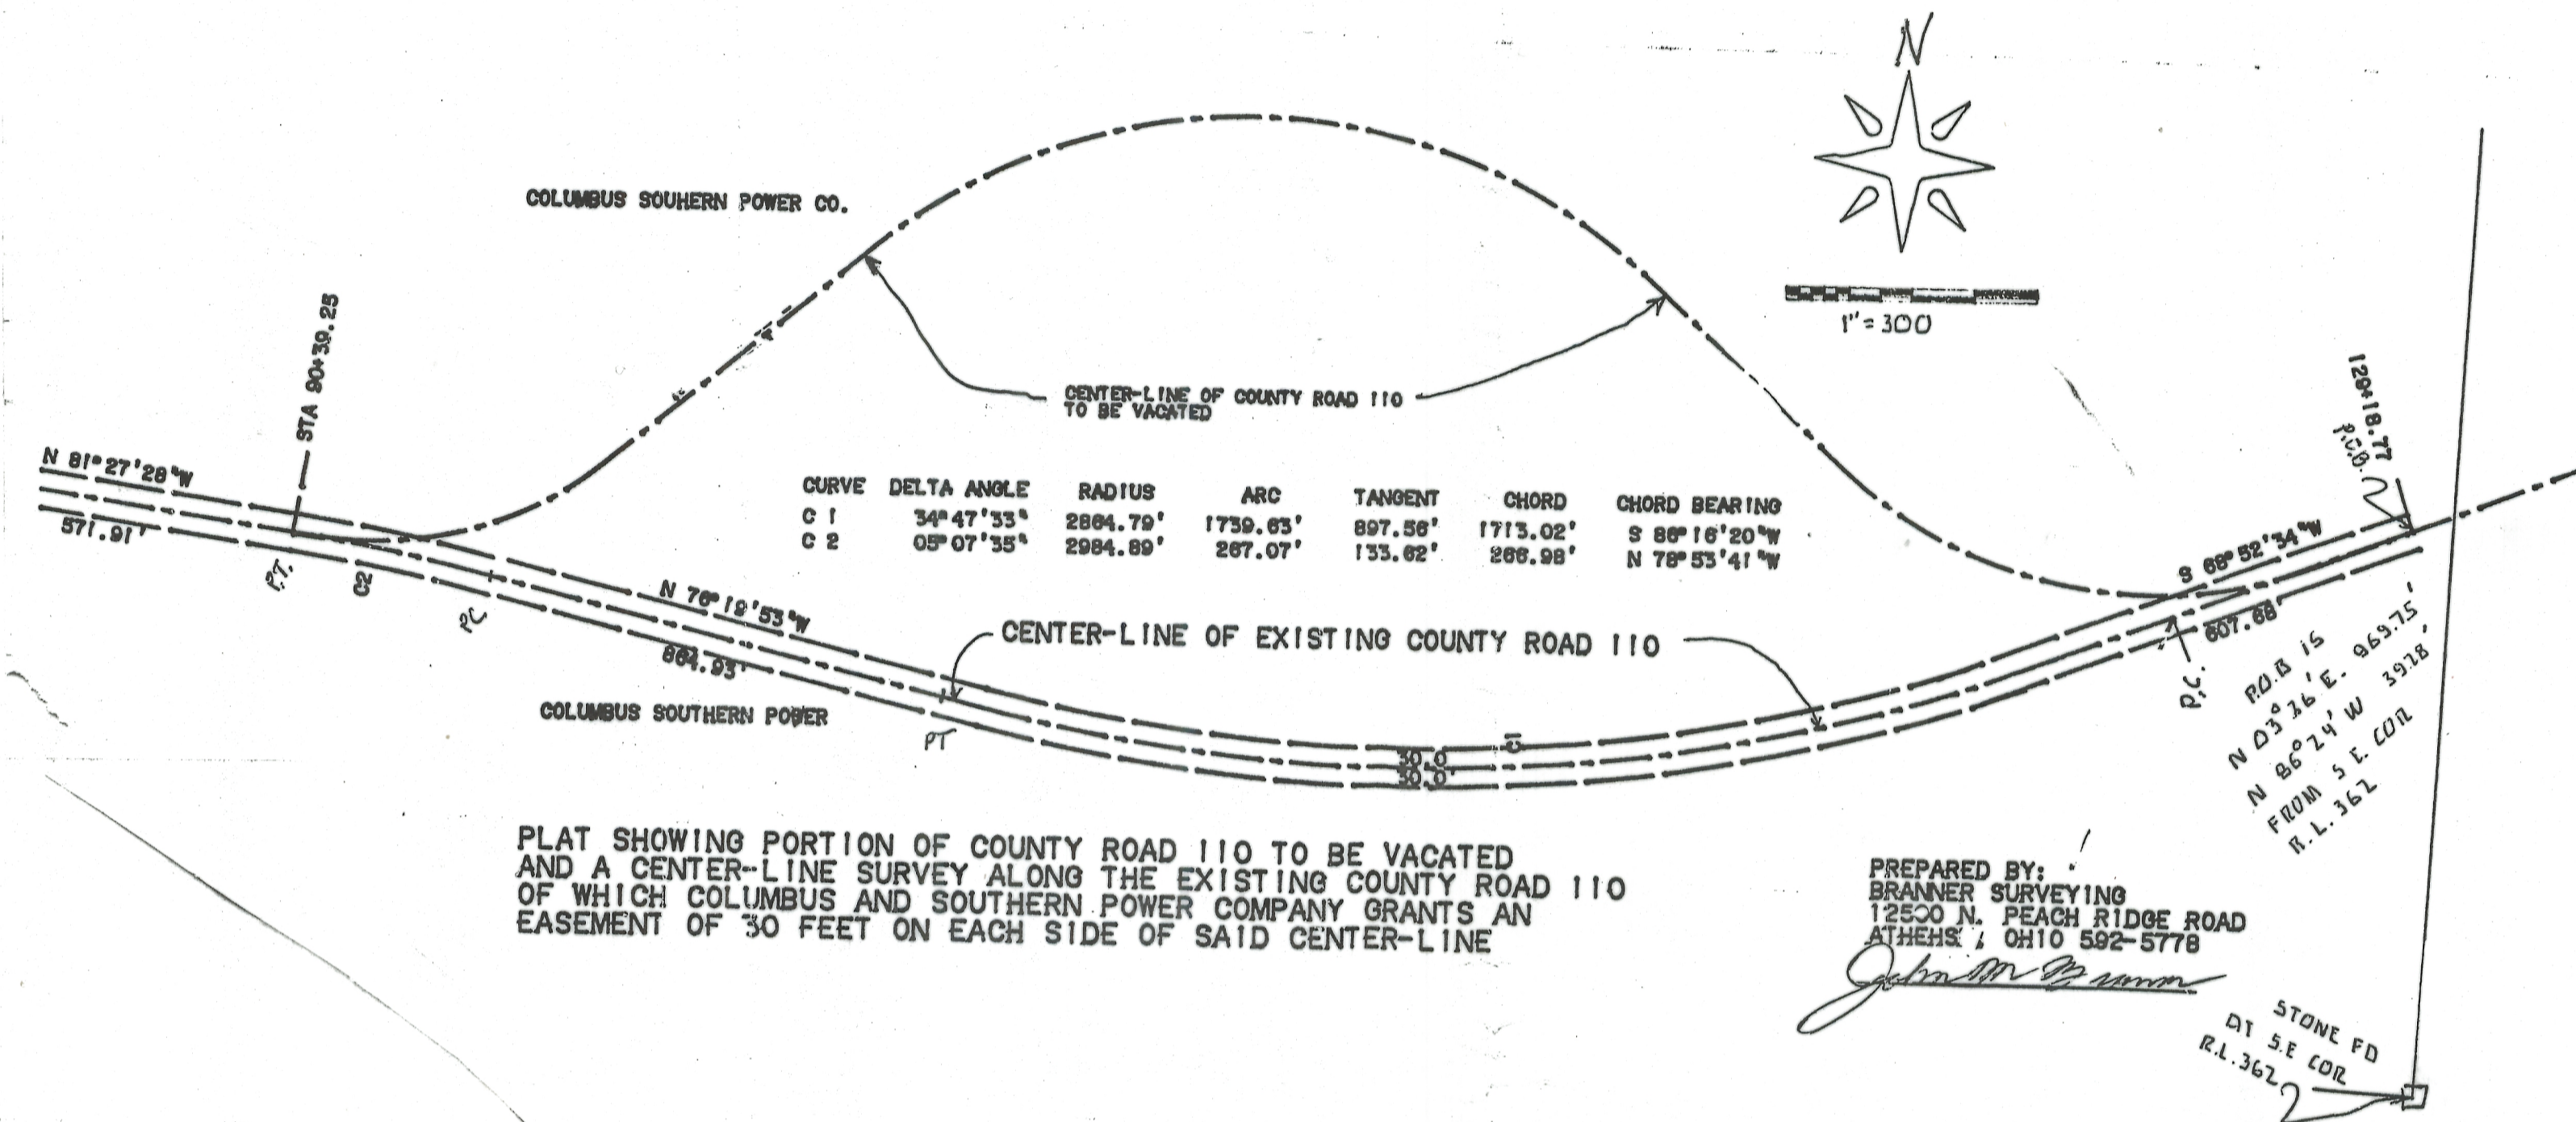

PLAT SHOWING PORTION OF COUNTY ROAD 110 TO BE VACATED AND A CENTER-LINE SURVEY ALONG THE EXISTING COUNTY ROAD 110 OF WHICH COLUMBUS AND SOUTHERN POWER COMPANY GRANTS AN EASEMENT OF 30 FEET ON EACH SIDE OF SAID CENTER-LINE

PREPARED BY:
BRANNER SURVEYING
12500 N. PEACH RIDGE ROAD
ATHENS, OHIO 4582-5778

SITUATED IN SECTION 1, YORK TOWNSHIP, AND SECTION 31, DOVER TOWNSHIP, ATHENS COUNTY, OHIO
THE UNDERSIGNED **COLUMBUS SOUTHERN POWER CO.**
HEREBY GRANTS A 60 FEET WIDE EASEMENT FOR PUBLIC USE AND BEING 30 FEET ON EACH SIDE OF THE EXISTING CENTER-LINE OF COUNTY ROAD 110 AS SHOWN ON THE ATTACHED PLAT

IN WITNESS WHEREOF T. R. McCaffrey
T. R. McCAFFREY, PRESIDENT

STATE OF OHIO
COUNTY OF FRANKLIN
BEFORE ME A NOTARY PUBLIC, IN AND FOR FRANKLIN COUNTY, OHIO,
PERSONALLY CAME T. R. McCAFFREY


WHO ACKNOWLEDGED THE SIGNING OF THE FOREGOING INSTRUMENT TO BE THEIR VOLUNTARY ACT AND DEED FOR THE USE AND PURPOSE THEREIN EXPRESSED.

IN WITNESS WHEREOF, I HAVE HEREUNTO SET MY HAND AND AFFIXED MY OFFICIAL SEAL

IN WITNESS WHEREOF, I HAVE HEREUNTO SET MY HAND AND AFFIXED MY HAND AND AFFIXED MY OFFICIAL SEAL

THIS 2ND DAY OF OCTOBER, 1992

NOTARY PUBLIC
Richard A. Davis
RICHARD A. DAVIS
NOTARY PUBLIC, STATE OF OHIO
MY COMMISSION EXPIRES JUNE 21, 1993

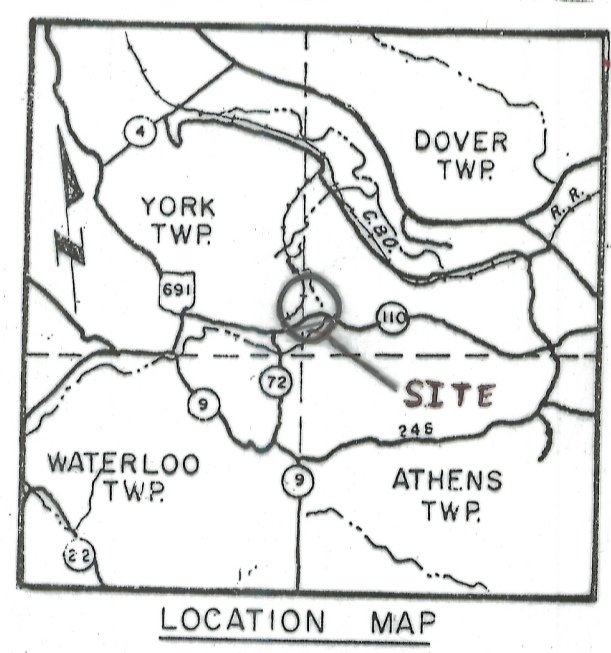

APPROVED THIS DAY OF 10/9/92 Archie Staley
ATHENS COUNTY ENGINEER
APPROVED THIS DAY OF 3rd of November, 1992
Dean R. Koller, President
Tommy Adkins
COUNTY COMMISSIONERS
15757
FILED FOR RECORD THIS 11
THIS DAY OF Dec, 1992 Athens COUNTY RECORDER
IN PLAT BOOK PAGE ENVELOPE# 445A

15757 - 0

ENVELOPE: 445A
COLUMBUS SOUTHERN POWER COMPANY
EASEMENT
COUNTY ROAD 110
SECTION 1
YORK TWP

