


Sec. 33
Canaan

3.391 Ac
2.8081 Ac
1.9263 Ac
2.9136 Ac
8.55 Ac

- = iron pin found
- = iron pin set
- △ = railroad spike found
- ▲ = railroad spike set

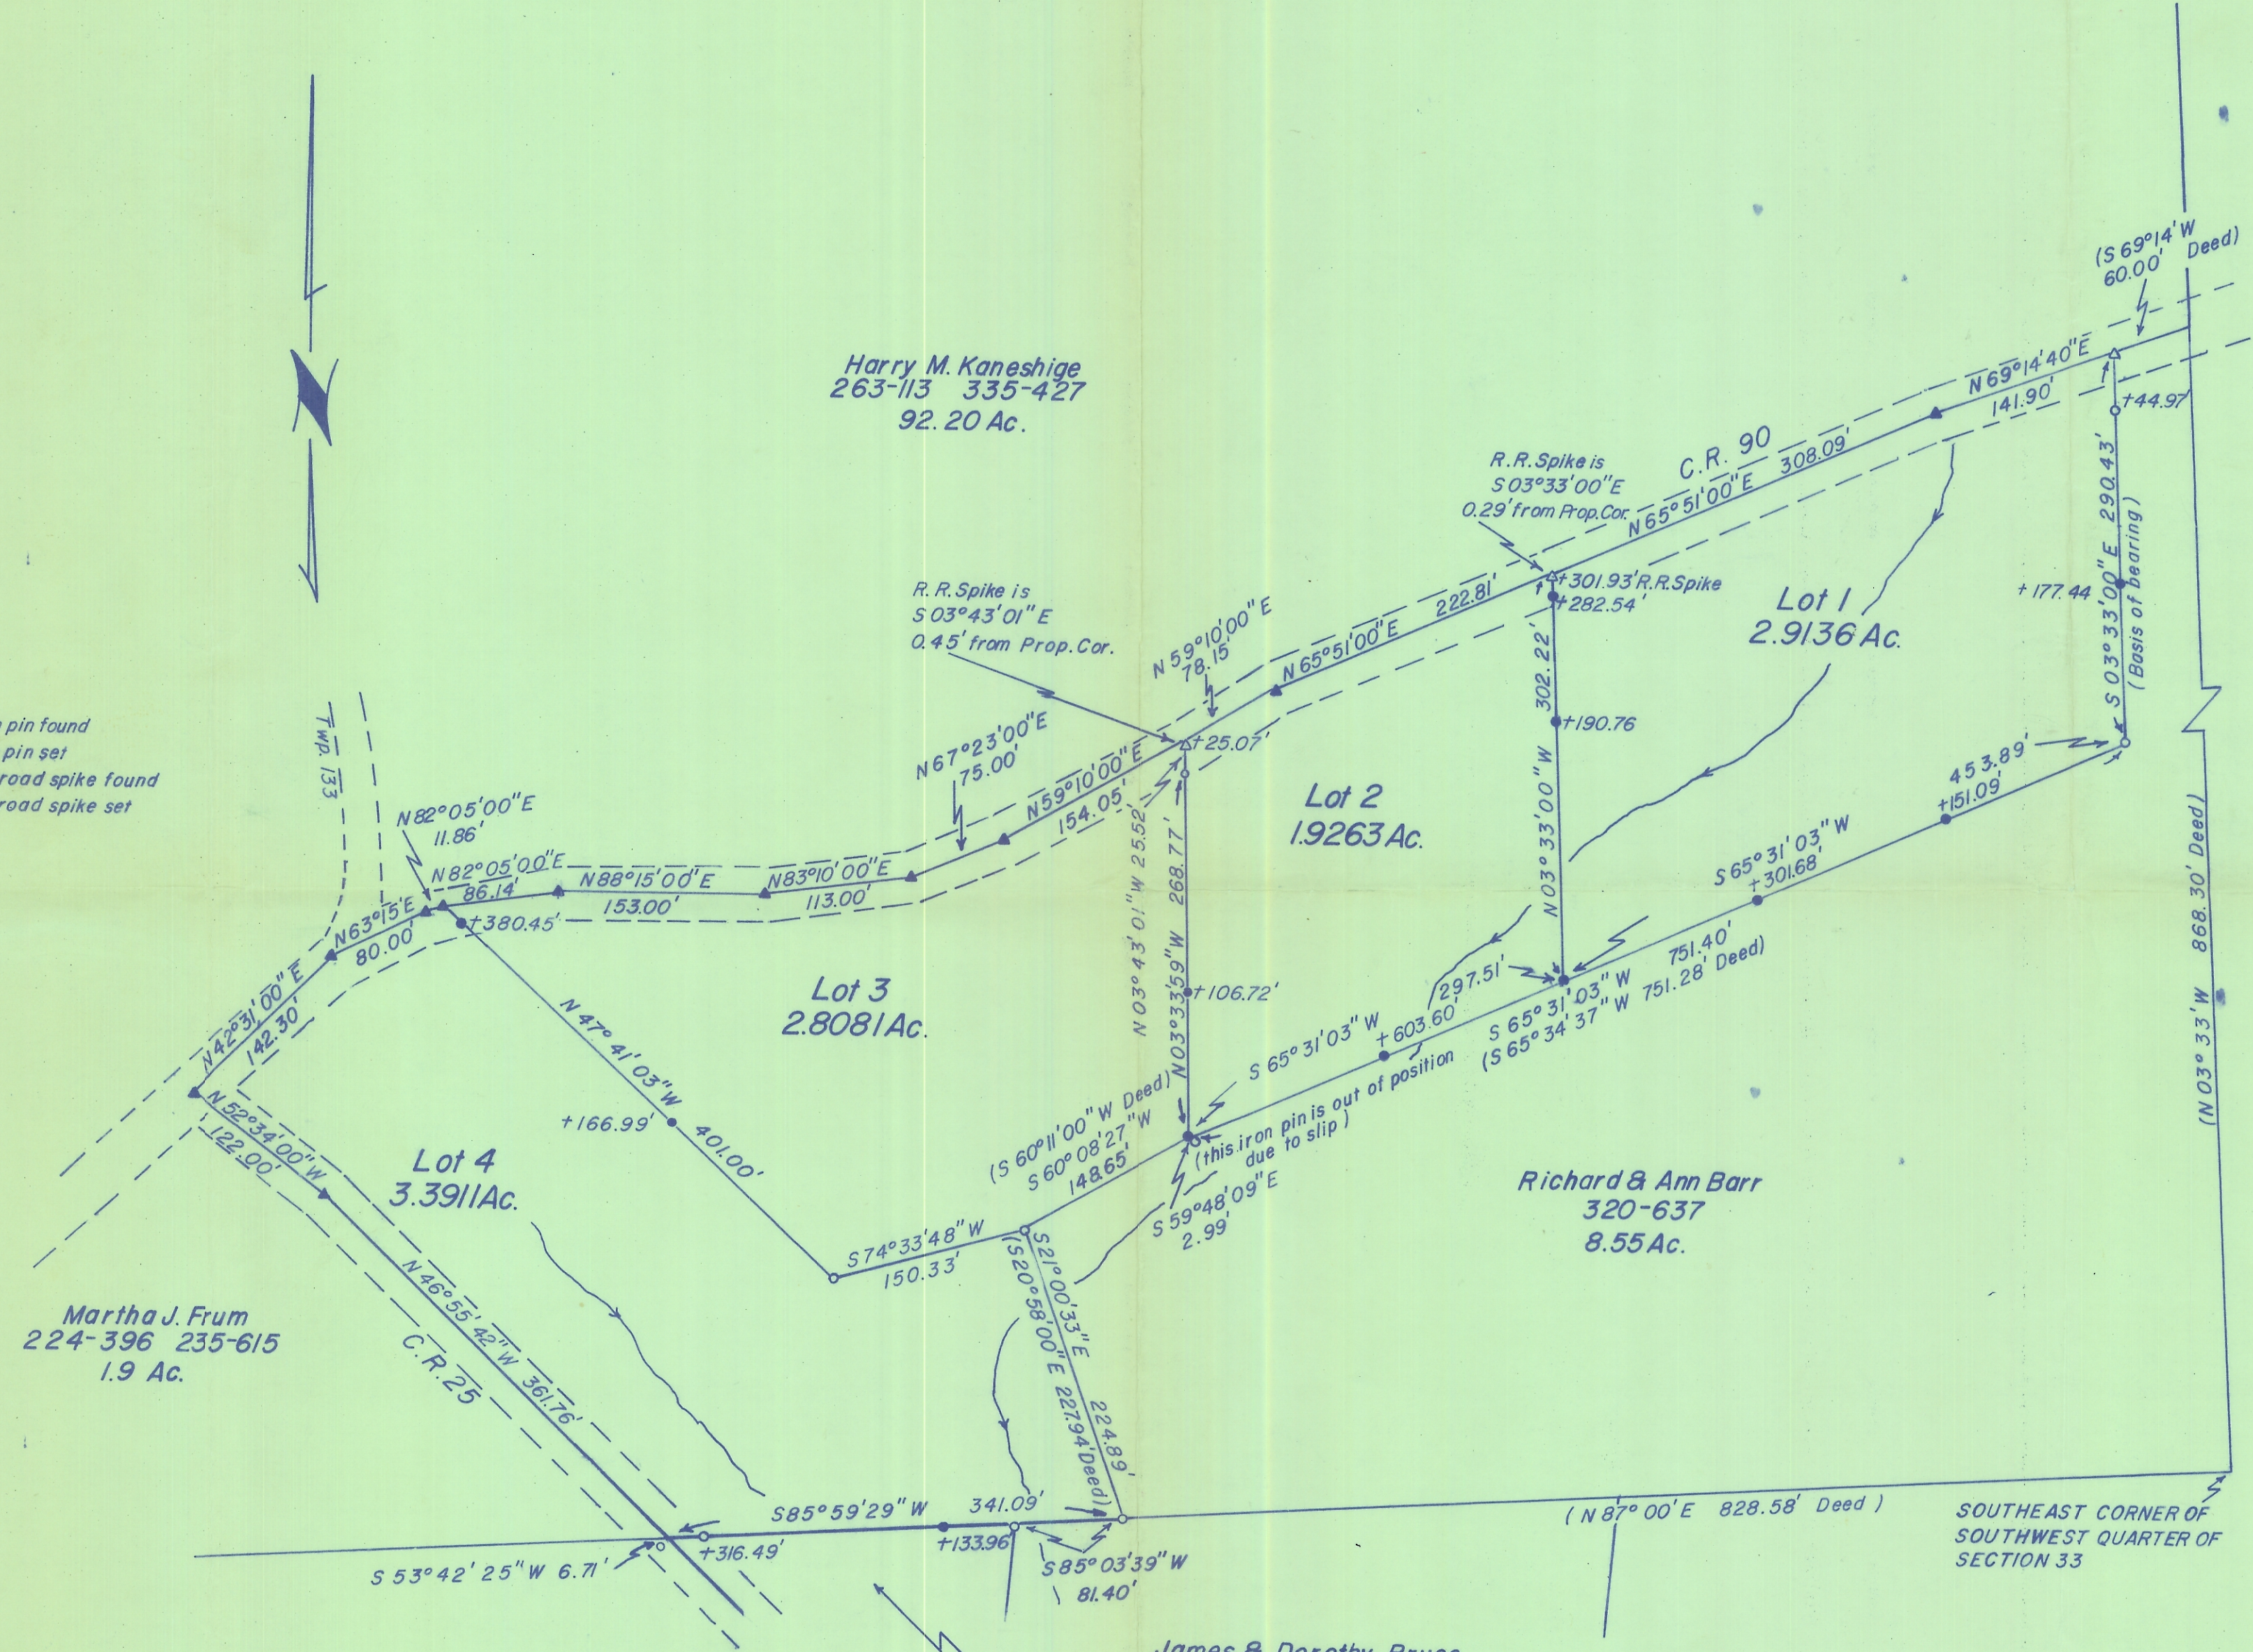

Plat of Survey of 4 Lots containing 11.039 Acres located in Section 33,
Town 5, Range 13, Canaan Township, Athens County, Ohio.

For: Bernard Gruesser April 28, 1983 Scale 1"=100'

Prepared by
SOUTHEASTERN LAND SURVEYS

Leonard F. Swoyer II
Leonard F. Swoyer II Registered Surveyor No. 6765

Not part of this
survey