

HAROLD D. ("DALE") WHALEY

REGISTERED SURVEYOR NO. 4986

ALBANY, OHIO 45710

Lots, Farms, Subdivisions and Construction Staking

Deefer  
1.1407 Acres

*Arthur J. ...*

*Josephine*

- Situated in Sec. 36, T. 5, R. 12, Carthage Township, Athens County, Ohio, and being more particularly described as follows:

Commencing at the Northeast corner of Sec. 36; Thence along the east line of Sec. 36, S. 6° 17' 25" W., 104 Rods to a point in the centerline of C. R. No. 24;

Thence along the centerline of C. R. No. 24, N. 87° 48' 30" W., 415.92 feet to a R. R. spike;

Thence S. 88° 49' W., 265.11 feet to a R. R. spike and the true point of beginning for the following described tract:

Thence along the centerline of C. R. No. 24, S. 85° 26' 30" W., 58.70 feet to a survey nail;

Thence leaving the highway, N. 27° 57' 30" W. (passing an iron pin at 28.97 feet, and an iron pin at 106.30 feet) for a total distance of 339.30 feet to an axle at the fence corner;

Thence N. 84° 45' 40" E., 258.58 feet to an axle at the fence corner;

Thence S. 7° 08' 28" W., 321.12 feet to the point of beginning, containing 1.1407 acres, of which 0.1575 acre is in the 0.76 acre tract, and 0.9832 acre is in the 1.25 acre tract described in Vol. 312, Page 561 of the Athens County Deed Records.

Surveyed March 6, 1975 by HAROLD D. WHALEY

*Harold D. Whaley*  
Reg. Surveyor No. 4986


Description checked for  
Mathematical Accuracy  
ATHENS COUNTY  
ENGINEER'S OFFICE

BY: *Brian D. McPherson*

DATE: *July 29, 1975*

*Contd. See #36*

Catherine  
15  
13 AC

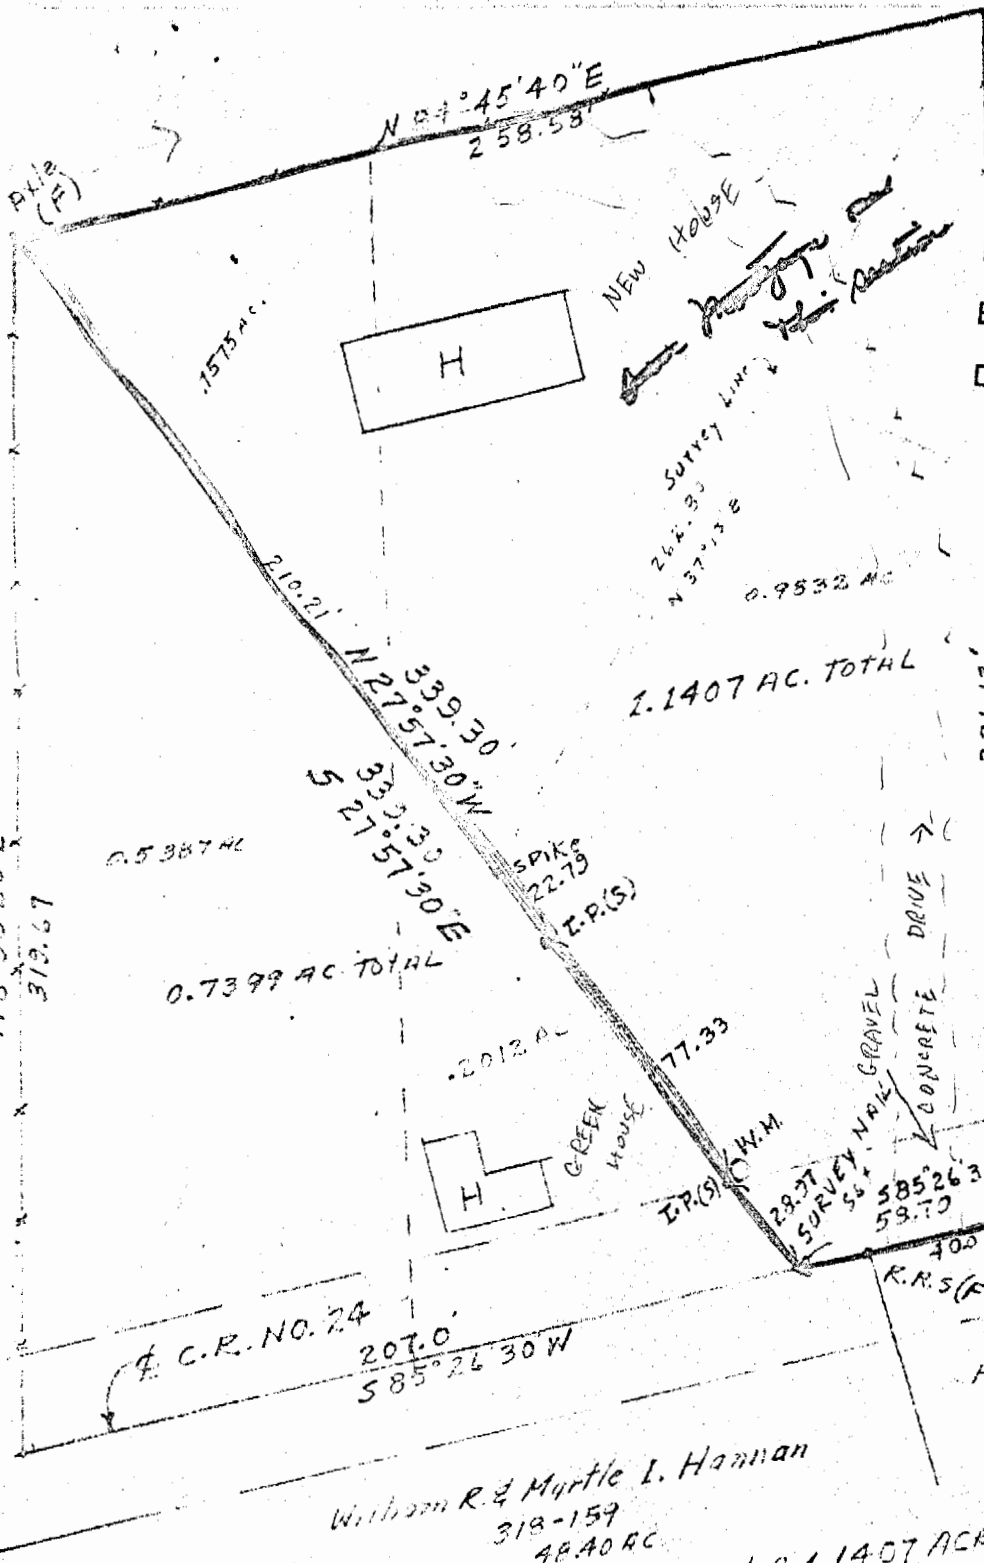

Description checked for  
Mathematical Accuracy  
ATHENS COUNTY  
ENGINEER'S OFFICE

BY: *B.D.M.*  
DATE: *July 29, 1975*

Eugene G. & Garnett  
Watkins  
253-328  
24.99 AC

321.2'  
57°08'23\"/>

56'17\"/>

C.R. NO. 24  
207.0'  
S 85°26'30\"/>

FIN 87°48'30\"/>

265.11'  
S 85°49' W

1.2038 AC  
Harry E. & Shirley Kennedy  
290-506

William R. & Myrtle I. Hannan  
318-159  
4840 AC

SURVEY OF A 0.7399 ACRE TRACT & A 1.1407 ACRE TRACT  
IN SEC. 36, T. 5, R. 12, CARTHAGE TOWNSHIP, ATHENS  
COUNTY, OHIO for ARTHUR J. JR. & JOSEPHINE DEETER  
SURVEYED MARCH 6, 1975 by HAROLD D. WHALEY  
*Harold D. Whaley*  
RES. SURV. NO. 4966