

NORTH

SEC. 12 SEC. 6
SEC. 11 IRON PILE (F)
N.W. CORNER
SECTION 5

ARNOLD N. & FRANCES H. SPENCER

0.580 AC
49.101 AC
51.336 AC

CONTRACT
200


TRACT 1
21.339 AC.

TRACT 2
46.191 AC.

50°44'37"E 3056.83'

NICHOLS & ELSA R. LETANG
310 - 205

determined
Call when
243-3800
Field

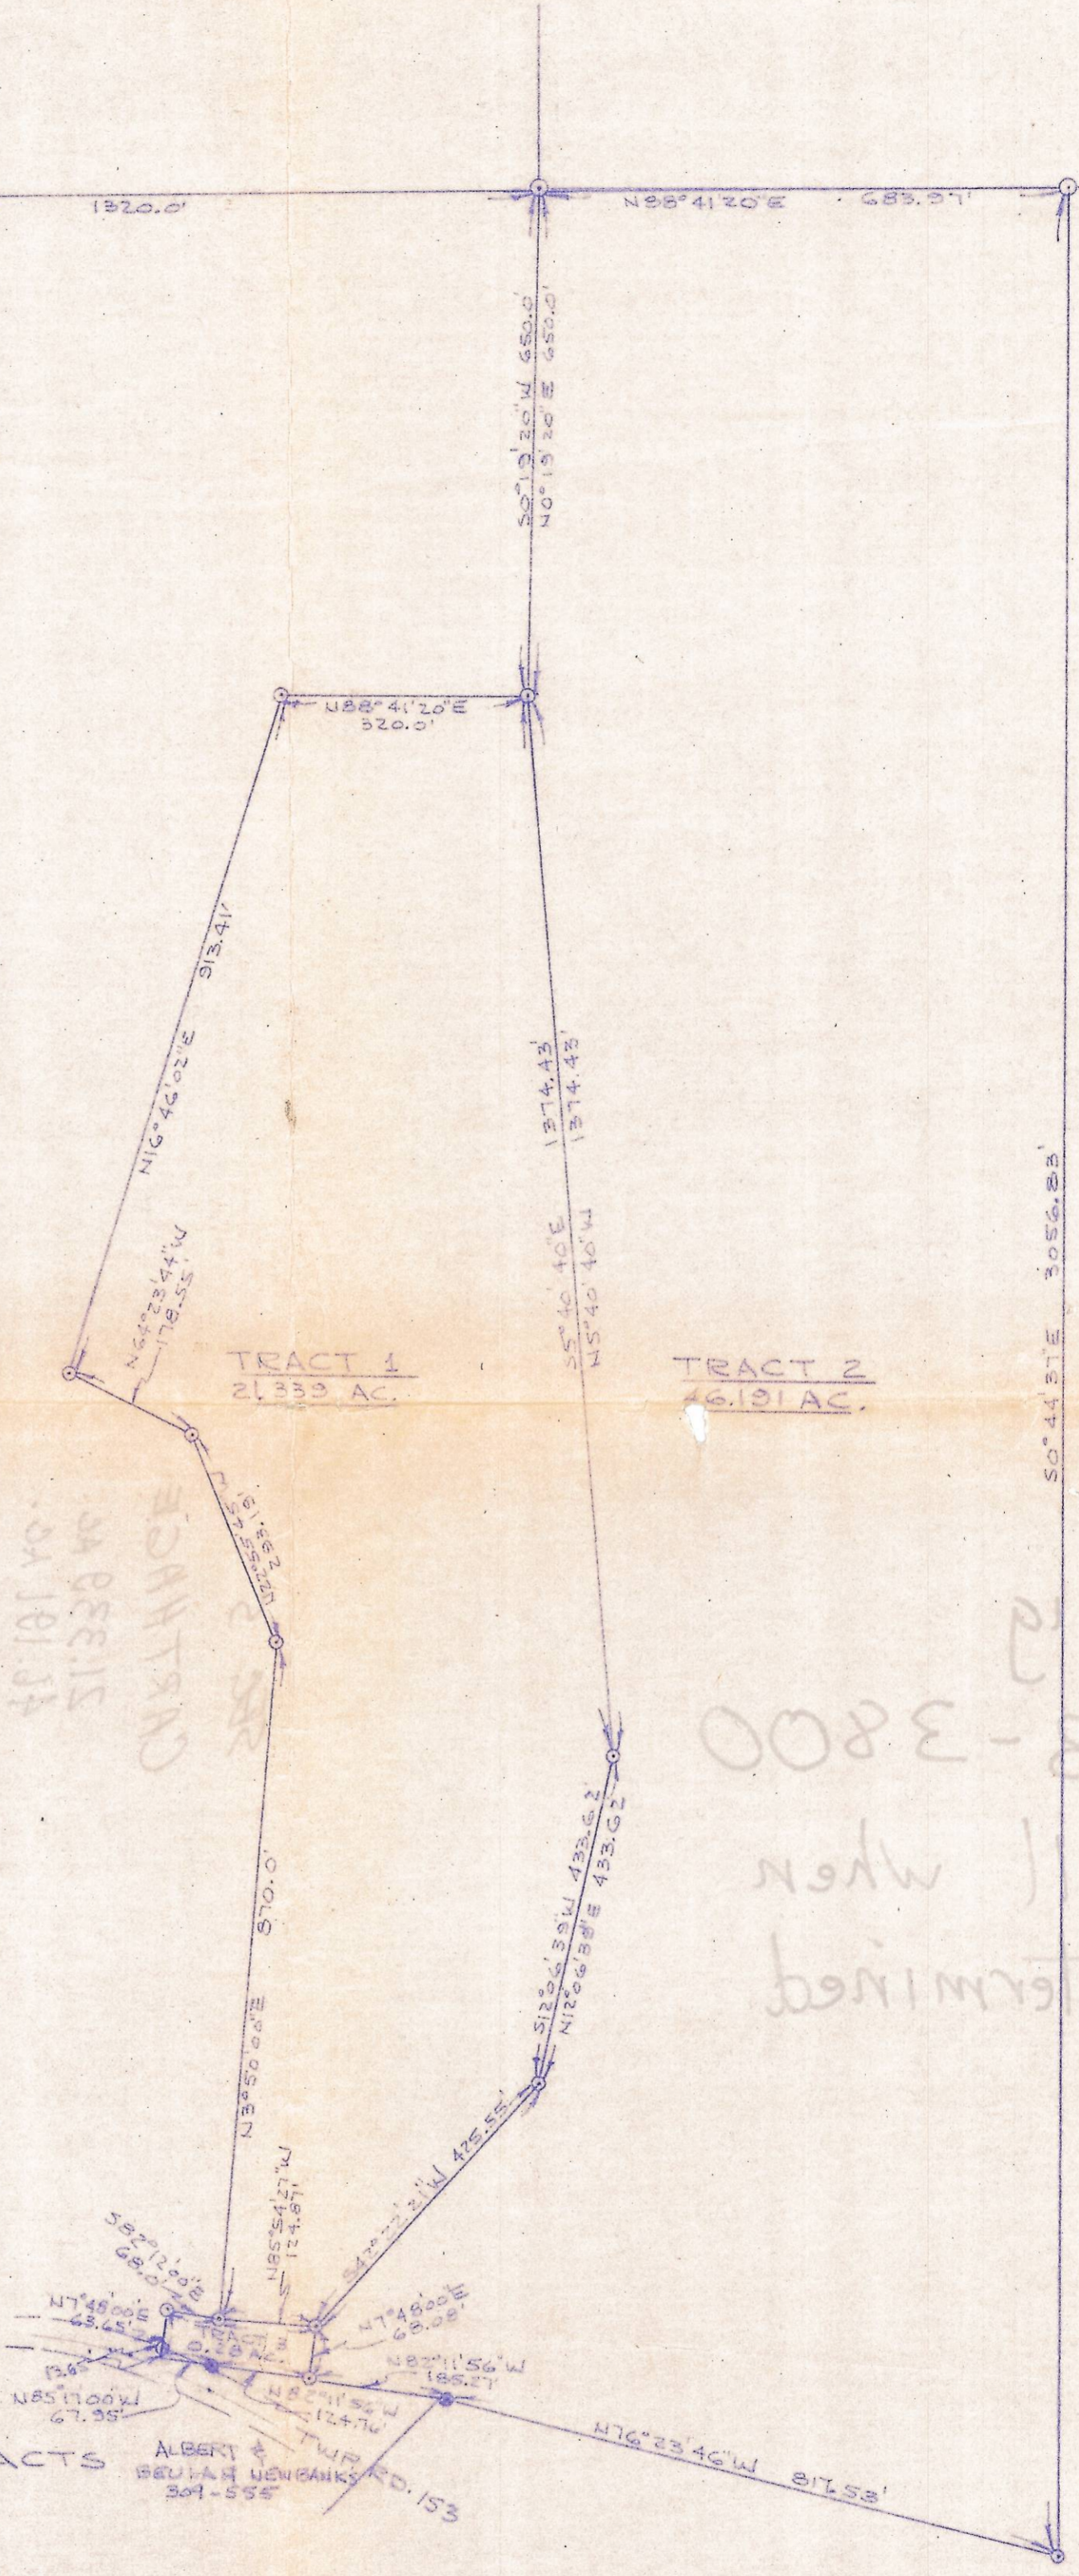

PLAT OF SURVEY - 3 TRACTS
TRACT 1 - 21.339 ACRES
TRACT 2 - 46.191 ACRES
TRACT 3 - 0.280 ACRES
PART OF ARNOLD N. & FRANCES H. SPENCER PROPERTY
VOLUME 368 PAGE 748
SECTIONS 5, TOWN 5, RANGE 12, CARTHAGE TWP.
ATHENS CO., OHIO
SCALE: 1" = 200'

NOV. 23, 1952

THIS PLAT WAS PREPARED FROM AN
ACTUAL SURVEY OF THE PREMISES MADE
BY ME IN APRIL AND NOVEMBER, 1952.

William M. Watkins
REGISTERED SURVEYOR NO. 5-5216

● = IRON PILES FOUND
○ = IRON PILES SET